



BASEMENT SUITE DESIGN PLAN

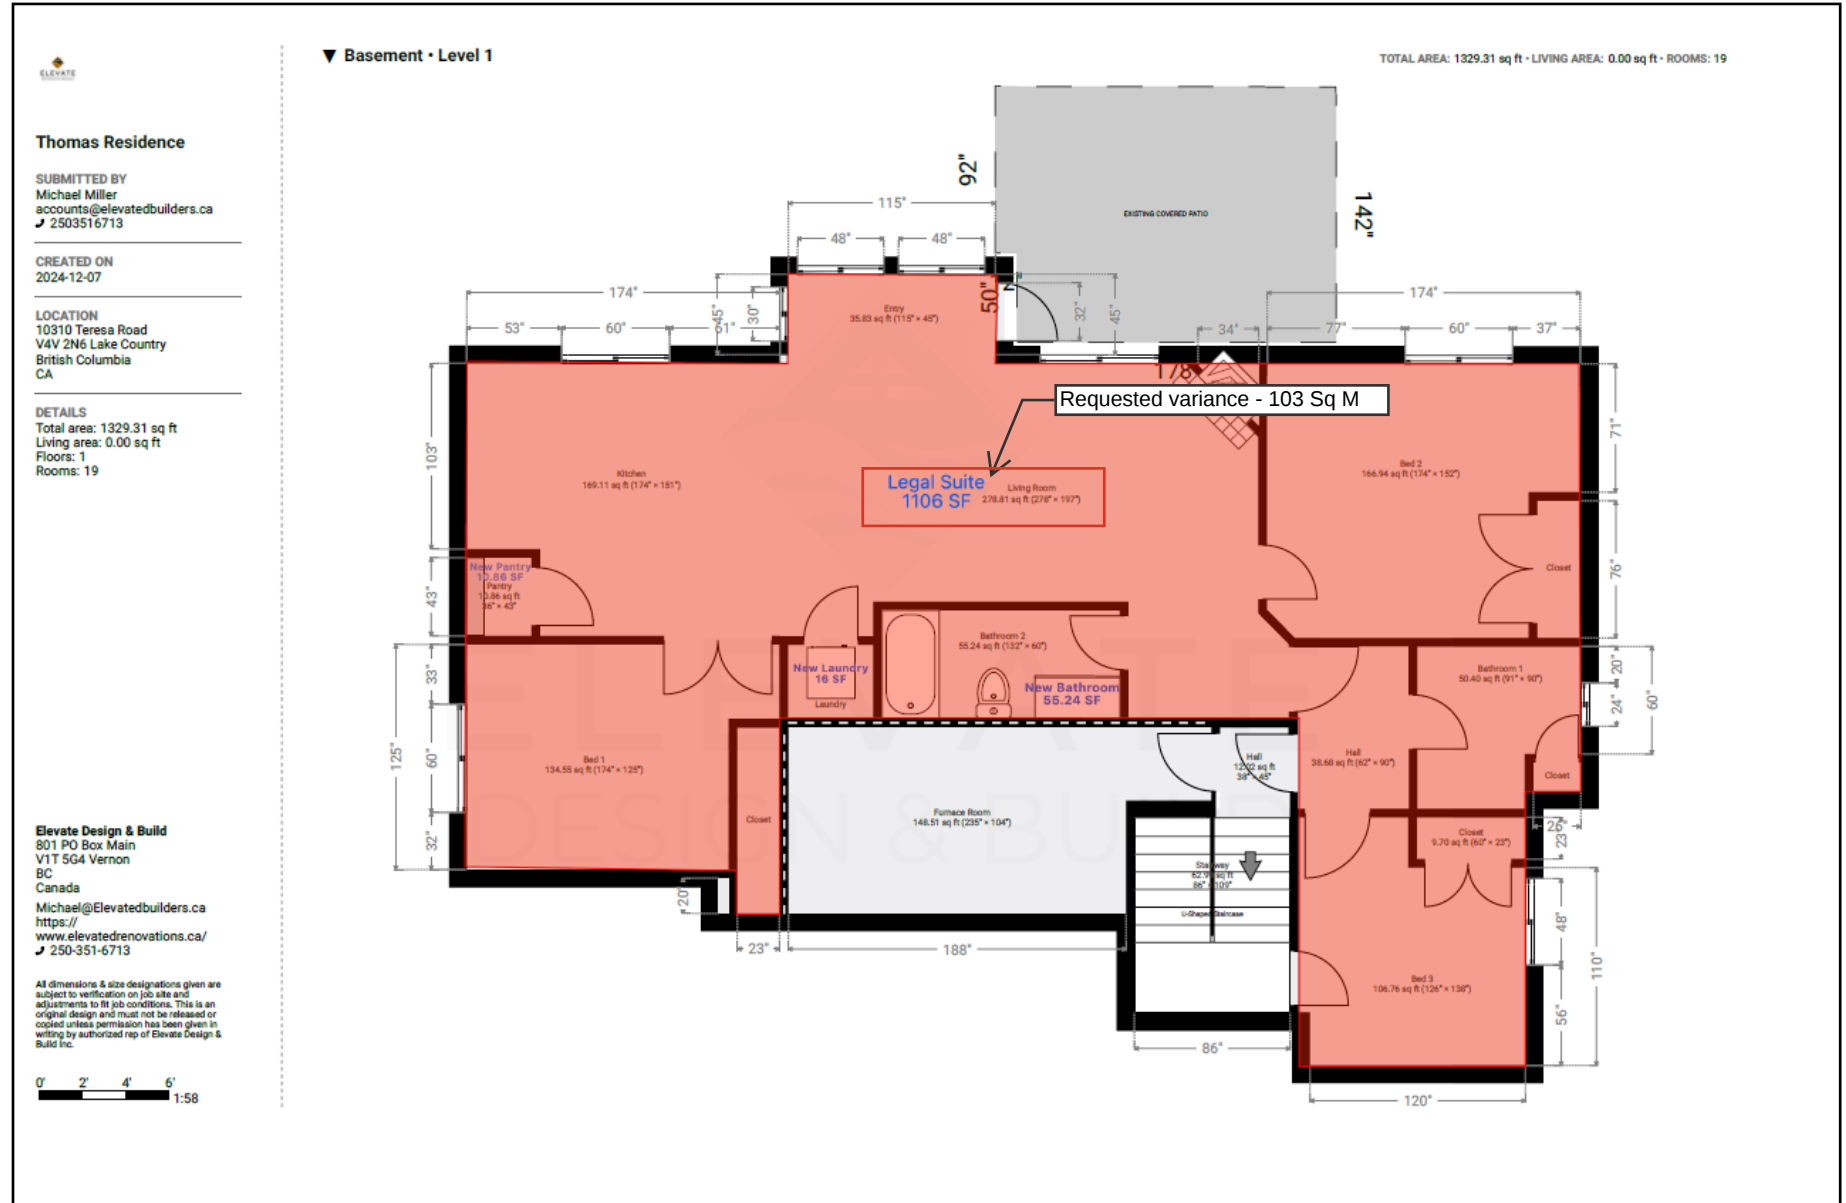

ELEVATION DRAWINGS



FRONT ELEVATION

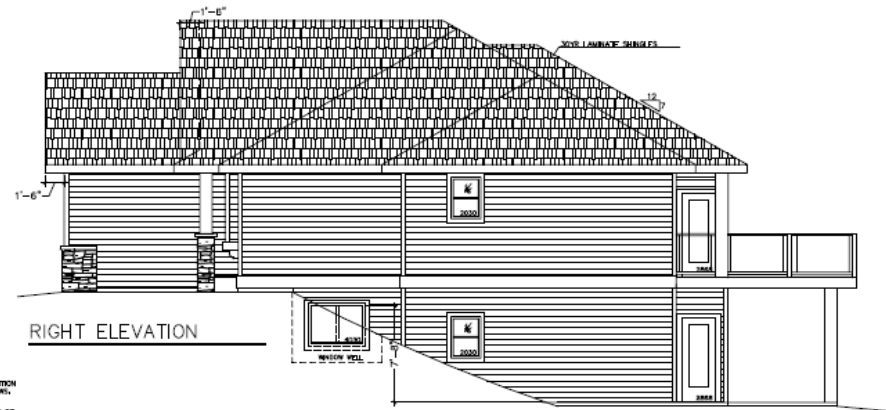


RIGHT ELEVATION

GENERAL NOTES

1. ALL WORK SHALL BE IN ACCORDANCE WITH THE CURRENT EDITION OF THE IRC BUILDING CODE AND ALL LOCAL LAWS AND BYLAWS.
2. BEFORE CONSTRUCTION COMMENCES IT IS THE RESPONSIBILITY OF THE CONTRACTOR TO CHECK ALL DETAILS AND DIMENSIONS TO CONFIRM ACCURACY AND TO ASSURE THERE ARE NO DISCREPANCIES.
3. IT IS THE RESPONSIBILITY OF THE CONTRACTOR FOR THE CORRECT SETTING OF THE BUILDING TO CONFORM WITH NECESSARY SETBACKS.
4. ALTHOUGH EVERY EFFORT HAS BEEN MADE TO PROVIDE COMPLETE AND ACCURATE DIMENSIONS WE CANNOT ELIMINATE THE POSSIBILITY OF HUMAN ERROR. THEREFORE MULLINS DRAFTING & DESIGN WILL NOT BE LIABLE FOR ANY ERRORS OR OMISSIONS.

NOTE

WINDOW SIZES TO BE CONFIRMED BY OWNER/CONTRACTOR PRIOR TO ORDERING. TO INSURE PROPER VENTING AND EXHAUST.

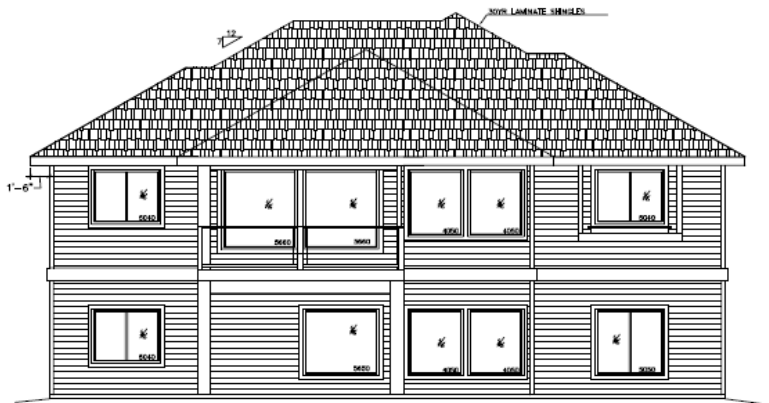

REAR ELEVATION



LEFT ELEVATION

NOTE

PROVIDE PROPER SLOPE TO ALLOW DRAINAGE AWAY FROM FOUNDATION.

EDGEcombe BUILDERS
 2025 28
 EDGEcombe
 ENTERPRISES
 287 Long Lake Drive, Waterloo BC
 V1V 2V8
 TEL: (250) 860-8882 FAX: (250) 860-8883
 www.edgebuilders.ca

MULLINS
 DRAFTING & DESIGN
 1884 DAVENPORT STREET, KILGORE, B.C. V1V 1W8
 TEL: (250) 860-8882
 FAX: (250) 860-8883
 www.mullinsdesign.ca

PROPOSED PROJECT FOR
 EDGEcombe BUILDERS
 LITTLE CROOKED HILL PHASE 2
 DATE: JAN 06/2008
 SCALE: 1/4"=1'-0"

PAGES:
 1 of 4