


SEAL:

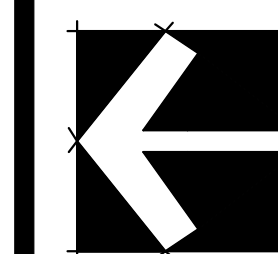

NO.	DATE	REVISION DESCRIPTION	DR.
3	26.02.19	NEW SITE PLAN	GHN
2	26.JAN.20	NEW SITE PLAN / COMMENTS/PLANTING	GHN
1	26.JAN.21	LEVEL 3 REDESIGN PER NEW SITEPLAN	GHN

CLIENT:

PROJECT:

MIXED USED BUILDING

9778.9764,9750,9730 HWY 97 &
9743,9751 OKANAGAN CENTER RdE,
LAKE COUNTRY, BC

DRAWING TITLE:

LANDSCAPE PLAN - LEVEL 1

DATE: 2025.DEC.01 DRAWING NUMBER:

SCALE: 1/16"=1'-0"

DRAWN: GHN

DESIGN: GHN

CHK'D: CLG

PMG PROJECT NUMBER:

25221-4.ZIP

L2

OF 12

25-221

FURNITURE

SYMBOL	DESCRIPTION
	ADIRONDACK CHAIR OTHER SPECS TBD
	EXCAVATED BOULDERS FROM SITE
	BENCH OTHER SPECS TBD
	BIKE RACK OTHER SPECS TBD

MATERIAL

SYMBOL	DESCRIPTION
	HYDRAPRESSED CONCRETE SLABS 0.6 X 0.6 M. OTHER SPECS TBD
	CONCRETE PAVERS TYPE 1 OTHER SPECS TBD
	CONCRETE PAVERS TYPE 2 OTHER SPECS TBD
	PERMEABLE PAVERS OTHER SPECS TBD
	SAWCUT CONCRETE IN TWO COLORS OTHER SPECS TBD
	PIP RUBBER COLORS TBD
	STEPPING STONE OTHER SPECS TBD
	GRAVEL SIZE AND COLOR TBD
	GLASS MULCH SIZE AND COLOR TBD
	ASPHALT
	RUBBER TILES
	CONCRETE APRON

FENCING

SYMBOL	DESCRIPTION
	1.0M HEIGHT METAL FENCE AND GATE
	1.8M HEIGHT METAL PRIVACY SCREEN

CONCEPT IMAGES

CORE IDEAS: XERISCAPING, FIRE-SMART DESIGN, BIRD-FRIENDLY DESIGN




1 RESIDENTIAL YARDS 2 SIGNAGE 3 STEPPING STONE 4 HOTEL AMENITY

TREE SCHEDULE - LEVEL 1

KEY	QTY	BOTANICAL NAME	COMMON NAME	PLANTED SIZE / REMARKS
	5	CORNUS EDDIE'S 'WHITE WONDER'	EDDIE'S WHITE WONDER DOGWOOD	6CM CAL; STD FORM, B&B; FIRE SMART; BIRD FRIENDLY
	4	GINKGO BILOBA 'FASTIGIATA'	MAIDENHAIR TREE	6CM CAL; 2M STD, B&B; FIRE SMART; LOW WATER NEED; BIRD FRIENDLY
	1	LIQUIDAMBAR STYRACIFLUA 'SLENDER SILHOUETTE'	SLENDER SILHOUETTE SWEETGUM	6CM CAL; 2M STD, B&B; MEDIUM WATER NEED
	5	PRUNUS CERASIFERA	FLOWERING PLUM	6CM CAL; 1.5M STD; B&B; FIRE SMART; LOW WATER NEED; BIRD FRIENDLY

NOTES: * PLANT SIZES IN THIS LIST ARE SPECIFIED ACCORDING TO THE BC LANDSCAPE STANDARD AND CANADIAN LANDSCAPE STANDARD, LATEST EDITION. CONTAINER SIZES SPECIFIED AS PER CNLA STANDARD. BOTH PLANT SIZE AND CONTAINER SIZE ARE THE MINIMUM ACCEPTABLE SIZES. * REFER TO SPECIFICATIONS FOR DEFINED CONTAINER MEASUREMENTS AND OTHER PLANT MATERIAL REQUIREMENTS. * SEARCH AND REVIEW: MAKE PLANT MATERIAL AVAILABLE FOR OPTIONAL REVIEW BY LANDSCAPE ARCHITECT AT SOURCE OF SUPPLY. AREA OF SEARCH TO INCLUDE LOWER MAINLAND AND FRASER VALLEY. * SUBSTITUTIONS: OBTAIN WRITTEN APPROVAL FROM THE LANDSCAPE ARCHITECT PRIOR TO MAKING ANY SUBSTITUTIONS TO THE SPECIFIED MATERIAL. UNAPPROVED SUBSTITUTIONS WILL BE REJECTED. ALLOW A MINIMUM OF FIVE DAYS PRIOR TO DELIVERY FOR REQUEST TO SUBSTITUTE. SUBSTITUTIONS ARE SUBJECT TO BC LANDSCAPE STANDARD AND CANADIAN LANDSCAPE STANDARD - DEFINITION OF CONDITIONS OF AVAILABILITY. * ALL LANDSCAPE MATERIAL AND WORKMANSHIP MUST MEET OR EXCEED BC LANDSCAPE STANDARD AND CANADIAN LANDSCAPE STANDARD LATEST EDITION. * ALL PLANT MATERIAL MUST BE PROVIDED FROM CERTIFIED DISEASE FREE NURSERY. * BIO-SOLIDS NOT PERMITTED IN GROWING MEDIUM UNLESS AUTHORIZED BY LANDSCAPE ARCHITECT.

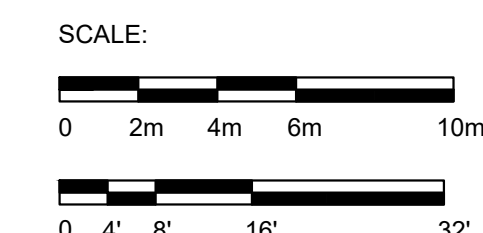

FURNITURE

SYMBOL	DESCRIPTION
	ADIRONDACK CHAIR OTHER SPECS TBD
	EXCAVATED BOULDERS FROM SITE
	BENCH OTHER SPECS TBD
	BIKE RACK OTHER SPECS TBD
	BENCH OTHER SPECS TBD
	LOGS
	0.6 X 0.6 M GARDEN PLOTS OTHER SPECS TBD
	PICNIC TABLE OTHER SPECS TBD
	BBQ OTHER SPECS TBD
	0.9 M RADIUS PLANTERS OTHER SPEC TBD
	CIRCULAR CUSTOM TABLES FOR GARDENING
	0.9 AND 0.6 RADIUS COFFEE TABLE
	MAGLIN OGDEN RANGE 2 CHAIR OTHER SPECS TBD
	CONCERT SEATING BLOCKS OTHER SPECS TBD
	PERCUSSION MUSIC PANEL 2.5 YERAS - 3 USERS
	KOMPAN SPINNER BOARD 5-12 YEARS - 1 USER
	PERCUSSION MUSIC PANEL 2.5 YERAS - 3 USERS

MATERIAL

SYMBOL	DESCRIPTION
	HYDRAPRESSED CONCRETE SLABS 0.6 X 0.6 M, OTHER SPECS TBD
	CONCRETE PAVERS TYPE 1 OTHER SPECS TBD
	CONCRETE PAVERS TYPE 2 OTHER SPECS TBD
	PERMEABLE PAVERS OTHER SPECS TBD
	SAWCUT CONCRETE IN TWO COLORS OTHER SPECS TBD
	PIP RUBBER COLORS TBD
	STEPPING STONE OTHER SPECS TBD
	GRAVEL SIZE AND COLOR TBD
	GLASS MULCH SIZE AND COLOR TBD

SYMBOL	DESCRIPTION
	ASPHALT
	RUBBER TILES
	CONCRETE APRON

FENCING

SYMBOL	DESCRIPTION
	1.0M HEIGHT METAL FENCE AND GATE
	1.8M HEIGHT METAL PRIVACY SCREEN

TREE SCHEDULE - LEVEL 3

KEY	QTY	BOTANICAL NAME	COMMON NAME	PLANTED SIZE / REMARKS
	3	ACER CIRCINATUM	VINE MAPLE	6CM CAL; 1.5M HT; B&B; FIRE SMART; MEDIUM WATER NEED; BIRD FRIENDLY
	8	CARPINUS BETULUS 'FASTIGIATA'	COLUMNAR HORNBEAM	6CM CAL; B&B; FIRE SMART; HIGH WATER NEED; BIRD FRIENDLY
	7	KOELREUTERIA PANICULATA 'FASTIGIATA'	PRIDE OF INDIA 'FASTIGIATA'	6CM CAL; 1.8M STD; B&B; FIRE SMART; LOW WATER NEED; BIRD FRIENDLY
	6	LIQUIDAMBAR STYRACIFLUA 'SLENDER SILHOUETTE'	SLENDER SILHOUETTE SWEETGUM	6CM CAL; 2M STD; B&B; FIRE SMART; MEDIUM WATER NEED
	3	MALUS IOENSIS 'PRAIRIE ROSE'	PAIRIE ROSE CRABAPPLE	6CM CAL; 1.5M STD; B&B; FIRE SMART; MEDIUM WATER NEED; BIRD FRIENDLY
	8	POPULUS TREMULA 'ERECTA'	SWEDISH COLUMNAR ASPEN	5CM CAL; B&B; FIRE SMART; MEDIUM WATER NEED
	3	RHUS TYPHINA 'TIGER EYES'	CUTLEAF STAGHORN SUMAC	2M HT; B&B; 3 STEM OR MORE; FIRE SMART; MEDIUM WATER NEED

NOTES: * PLANT SIZES IN THIS LIST ARE SPECIFIED ACCORDING TO THE BC LANDSCAPE STANDARD AND CANADIAN LANDSCAPE STANDARD, LATEST EDITION. CONTAINER SIZES SPECIFIED AS PER CNLA STANDARD. BOTH PLANT SIZE AND CONTAINER SIZE ARE THE MINIMUM ACCEPTABLE SIZES. * REFER TO SPECIFICATIONS FOR DEFINED CONTAINER MEASUREMENTS AND OTHER PLANT MATERIAL REQUIREMENTS. * SEARCH AND REVIEW: MAKE PLANT MATERIAL AVAILABLE FOR OPTIONAL REVIEW BY LANDSCAPE ARCHITECT AT SOURCE OF SUPPLY. AREA OF SEARCH TO INCLUDE LOWER MAINLAND AND FRASER VALLEY. * SUBSTITUTIONS: OBTAIN WRITTEN APPROVAL FROM THE LANDSCAPE ARCHITECT PRIOR TO MAKING ANY SUBSTITUTIONS TO THE SPECIFIED MATERIAL. UNAPPROVED SUBSTITUTIONS WILL BE REJECTED. ALLOW A MINIMUM OF FIVE DAYS PRIOR TO DELIVERY FOR REQUEST TO SUBSTITUTE. SUBSTITUTIONS ARE SUBJECT TO BC LANDSCAPE STANDARD AND CANADIAN LANDSCAPE STANDARD. DEFINITION OF CONDITIONS OF AVAILABILITY. * ALL LANDSCAPE MATERIAL AND WORKMANSHIP MUST MEET OR EXCEED BC LANDSCAPE STANDARD AND CANADIAN LANDSCAPE STANDARD LATEST EDITION. * ALL PLANT MATERIAL MUST BE PROVIDED FROM CERTIFIED DISEASE FREE NURSERY. * BIO-SOLIDS NOT PERMITTED IN GROWING MEDIUM UNLESS AUTHORIZED BY LANDSCAPE ARCHITECT.

LANDSCAPE DESIGN

CONCEPT IMAGES

CORE IDEAS: XERISCAPING, FIRE-SMART DESIGN, BIRD-FRIENDLY DESIGN



1 DRY RIVER BED FEATURE WITH GLASS MULCH



2 PLAY AREA KIDS TABLE, SPINNER BOARD, PERCUSSION



3 WOODLAND PATH



4 FEATURE PLANTERS



5 GATHERING AREA ADIRONDACK CHAIR, SHADE STRUCTURE



6 COMMERCIAL FRONTAGE DISTINCT PAVING, FURNITURE, PLANTING COLOR TBD



7 CORNER PLAZA

25221-4.ZIP




© Copyright reserved. This drawing and design is the property of PMG Landscape Architects and may not be reproduced or used for other projects without their permission.



Suite C100 - 4185 Still Creek Drive
Burnaby, British Columbia, V5C 6G9
p: 604 294-0011 | f: 604 294-0022

SEAL:

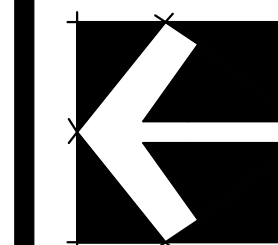

NO.	DATE	REVISION DESCRIPTION	DR.
3	26.02.19	NEW SITE PLAN	GHN
2	26.JAN.29	NEW SITE PLAN / COMMENTS / PLANTING	GHN
1	26.JAN.21	LEVEL 3 REDESIGN PER NEW SITE PLAN	GHN

CLIENT:

PROJECT:

MIXED USED BUILDING


9778.9764, 9750, 9730 HWY 97 &
9743, 9751 OKANAGAN CENTER RdE,
LAKE COUNTRY, BC

DRAWING TITLE:

LANDSCAPE PLAN - LEVEL 3

DATE:	2025.DEC.01	DRAWING NUMBER:	L6
SCALE:	1/16"=1'-0"		
DRAWN:	GHN		
DESIGN:	GHN		
CHK'D:	CLG		


PMG PROJECT NUMBER: 25-221

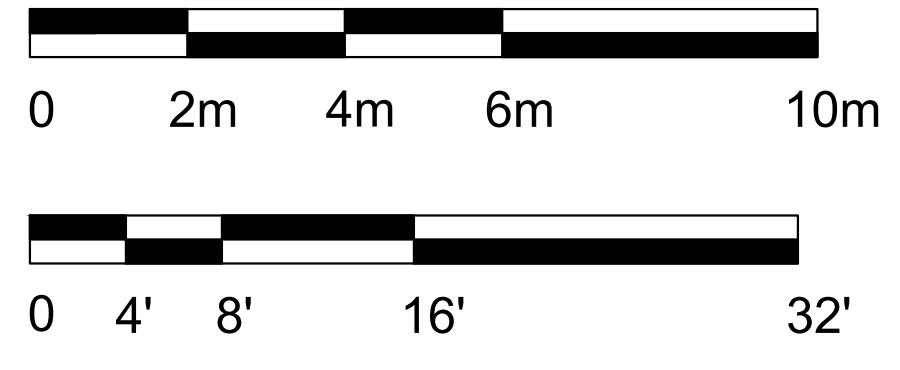

© Copyright reserved. This drawing and design is the property of PMG Landscape Architects and may not be reproduced or used for other projects without their permission.

pmg
 LANDSCAPE ARCHITECTS
 Suite C100 - 4185 Still Creek Drive
 Burnaby, British Columbia, V5C 6G9
 p: 604 294-0011 ; f: 604 294-0022

SEAL:

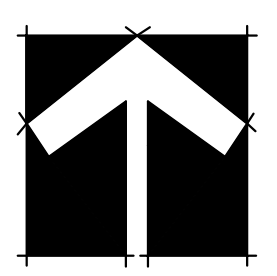

NO.	DATE	REVISION DESCRIPTION	DR.
3	26.02.19	NEW SITE PLAN	GHN
2	26.JAN.20	NEW SITE PLAN / COMMENTS / PLANTING	GHN
1	26.JAN.21	LEVEL 3 REDESIGN PER NEW SITEPLAN	GHN

NO.	DATE	REVISION DESCRIPTION	DR.
3	26.02.19	NEW SITE PLAN	GHN
2	26.JAN.20	NEW SITE PLAN / COMMENTS / PLANTING	GHN
1	26.JAN.21	LEVEL 3 REDESIGN PER NEW SITEPLAN	GHN

CLIENT:

PROJECT:

MIXED USED BUILDING
 9778.9764,9750,9730 HWY 97 &
 9743,9751 OKANAGAN CENTER RDE,
 LAKE COUNTRY, BC

DRAWING TITLE:
LANDSCAPE PLANTING - LEVEL 3


DATE: 2025.DEC.01 DRAWING NUMBER:
 SCALE: 1/8"=1'-0"
 DRAWN: GHN
 DESIGN: GHN
 CHK'D: CLG

L8
 OF 12

PMG PROJECT NUMBER: 25-221

25221-4.ZIP

SEAL:

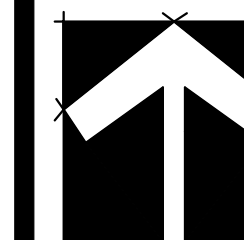

NO.	DATE	REVISION DESCRIPTION	DR.
3	26.02.19	NEW SITE PLAN	GHN
2	26.JAN.29	NEW SITE PLAN /COMMENTS/PLANTING	GHN
1	26.JAN.21	LEVEL 3 REDESIGN PER NEW SITEPLAN	GHN

CLIENT:

PROJECT:

MIXED USED BUILDING

**9778.9764,9750,9730 HWY 97 &
9743,9751 OKANAGAN CENTER RdE,
LAKE COUNTRY, BC**


DRAWING TITLE:

**LANDSCAPE
PLANTING - LEVEL 3**

DATE: 2025.DEC.01 DRAWING NUMBER:
SCALE: 1/8"=1'-0"
DRAWN: GHN
DESIGN: GHN
CHK'D: CLG

L9

OF 12

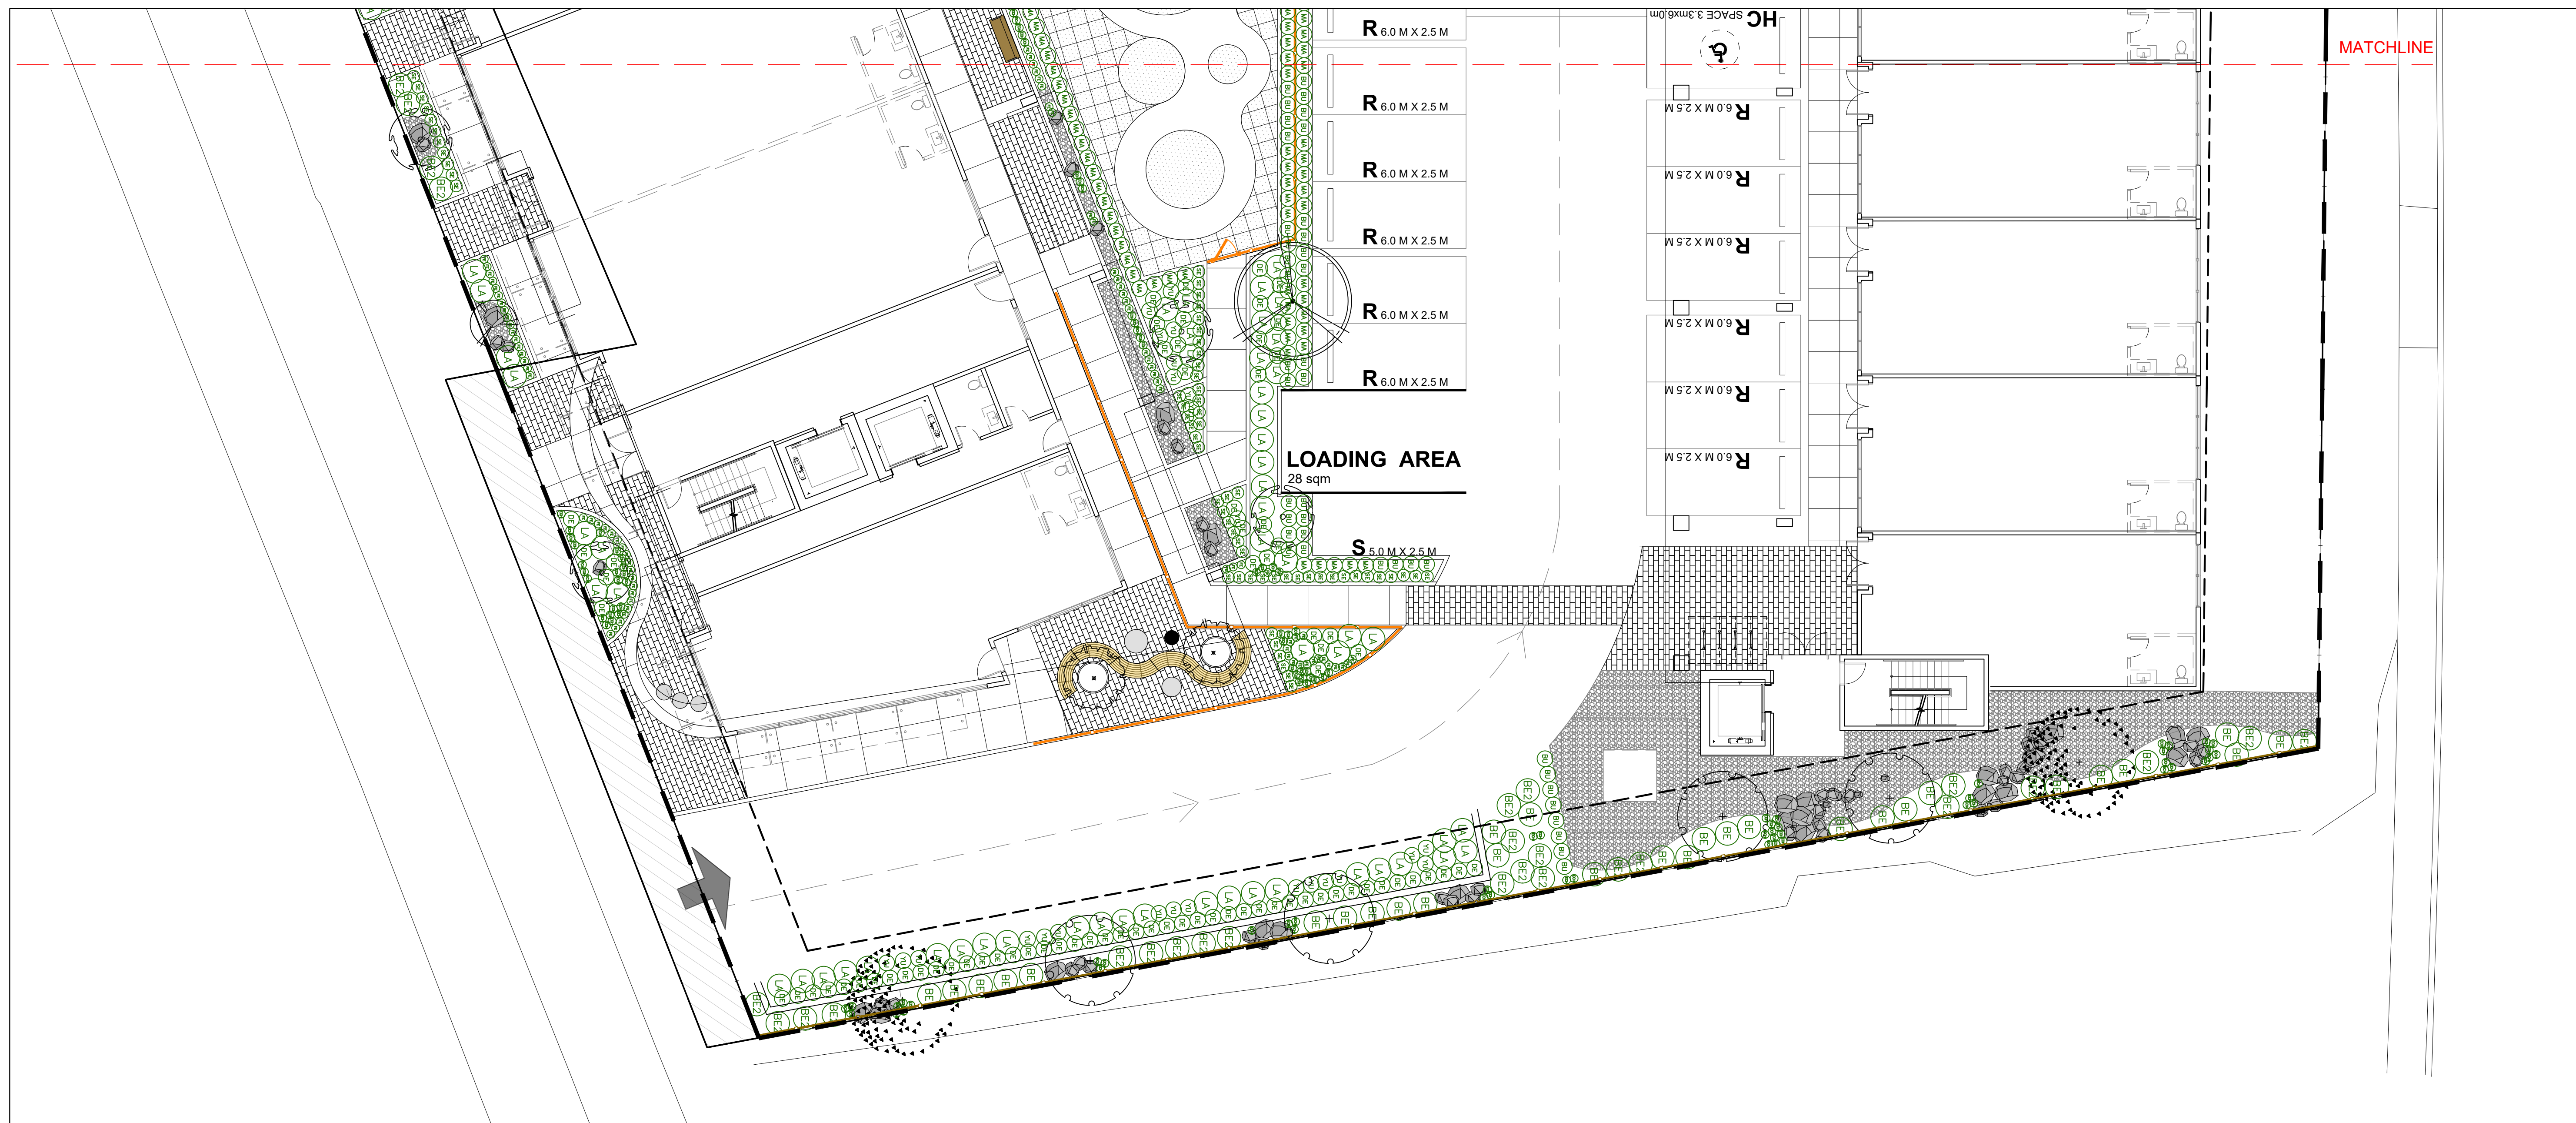

PLANT SCHEDULE

PMG PROJECT NUMBER: 25-221

KEY	QTY	BOTANICAL NAME	COMMON NAME	PLANTED SIZE / REMARKS
SHRUB				
(R)	39	BERBERIS THUNBERGII 'SUNSATON'	SUNSATON JAPANESE BARBERRY	#3 POT; 40CM
(R)	35	BERBERIS THUNBERGII 'ROYAL BURGUNDY'	'ROYAL BURGUNDY' BARBERRY	#3 POT; 40CM
(R)	104	BUXUS MICROPHYLLA KOREANA	KOREAN BOXWOOD	#3 POT; 40CM
(R)	172	MAHONIA AQUIFOLIUM 'COMPACTA'	COMPACT OREGON GRAPE HOLLY	#3 POT; 40CM
(R)	27	PHYSCARPUS OPULIFOLIUS 'DART'S GOLD'	GOLDEN NINEBARK	#3 POT; 50CM
(R)	33	POTENTILLA FRUTICOSA 'GOLDFINGER'	SHRUBBY CINQUEFOIL; GOLD	#3 POT; 40CM
(R)	8	SPIRAEA JAPONICA 'GOLDFLAME'	JAPANESE SPIREA	#3 POT; 60CM
(R)	25	SYMPHORICARPOS ALBUS	SNOWBERRY	#3 POT; 50CM
(R)	41	YUCCA FILAMENTOSA 'GOLDEN SWORD'	GOLD VARIEGATED YUCCA	#3 POT; 50CM
GRASS				
(S)	25	CAREX OSHIMENSIS 'EVERGOLD'	EVERGOLD JAPANESE SEDGE	#1 POT
(S)	169	DESCHAMPSIA CESPITOSA	TUFTED HAIR GRASS	#1 POT
(S)	214	FESTUCA IDEHOENSIS	IDAHO FESCUE	#1 POT
PERENNIAL				
(P)	152	CERASTIUM TOMENTOSUM	SNOW-IN-SUMMER	15CM POT
(P)	233	ECHLIUM AMOENUM	RED FEATHERS	15CM POT
(P)	113	LAVENDULA ANGSTIFOLIA	ENGLISH LAVENDER	15CM POT; #1 POT
(P)	183	SEDUM 'FIRECRACKER'	SUNSPARKLER SERIES	9CM POT

NOTES: * PLANT SIZES IN THIS LIST ARE SPECIFIED ACCORDING TO THE BC LANDSCAPE STANDARD AND CANADIAN LANDSCAPE STANDARD, LATEST EDITION. CONTAINER SIZES SPECIFIED AS PER CNLA STANDARD. BOTH PLANT SIZE AND CONTAINER SIZE ARE THE MINIMUM ACCEPTABLE SIZES. * REFER TO SPECIFICATIONS FOR DEFINED CONTAINER MEASUREMENTS AND OTHER PLANT MATERIAL REQUIREMENTS. * SEARCH AND REVIEW: MAKE PLANT MATERIAL AVAILABLE FOR OPTIONAL REVIEW BY LANDSCAPE ARCHITECT AT SOURCE OF SUPPLY. AREA OF SEARCH TO INCLUDE LOWER MAINLAND AND FRASER VALLEY. * SUBSTITUTIONS: OBTAIN WRITTEN APPROVAL FROM THE LANDSCAPE ARCHITECT PRIOR TO MAKING ANY SUBSTITUTIONS TO THE SPECIFIED MATERIAL. UNAPPROVED SUBSTITUTIONS WILL BE REJECTED. ALLOW A MINIMUM OF FIVE DAYS PRIOR TO DELIVERY FOR REQUEST TO SUBSTITUTE. SUBSTITUTIONS ARE SUBJECT TO BC LANDSCAPE STANDARD AND CANADIAN LANDSCAPE STANDARD - DEFINITION OF CONDITIONS OF AVAILABILITY. * ALL LANDSCAPE MATERIAL AND WORKMANSHIP MUST MEET OR EXCEED BC LANDSCAPE STANDARD AND CANADIAN LANDSCAPE STANDARD LATEST EDITION. * ALL PLANT MATERIAL MUST BE PROVIDED FROM CERTIFIED DISEASE FREE NURSERY. * BIO-SOLIDS NOT PERMITTED IN GROWING MEDIUM UNLESS AUTHORIZED BY LANDSCAPE ARCHITECT.

PLANTING CONCEPT

DRY TOLERANT/ LOW WATER NEEDED, FIRE SMART ; BIRD FRIENDLY

GC



CERASTIUM
TOMENTOSUM

PRENNIAL



SEDUM 'FIRECRACKER'
; ATTRACT BIRDS



ECHIUM AMOENUNM
'RED FEATHERS';
ATTRACT BIRDS



LAVENDULA
ANGUSTIFOLIA

GRASS



CAREX OSHIMENSIS
'EVERGOLD'



DESCHAMPSIA
CESPITOSA;



FESTUCA IDAHOENSI;

SHRUBS



SYMPHORICARPOS
ALBUS; FOOD FOR
BIRDS



SPIREA BUMALDA
'GOLDFLAME'



BERBERIS THUNBERGII
'GENTRY'; FOOD FOR
BIRDS



MAHONIA AQUIFOLIUM
'COMPACTA'; FOOD
FOR BIRDS



BERBERIS THUNBERGII
'SUNSATON'



POTENTILLA
FRUTICOSA
'GOLDFINGER'



YUCCA FILAMENTOSA
GOLDEN SWORD;
60 CM; FULL SUN



PHYSOCARPUS
OPULIFOLIUS 'DART'S
GOLD' GADENIA

TREES



CORNUS EDDIE'S
'WHITE WONDER'



PRUNUS CERASIFERA



GINKGO BILOBA
'FASTIGIATA'



LIQUIDAMBAR
STYRACIFLUA
'SLENDER SILHOUETTE'



POPULUS TREMULA
'ERECTA'



ACER CIRCINATUM



CARPINUS BETULUS



KOELREUTERIA



MALUS IOENSIS



RHUS TYPHINA 'TIGER'

SEAL:

NO.	DATE	REVISION DESCRIPTION	DR.
3	26.02.19	NEW SITE PLAN	GHN
2	26.JAN.29	NEW SITE PLAN /COMMENTS/PLANTING	GHN
1	26.JAN.21	LEVEL 3 REDESIGN PER NEW SITEPLAN	GHN

CLIENT:

PROJECT:

MIXED USED BUILDING

9778.9764,9750,9730 HWY 97 &
9743,9751 OKANAGAN CENTER RdE,
LAKE COUNTRY, BC

DRAWING TITLE:


PLANTING PALLET

DATE: 2025.DEC.01 DRAWING NUMBER:
SCALE: N.T.S.
DRAWN: GHN
DESIGN: GHN
CHK'D: CLG


L10

OF 12


SEAL:

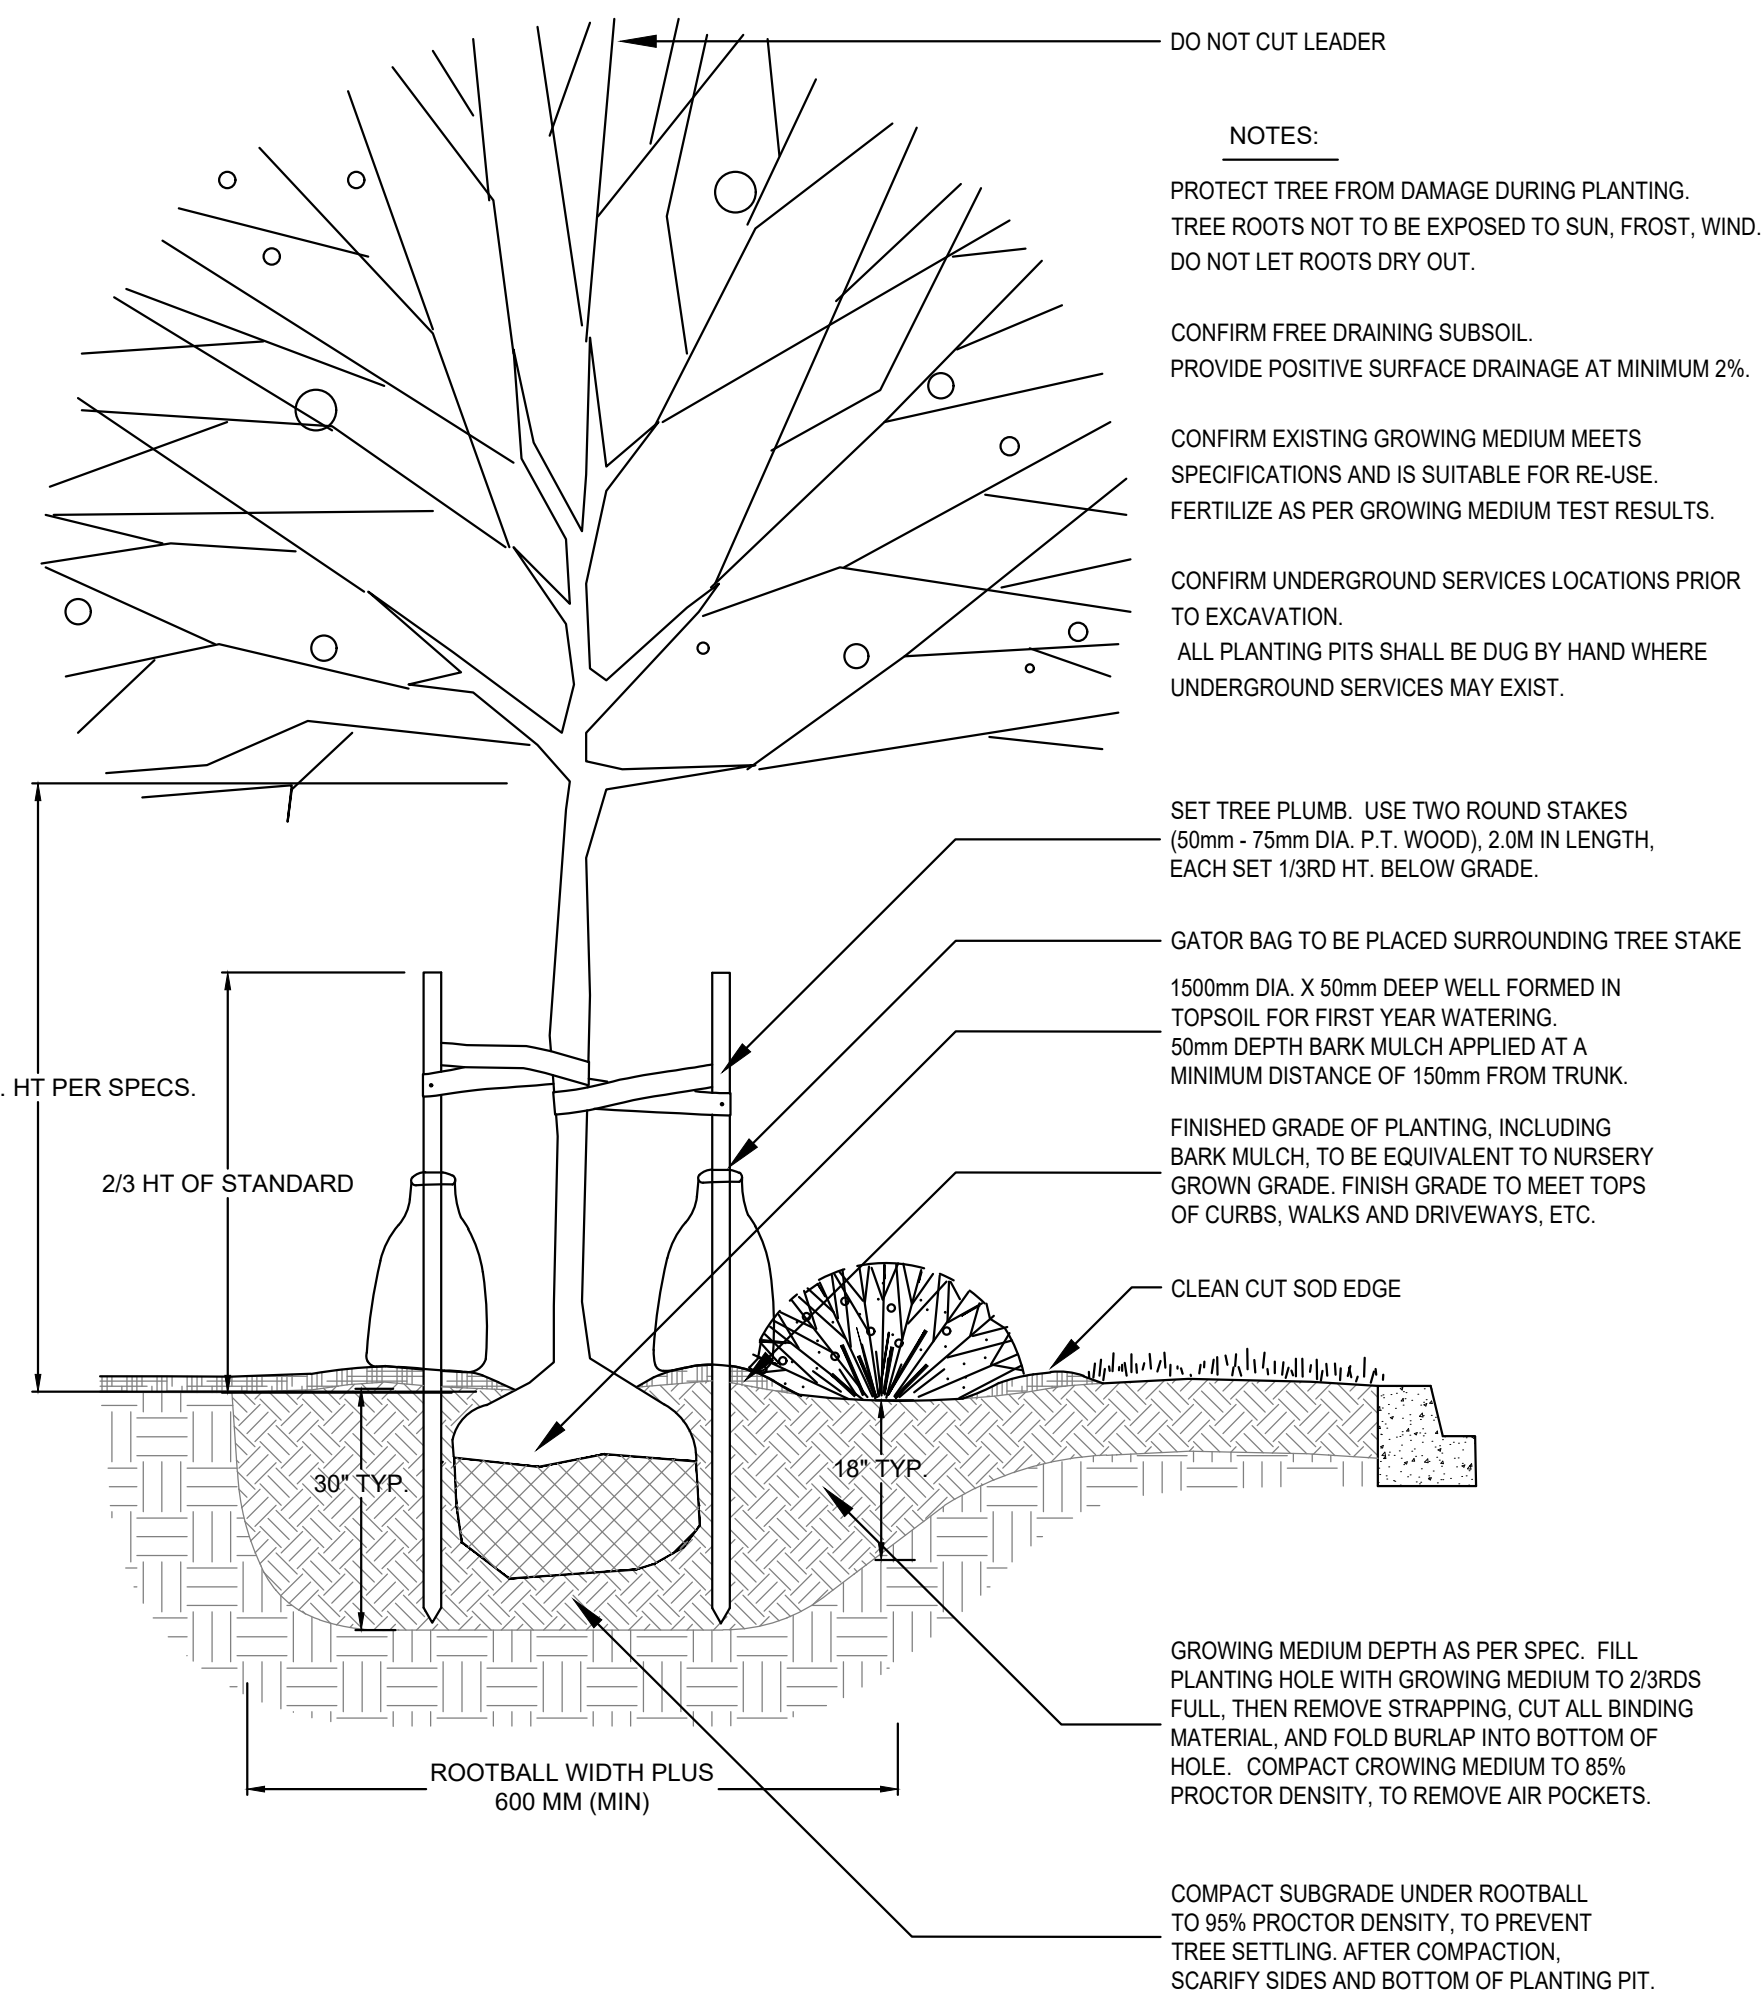


1 TREE AND SHRUB PLANTING AT GRADE
1/2" = 1'-0"

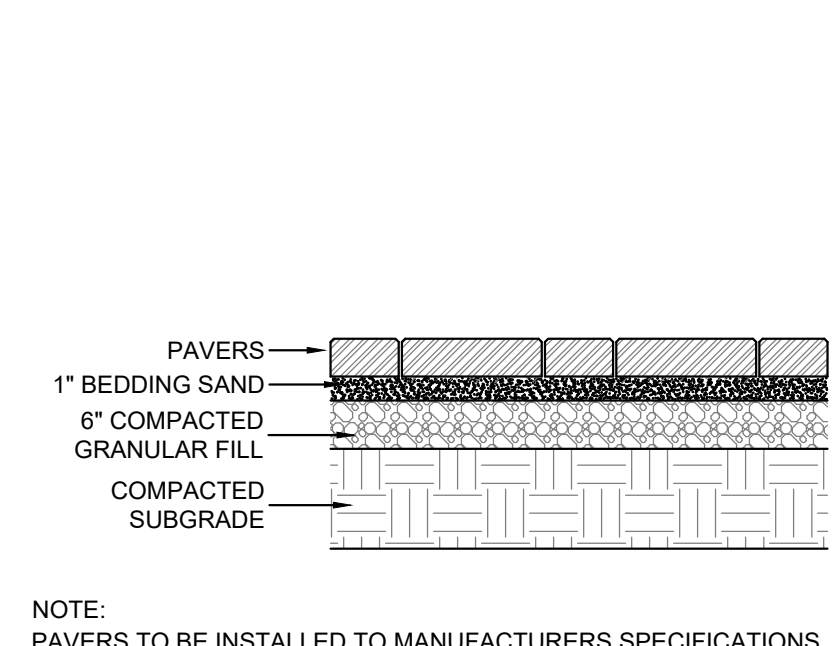


2 SITE FURNITURE MOUNTING
N.T.S.

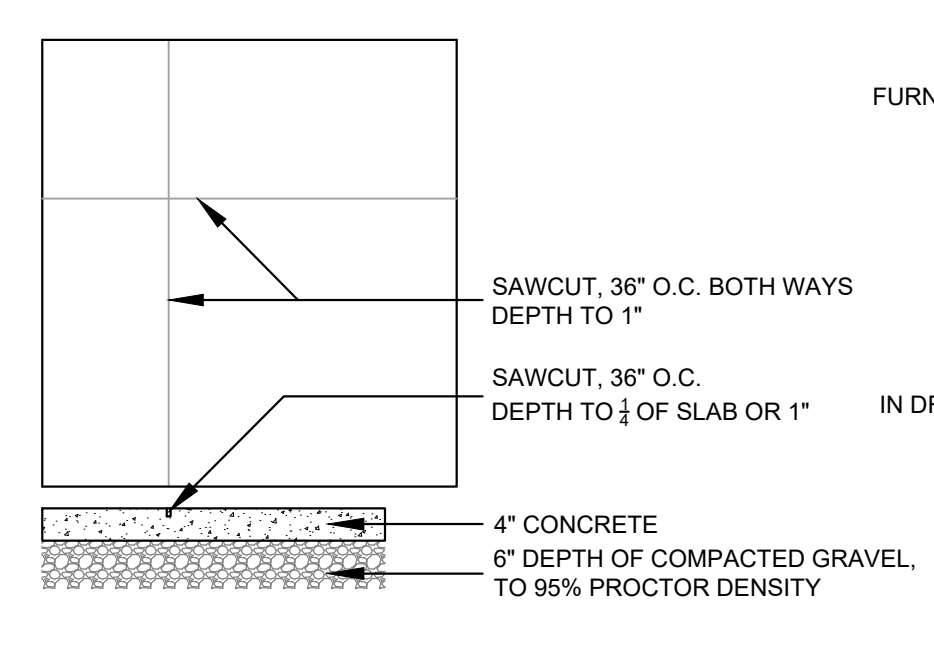


3 CONCRETE SAW CUTS
1/2" = 1'-0"

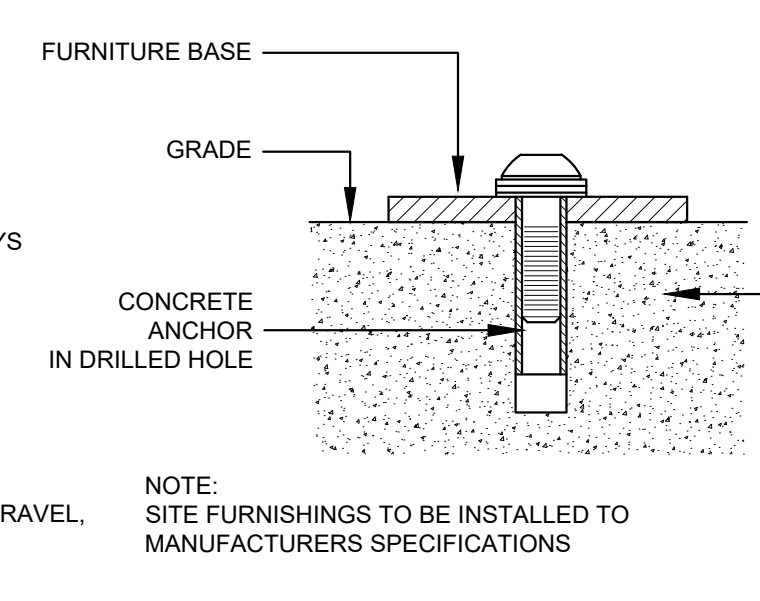


4 SITE FURNITURE MOUNTING
N.T.S.

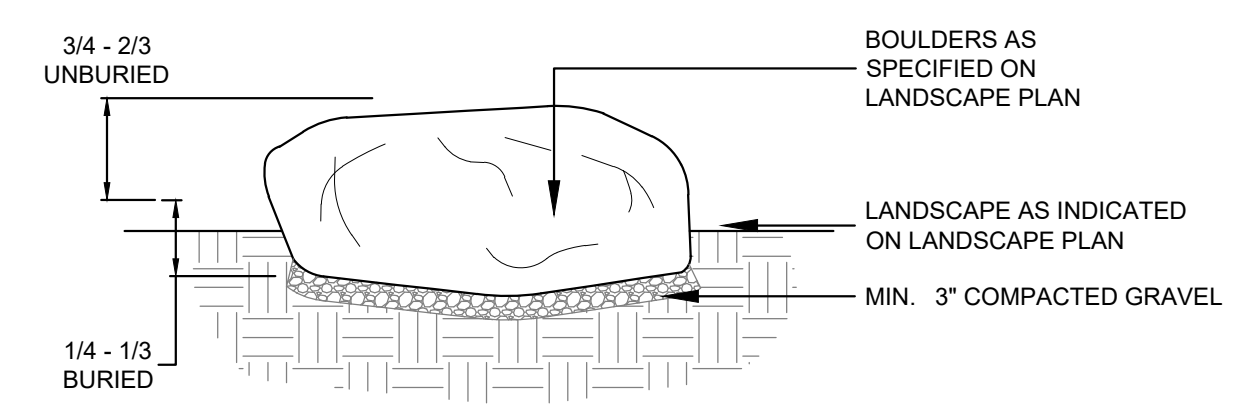


5 BOULDER PLACEMENT
1/2" = 1'-0"

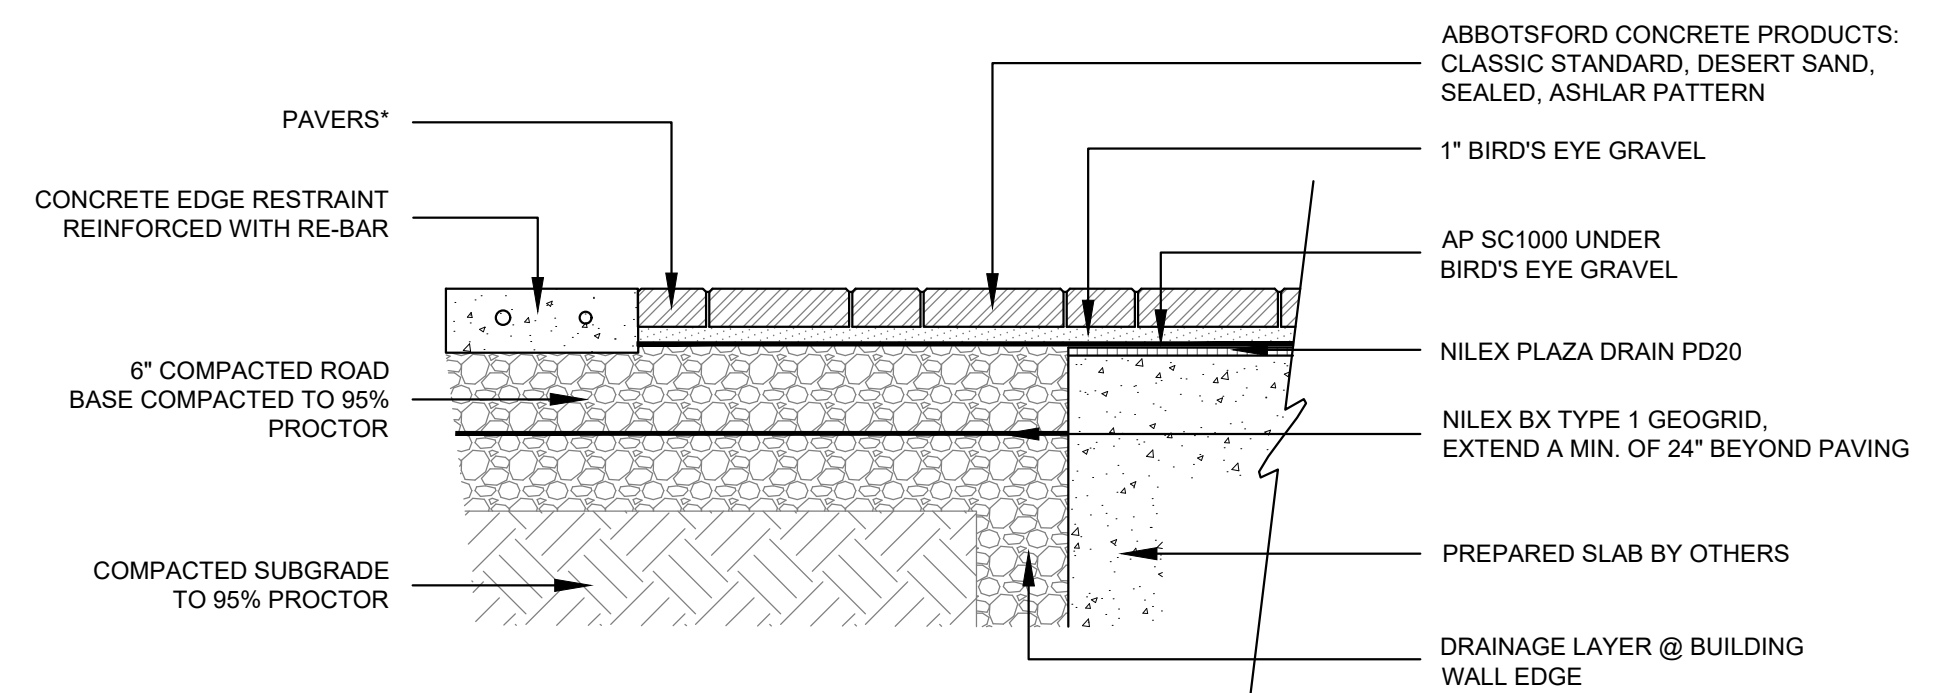


6 PAVERS ON GRADE AND SLAB
1" = 1'-0"

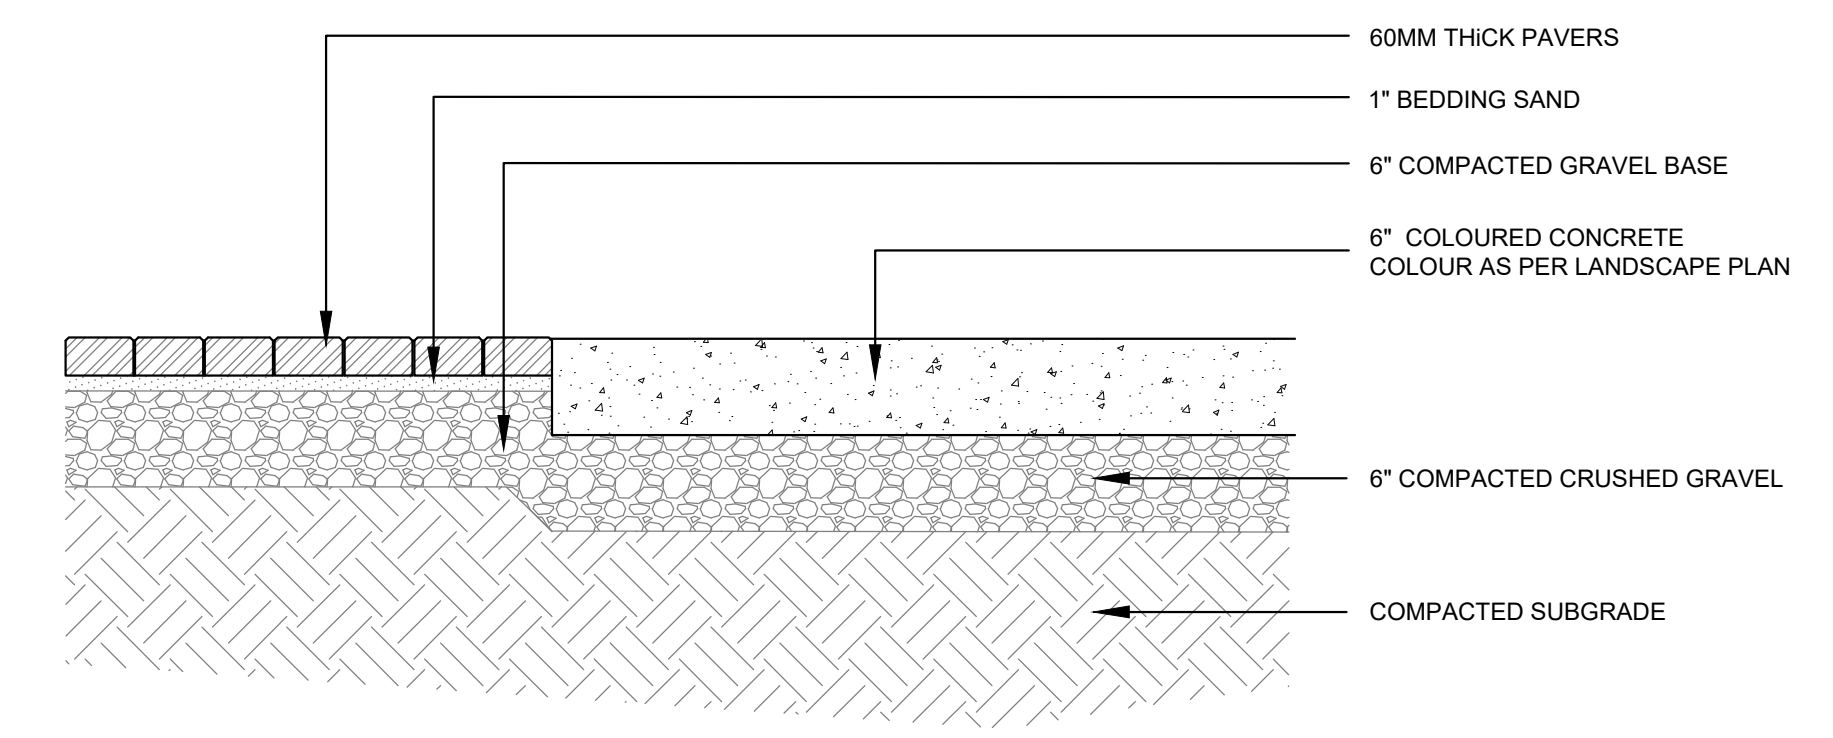


7 COLOURED CONCRETE AND PAVERS
1" = 1'-0"

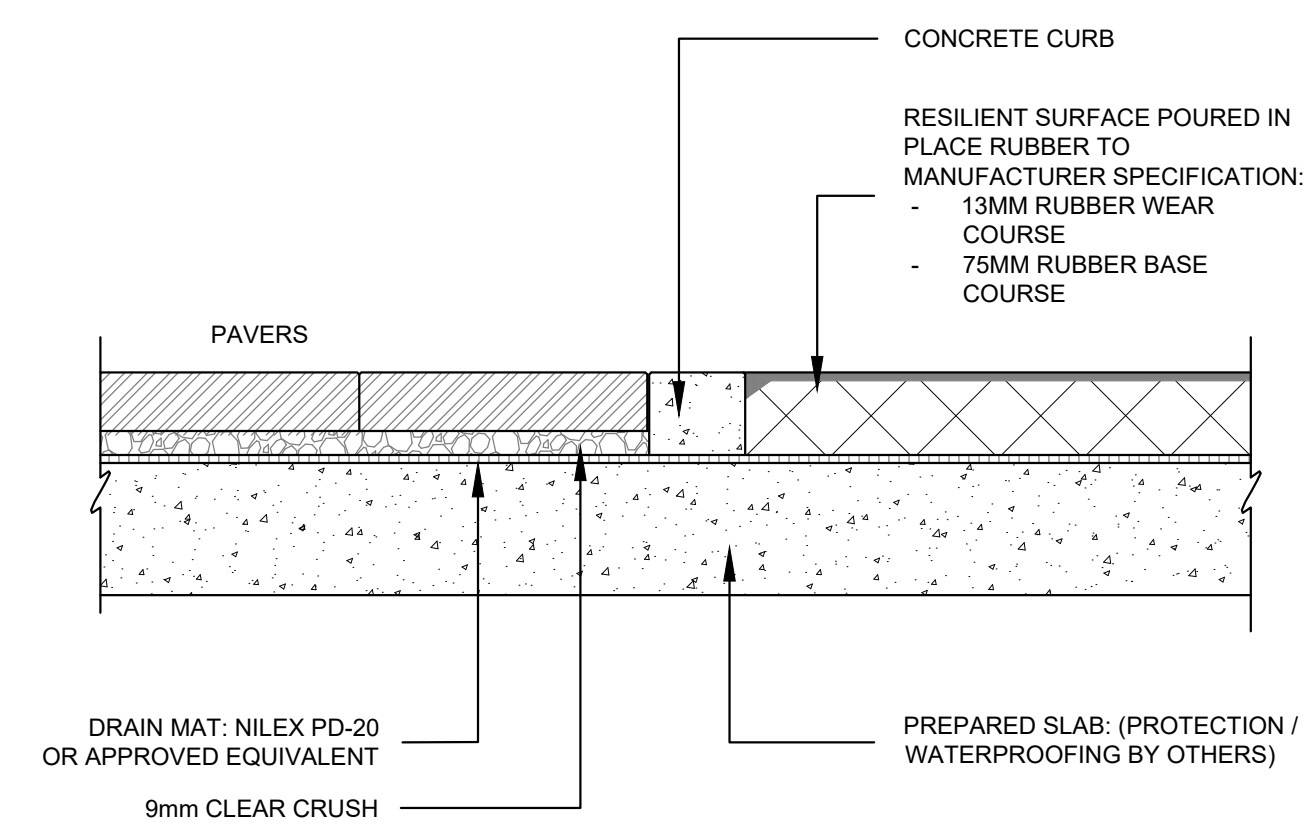

8 POURED IN PLACE RUBBER PLAY SURFACE EDGE
1" = 1'-0"

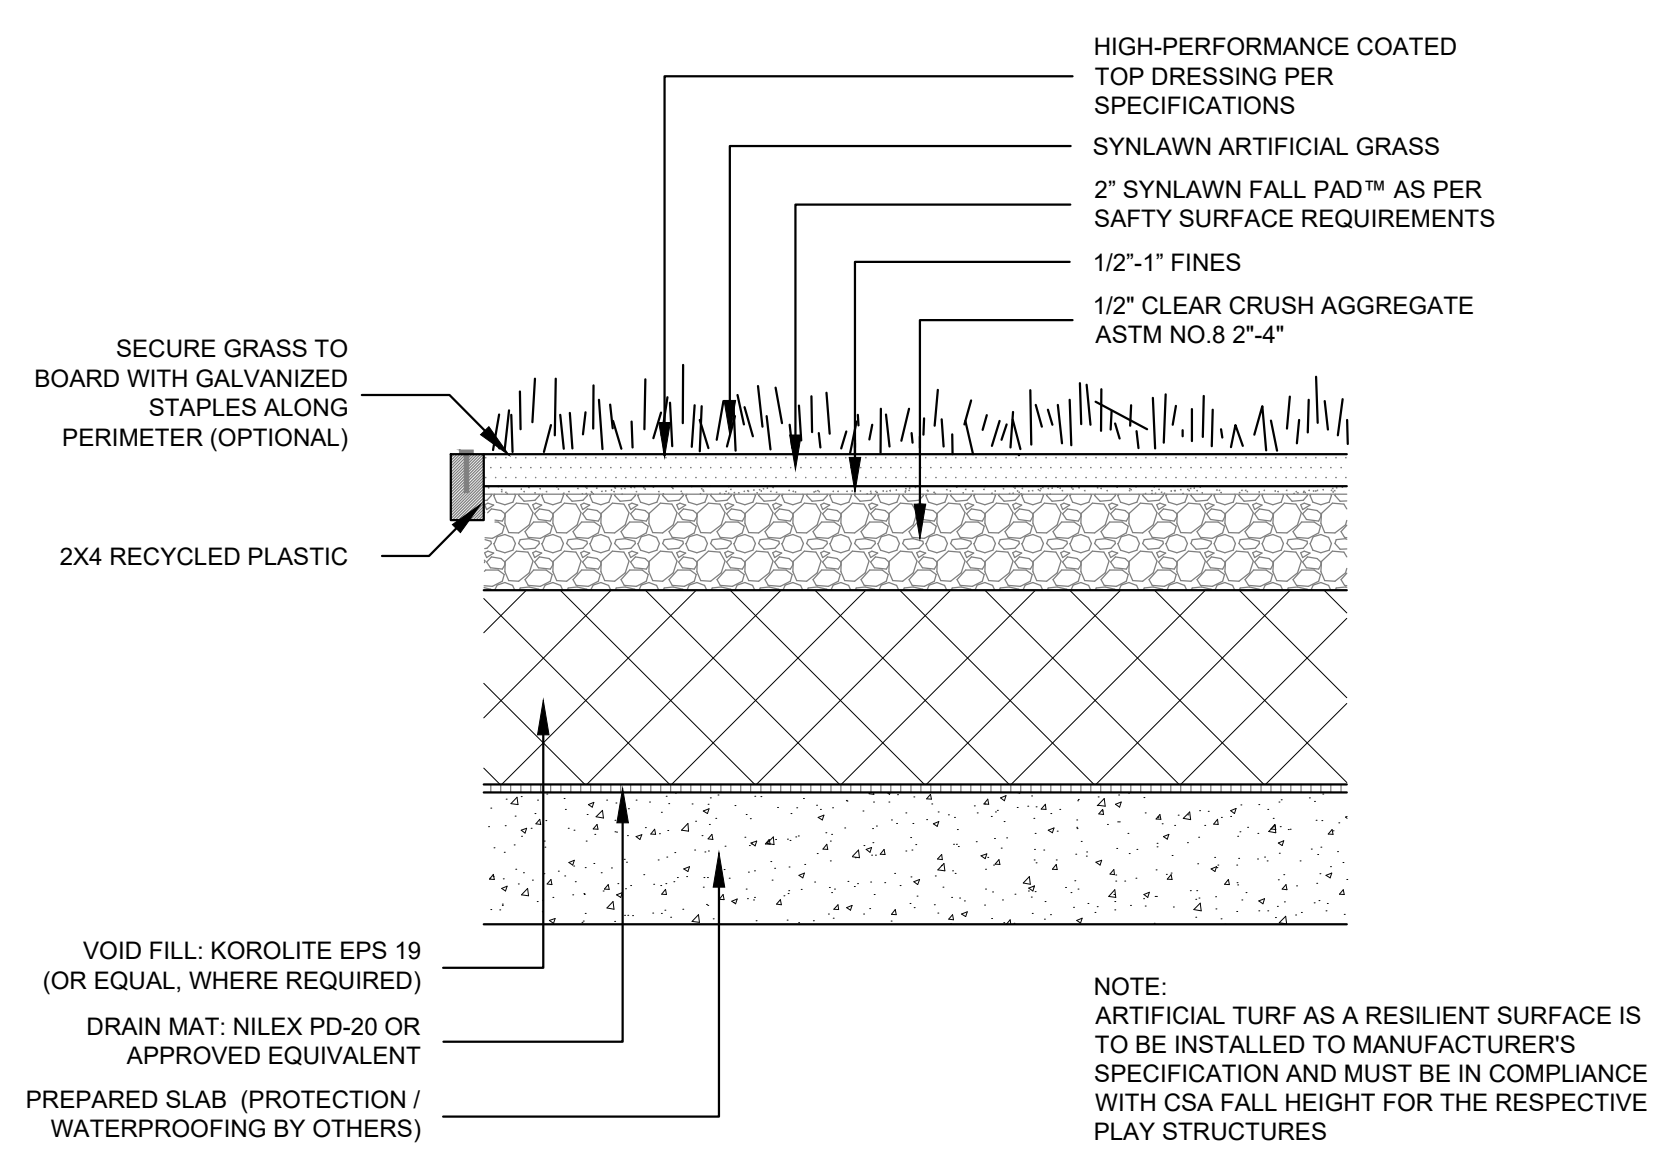

9 ARTIFICIAL TURF ON SLAB
1" = 1'-0"

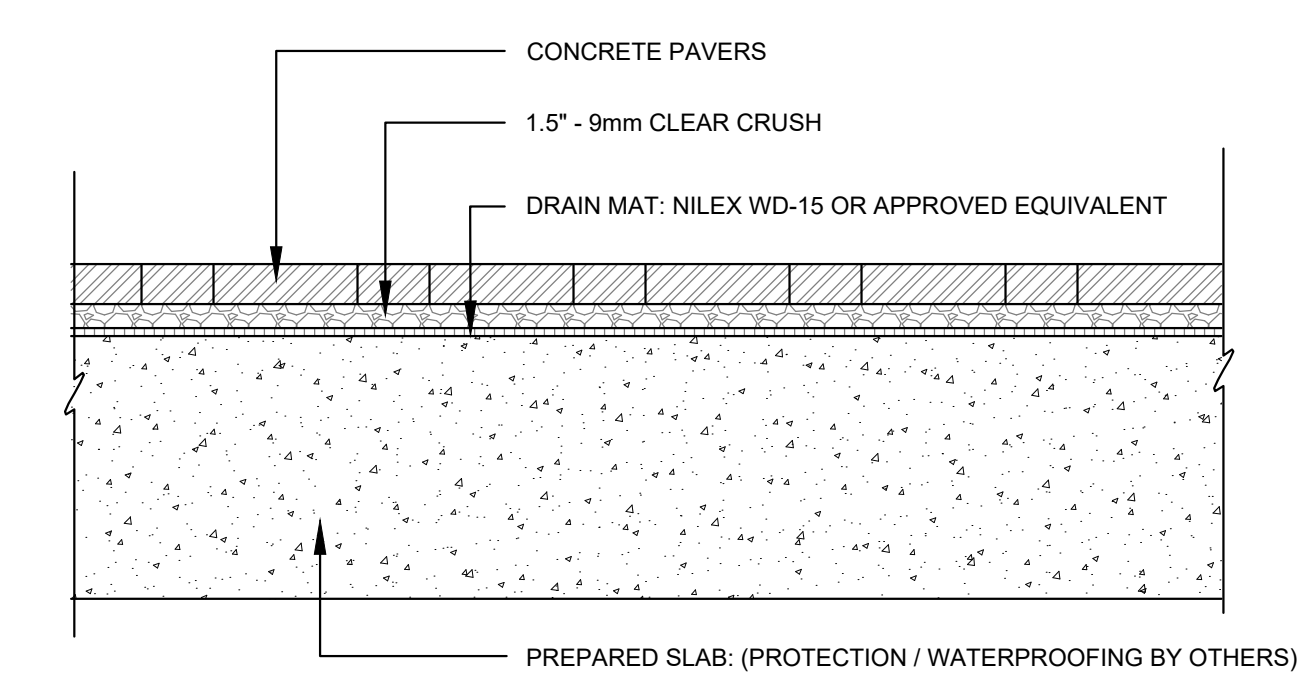

10 PAVERS ON SLAB
1" = 1'-0"

NO.	DATE	REVISION DESCRIPTION	DR.
3	26.02.19	NEW SITE PLAN	GHN
2	26.JAN.29	NEW SITE PLAN /COMMENTS/PLANTING	GHN
1	26.JAN.21	LEVEL 3 REDESIGN PER NEW SITEPLAN	GHN

CLIENT:

PROJECT:
MIXED USED BUILDING
9778.9764,9750,9730 HWY 97 &
9743,9751 OKANAGAN CENTER RdE,
LAKE COUNTRY, BC

DRAWING TITLE:
LANDSCAPE DETAILS

DATE: 2025.DEC.01 DRAWING NUMBER:
SCALE: AS NOTED **L11**
DRAWN: GHN
DESIGN: GHN
CHK'D: CLG

PMG PROJECT NUMBER: 25-221

