


**ISSUED FOR BUILDING PERMIT**

- THIS DRAWING MUST NOT BE SCALED.
- VERIFY ALL DIMENSIONS AND DATUMS PRIOR TO COMMENCEMENT OF WORK
- REPORT ALL ERRORS AND OMISSIONS TO THE ARCHITECT
- VARIATIONS AND MODIFICATIONS ARE NOT ALLOWED WITHOUT WRITTEN PERMISSION FROM THE ARCHITECT
- THIS DRAWING IS THE EXCLUSIVE PROPERTY OF THE ARCHITECT
- ANY REPRODUCTION MUST BEAR THEIR NAME AS ARCHITECT

THIS DOCUMENT HAS BEEN DIGITALLY CERTIFIED WITH DIGITAL CERTIFICATE AND ENCRYPTION TECHNOLOGY AUTHORIZED BY THE ARCHITECTURAL INSTITUTE OF BC AND THE ENGINEERS AND GEOSCIENTISTS BC. THE AUTHENTIC ORIGINAL HAS BEEN TRANSMITTED TO YOU IN DIGITAL FORM. ANY PRINTED VERSION CAN BE RELIED UPON AS A TRUE COPY OF THE ORIGINAL WHEN SUPPLIED BY THE ARCHITECT. BEARING IMAGES OF THE PROFESSIONAL SEAL AND DIGITAL CERTIFICATE, OR WHEN PRINTED FROM THE DIGITALLY CERTIFIED ELECTRONIC FILE PROVIDED BY THE ARCHITECT.

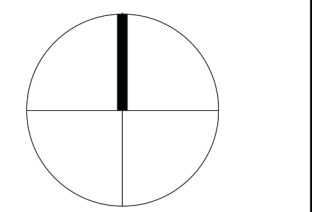

2024-10-10

RECORD OF ISSUANCES

NO.	DATE	DESCRIPTION
1	2024.05.29	ISSUED FOR BP
2	2024.10.10	RE-ISSUED FOR BP

RECORD OF REVISIONS

NO.	DATE	DESCRIPTION
-----	------	-------------

Project:

**FOLKTALE CIDERY TENANT IMPROVEMENT**

Okanogan Pressing House Ltd.

3950 Irvine Road  
Oyama BC V4V 2G4

Sheet Title:

**FLOOR PLAN - MAIN FLOOR**

Drawn by: Author

Job Number: 24.1271


Date: 24.10.10

Scale: As indicated

Revision Number:

Drawing Number

**A1.1**

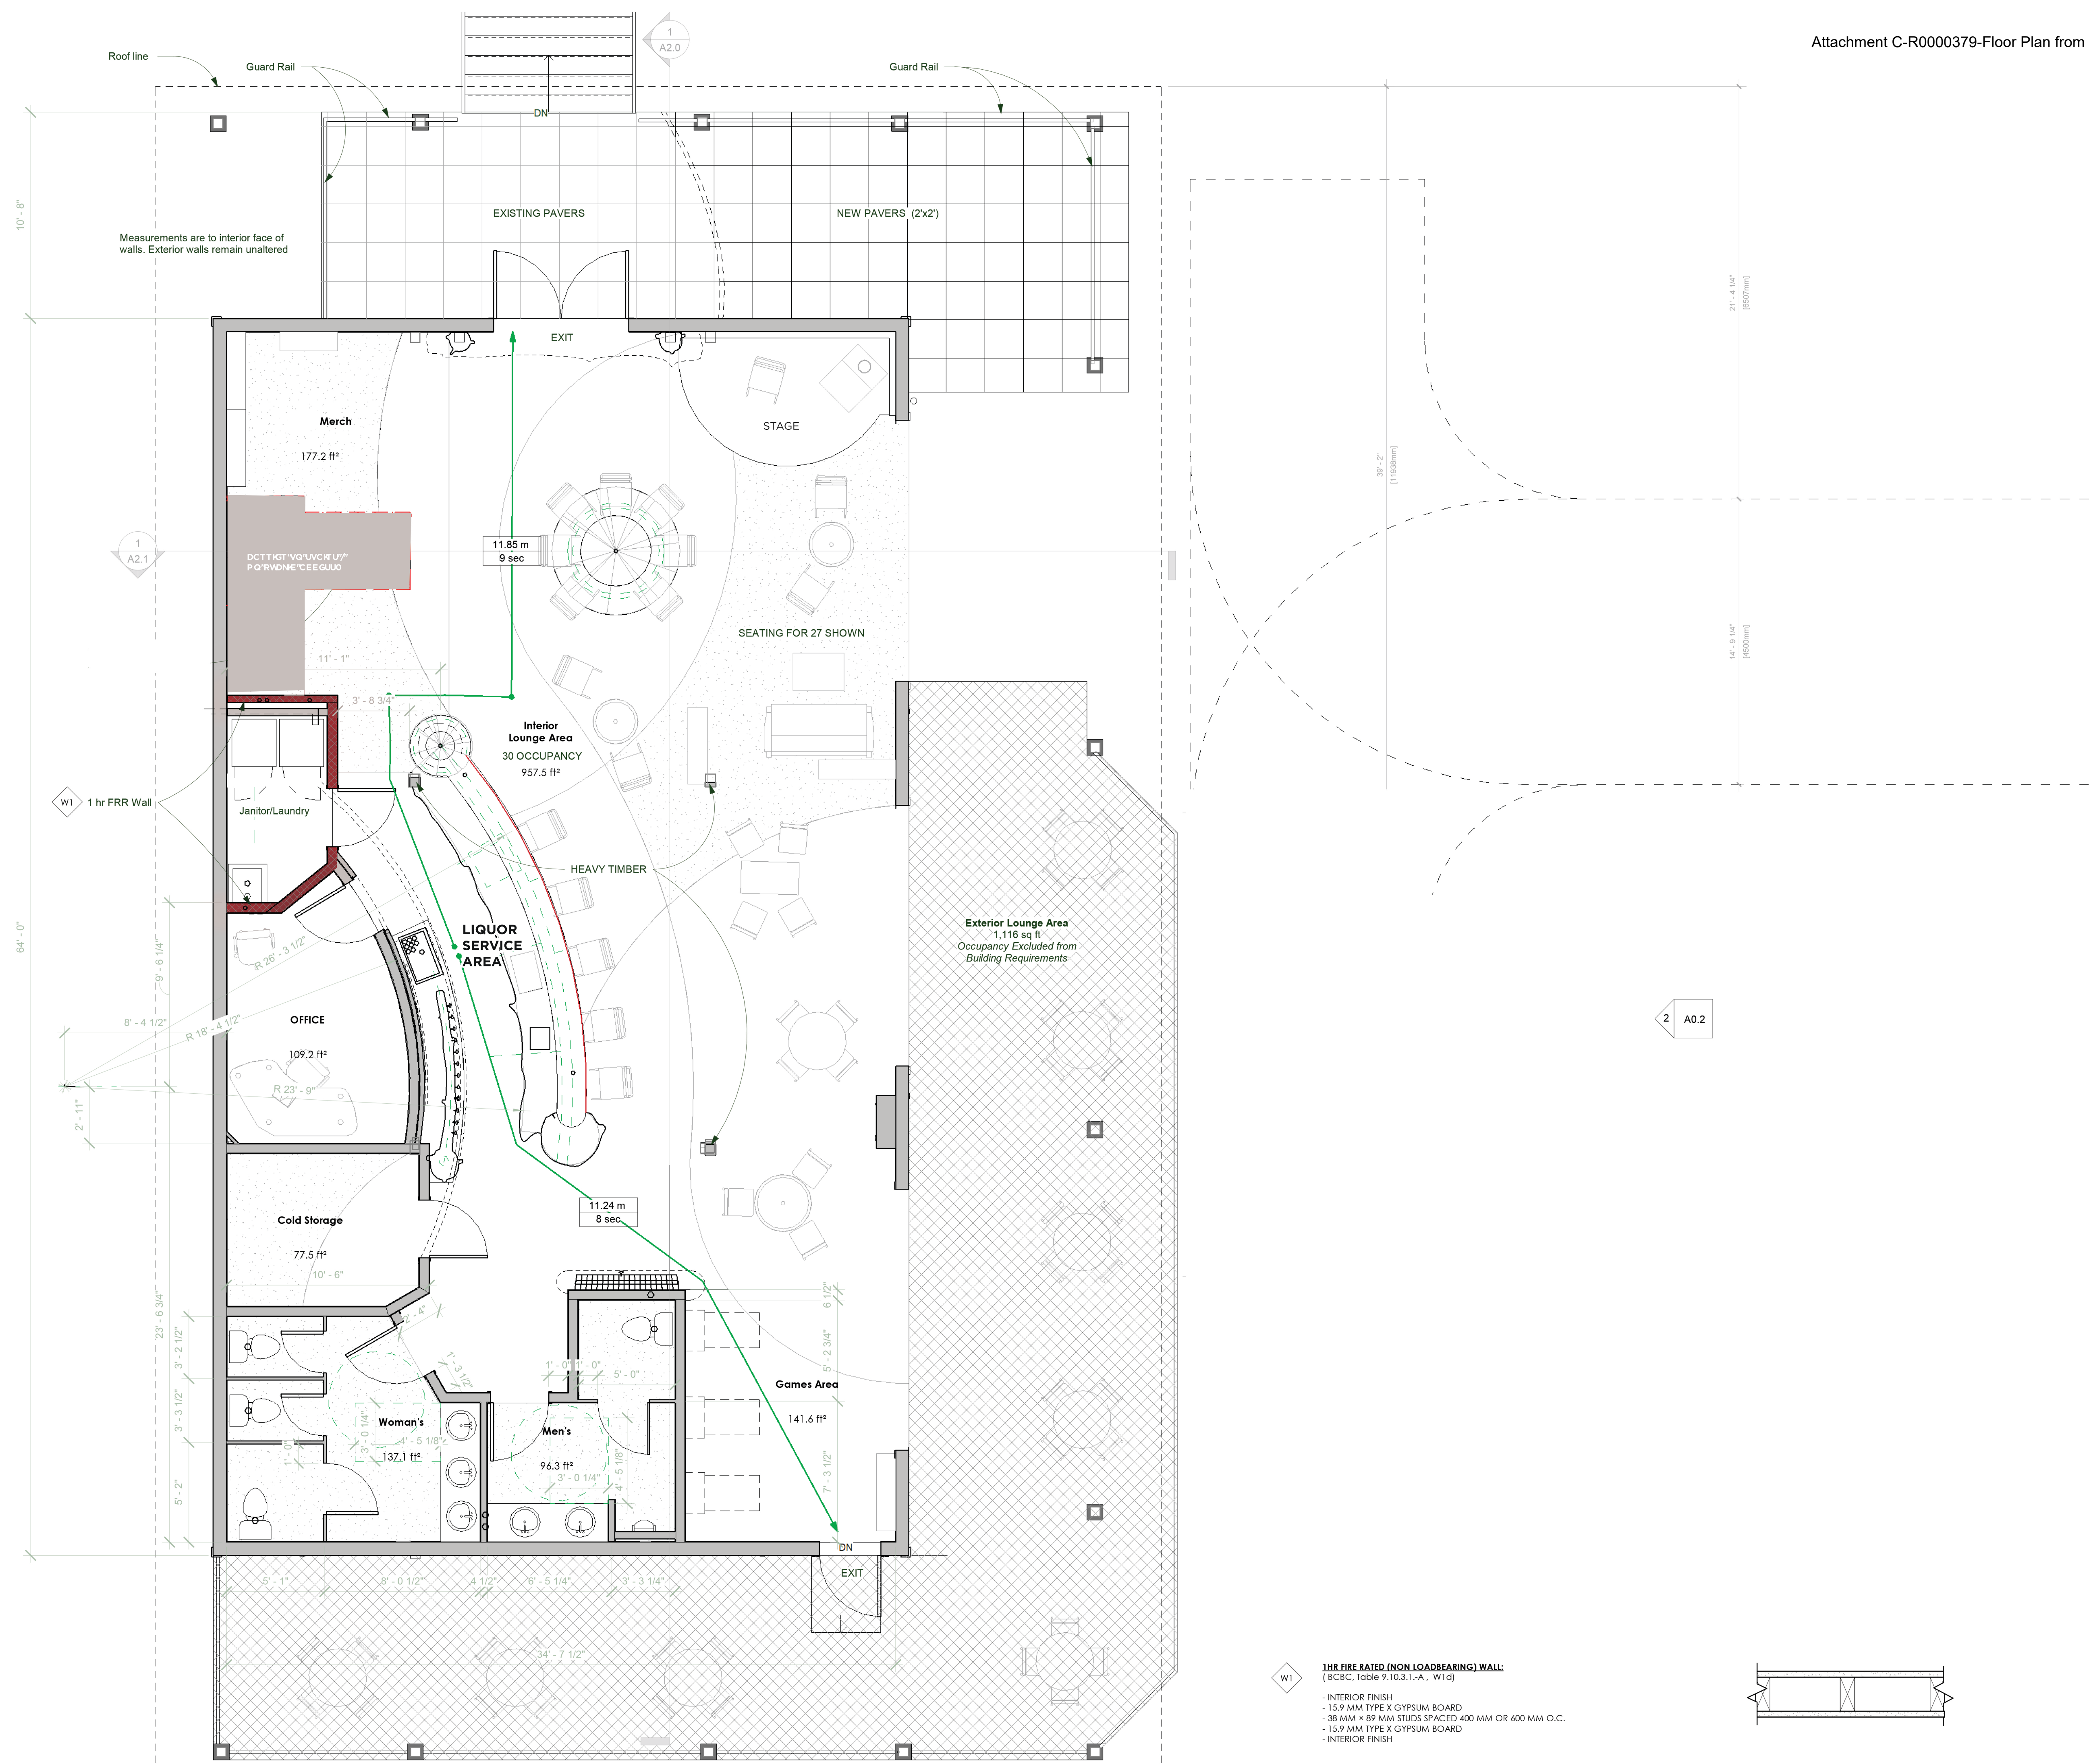

**1 MAIN FLOOR LEVEL**  
A1.1 1/4" = 1'-0"

- 1HR FIRE RATED (NON LOADBEARING) WALL**  
(BCBC, Table 9.10.3.1.A, W1d)
- INTERIOR FINISH
  - 15.9 MM TYPE X GYPSUM BOARD
  - 38 MM X 89 MM STUDS SPACED 400 MM OR 600 MM O.C.
  - 15.9 MM TYPE X GYPSUM BOARD
  - INTERIOR FINISH

