

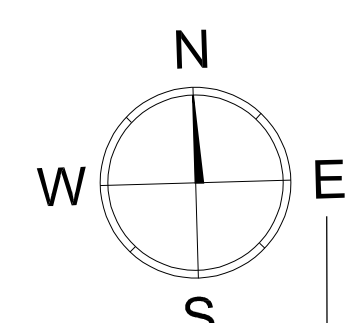



Notes:
 © Copyright Reserved. This drawing and design are, and at all times remain, the property of Patrick McCusker Architecture Inc. and can be reproduced only with written consent.
 All drawings shall be read in conjunction with specifications and consultant details.
 All work shall be carried out in accordance with Canadian standards, specifications, British Columbia Building Code (Current Edition) and local authority bylaws and regulations. Tabulated scales refer to Arch D size drawing sheet.
 This drawing must not be scaled.
 Contractors shall verify all dimensions prior to commencement of work.
 Any omissions or discrepancies shall be reported to the architect.

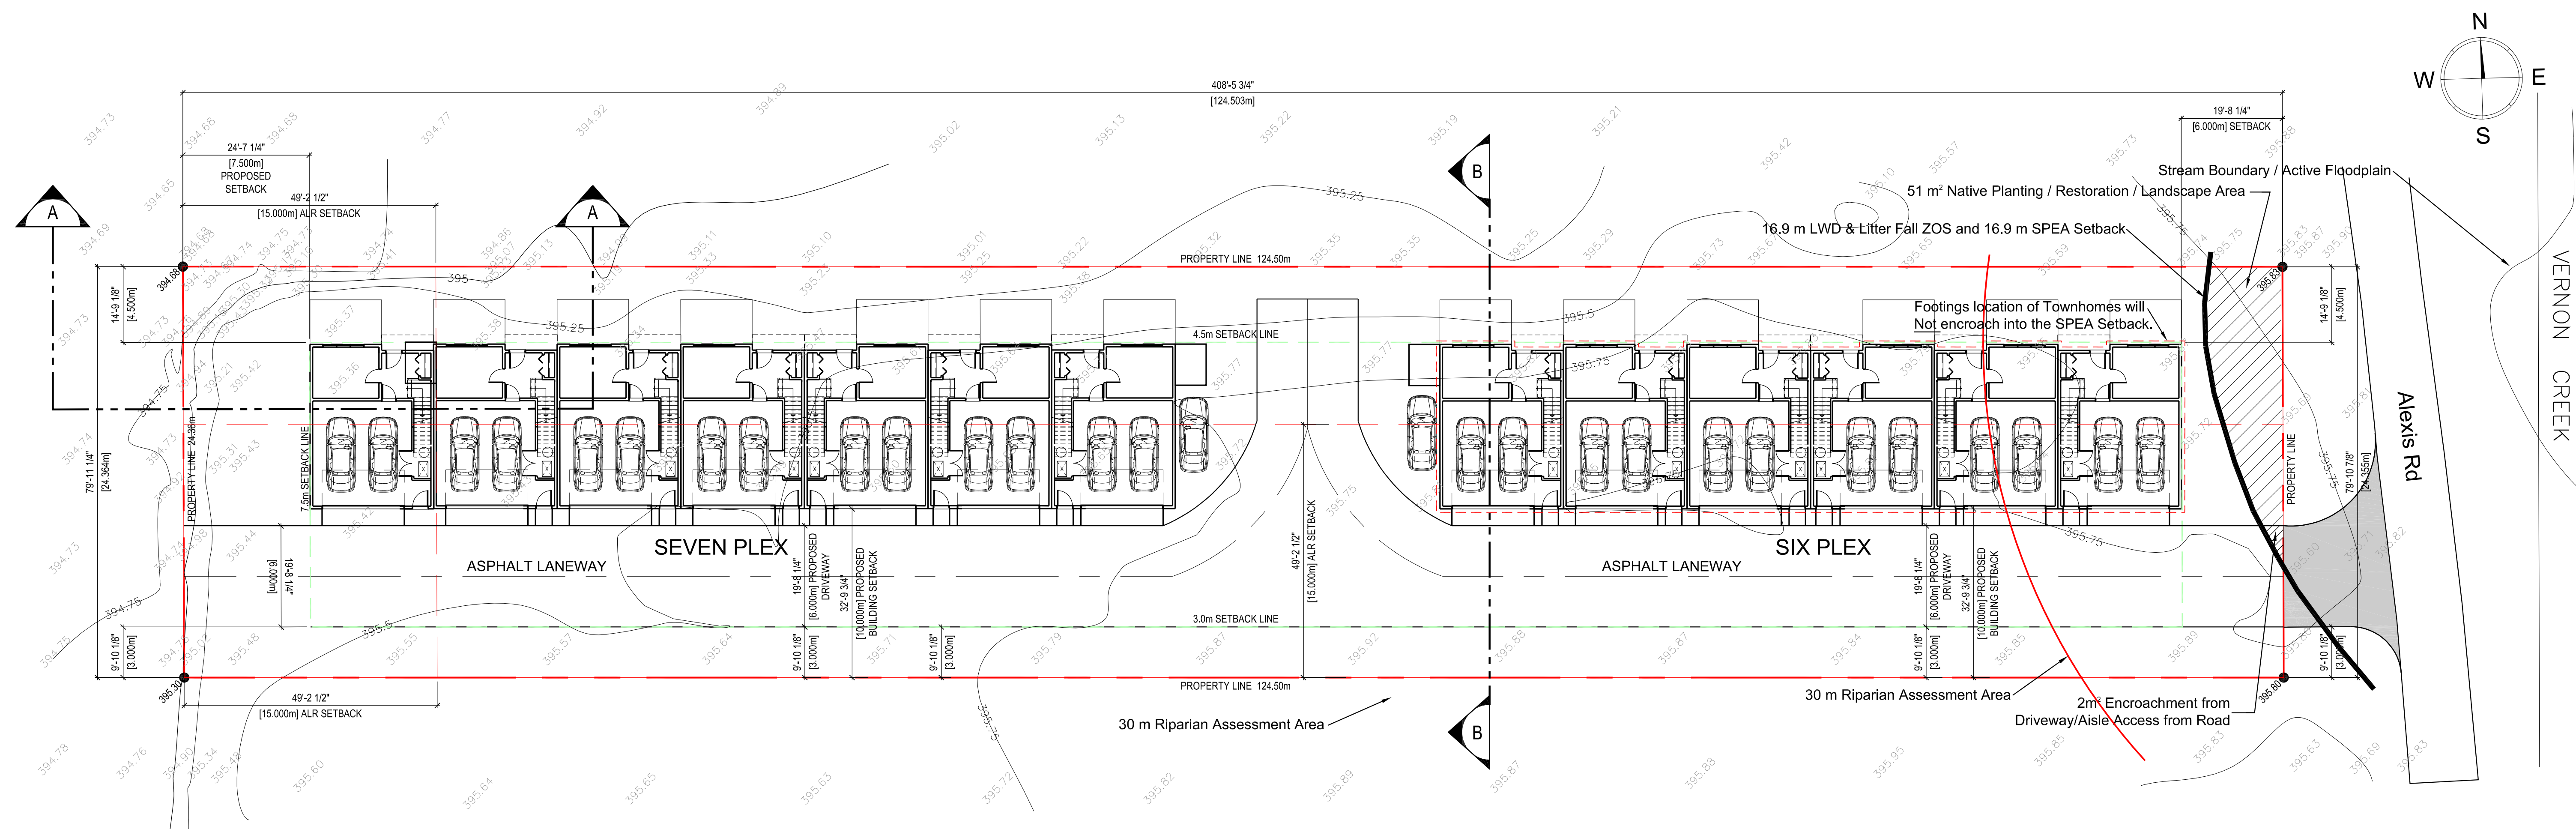

1 SITE PLAN - LEVEL 01
 SCALE: 1/16" = 1'-0"

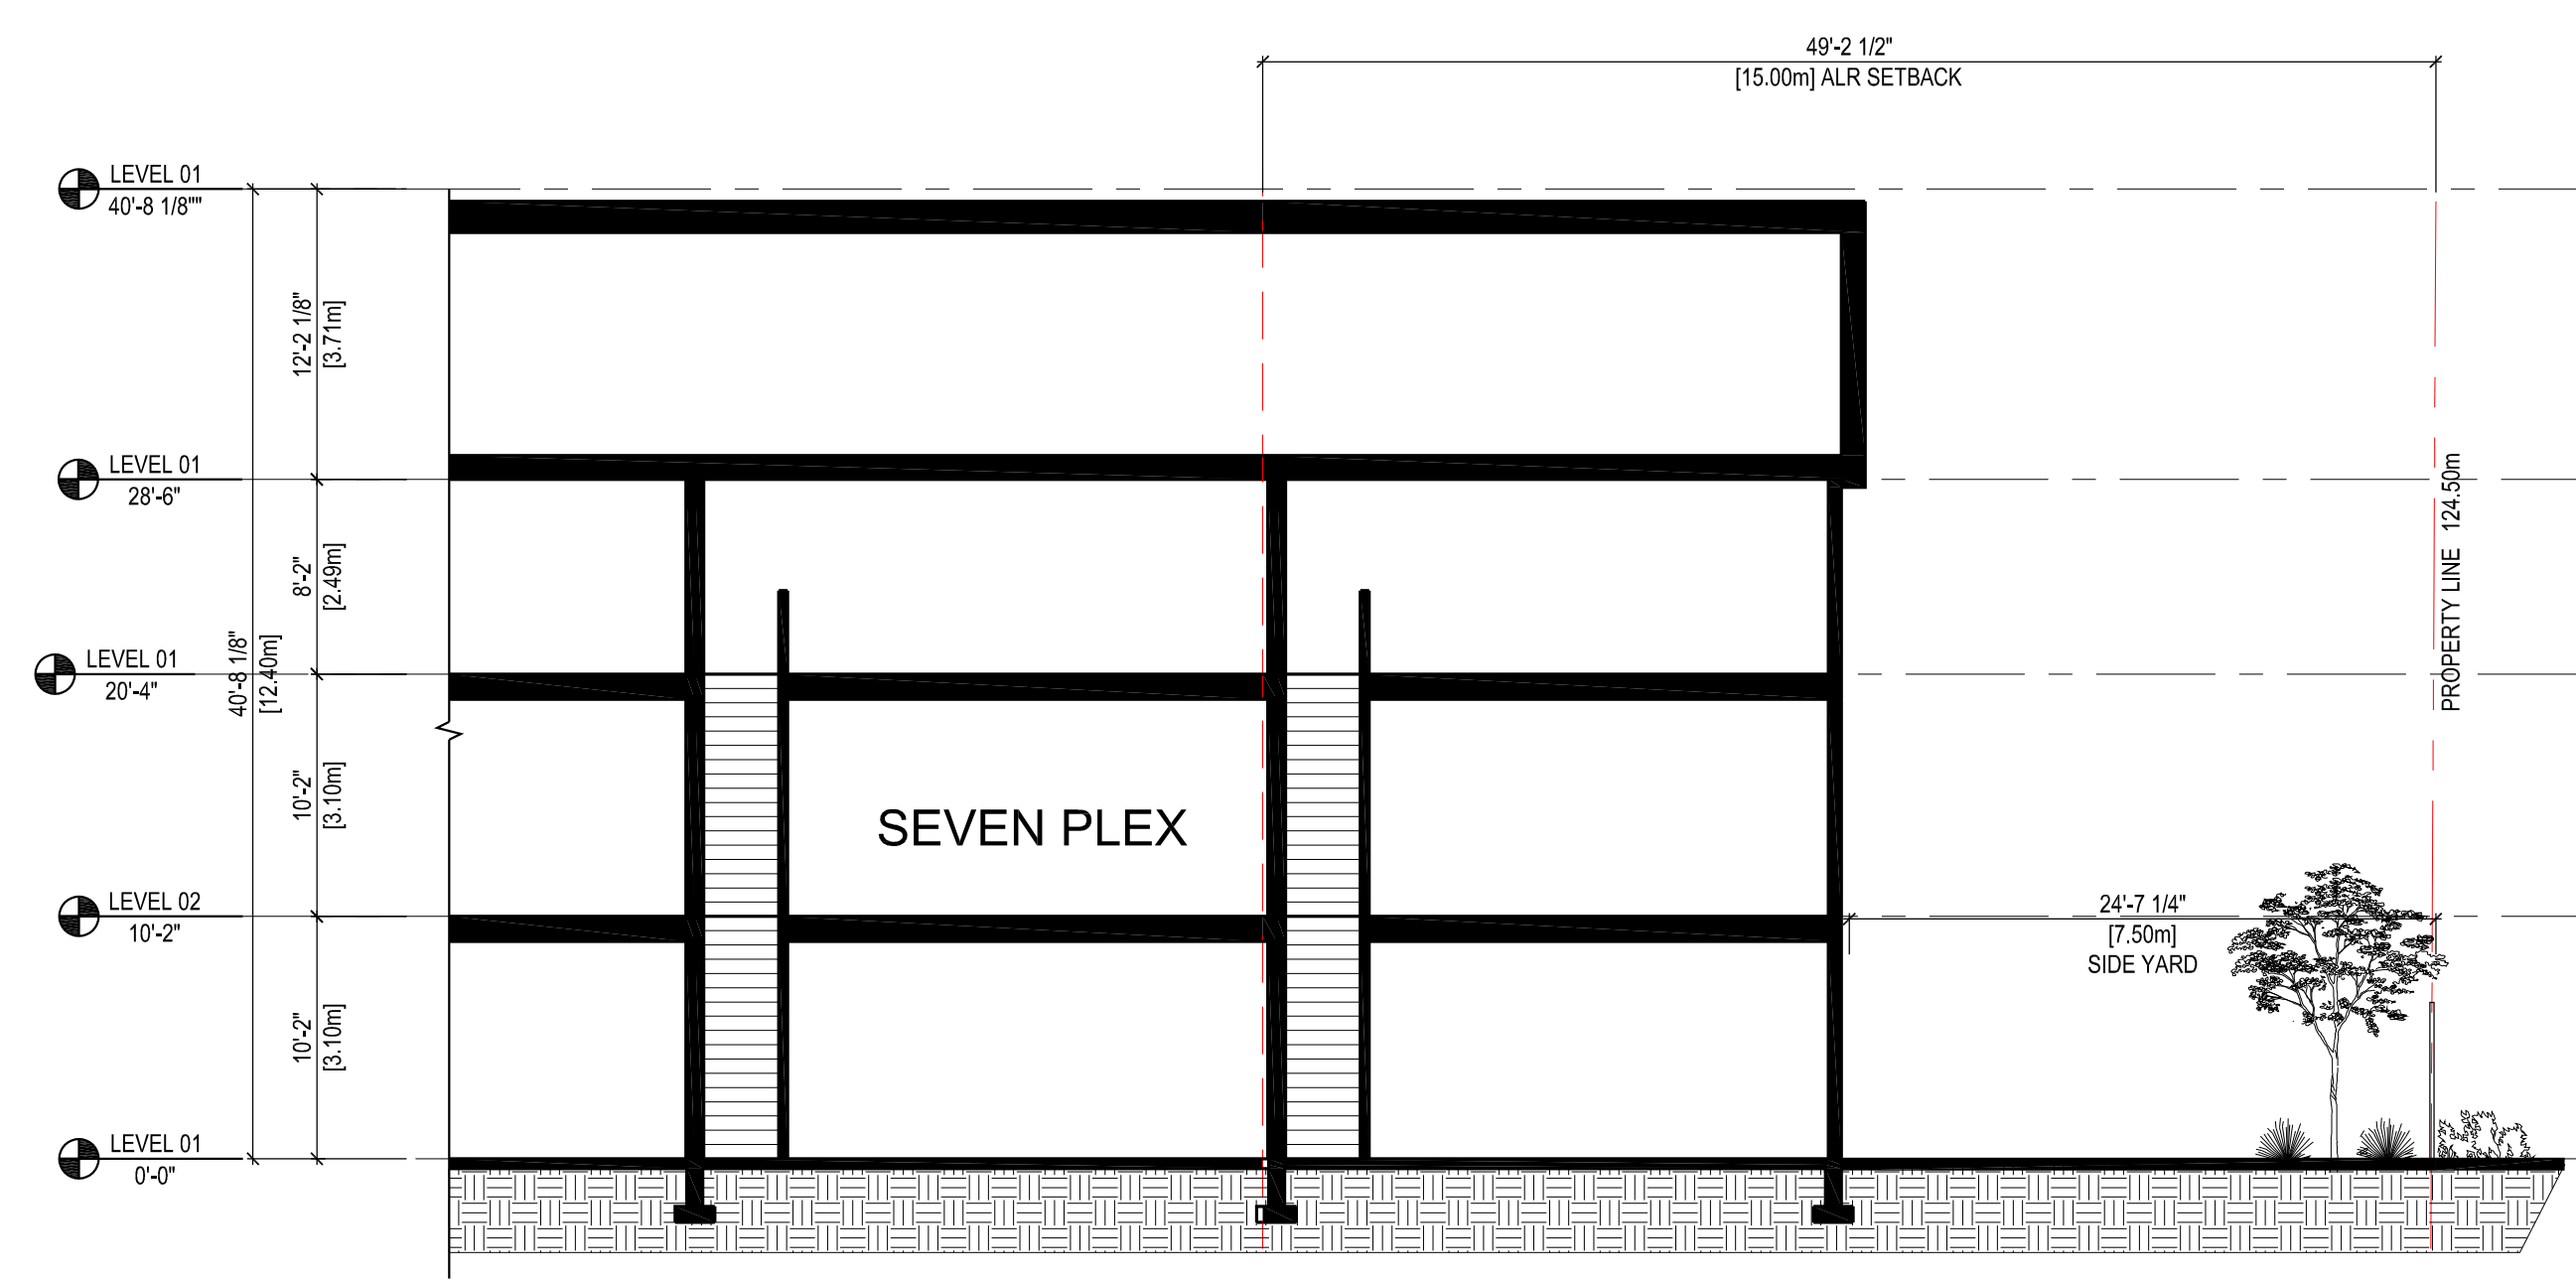

2 SITE SECTION - A
 SCALE: 1/8" = 1'-0"

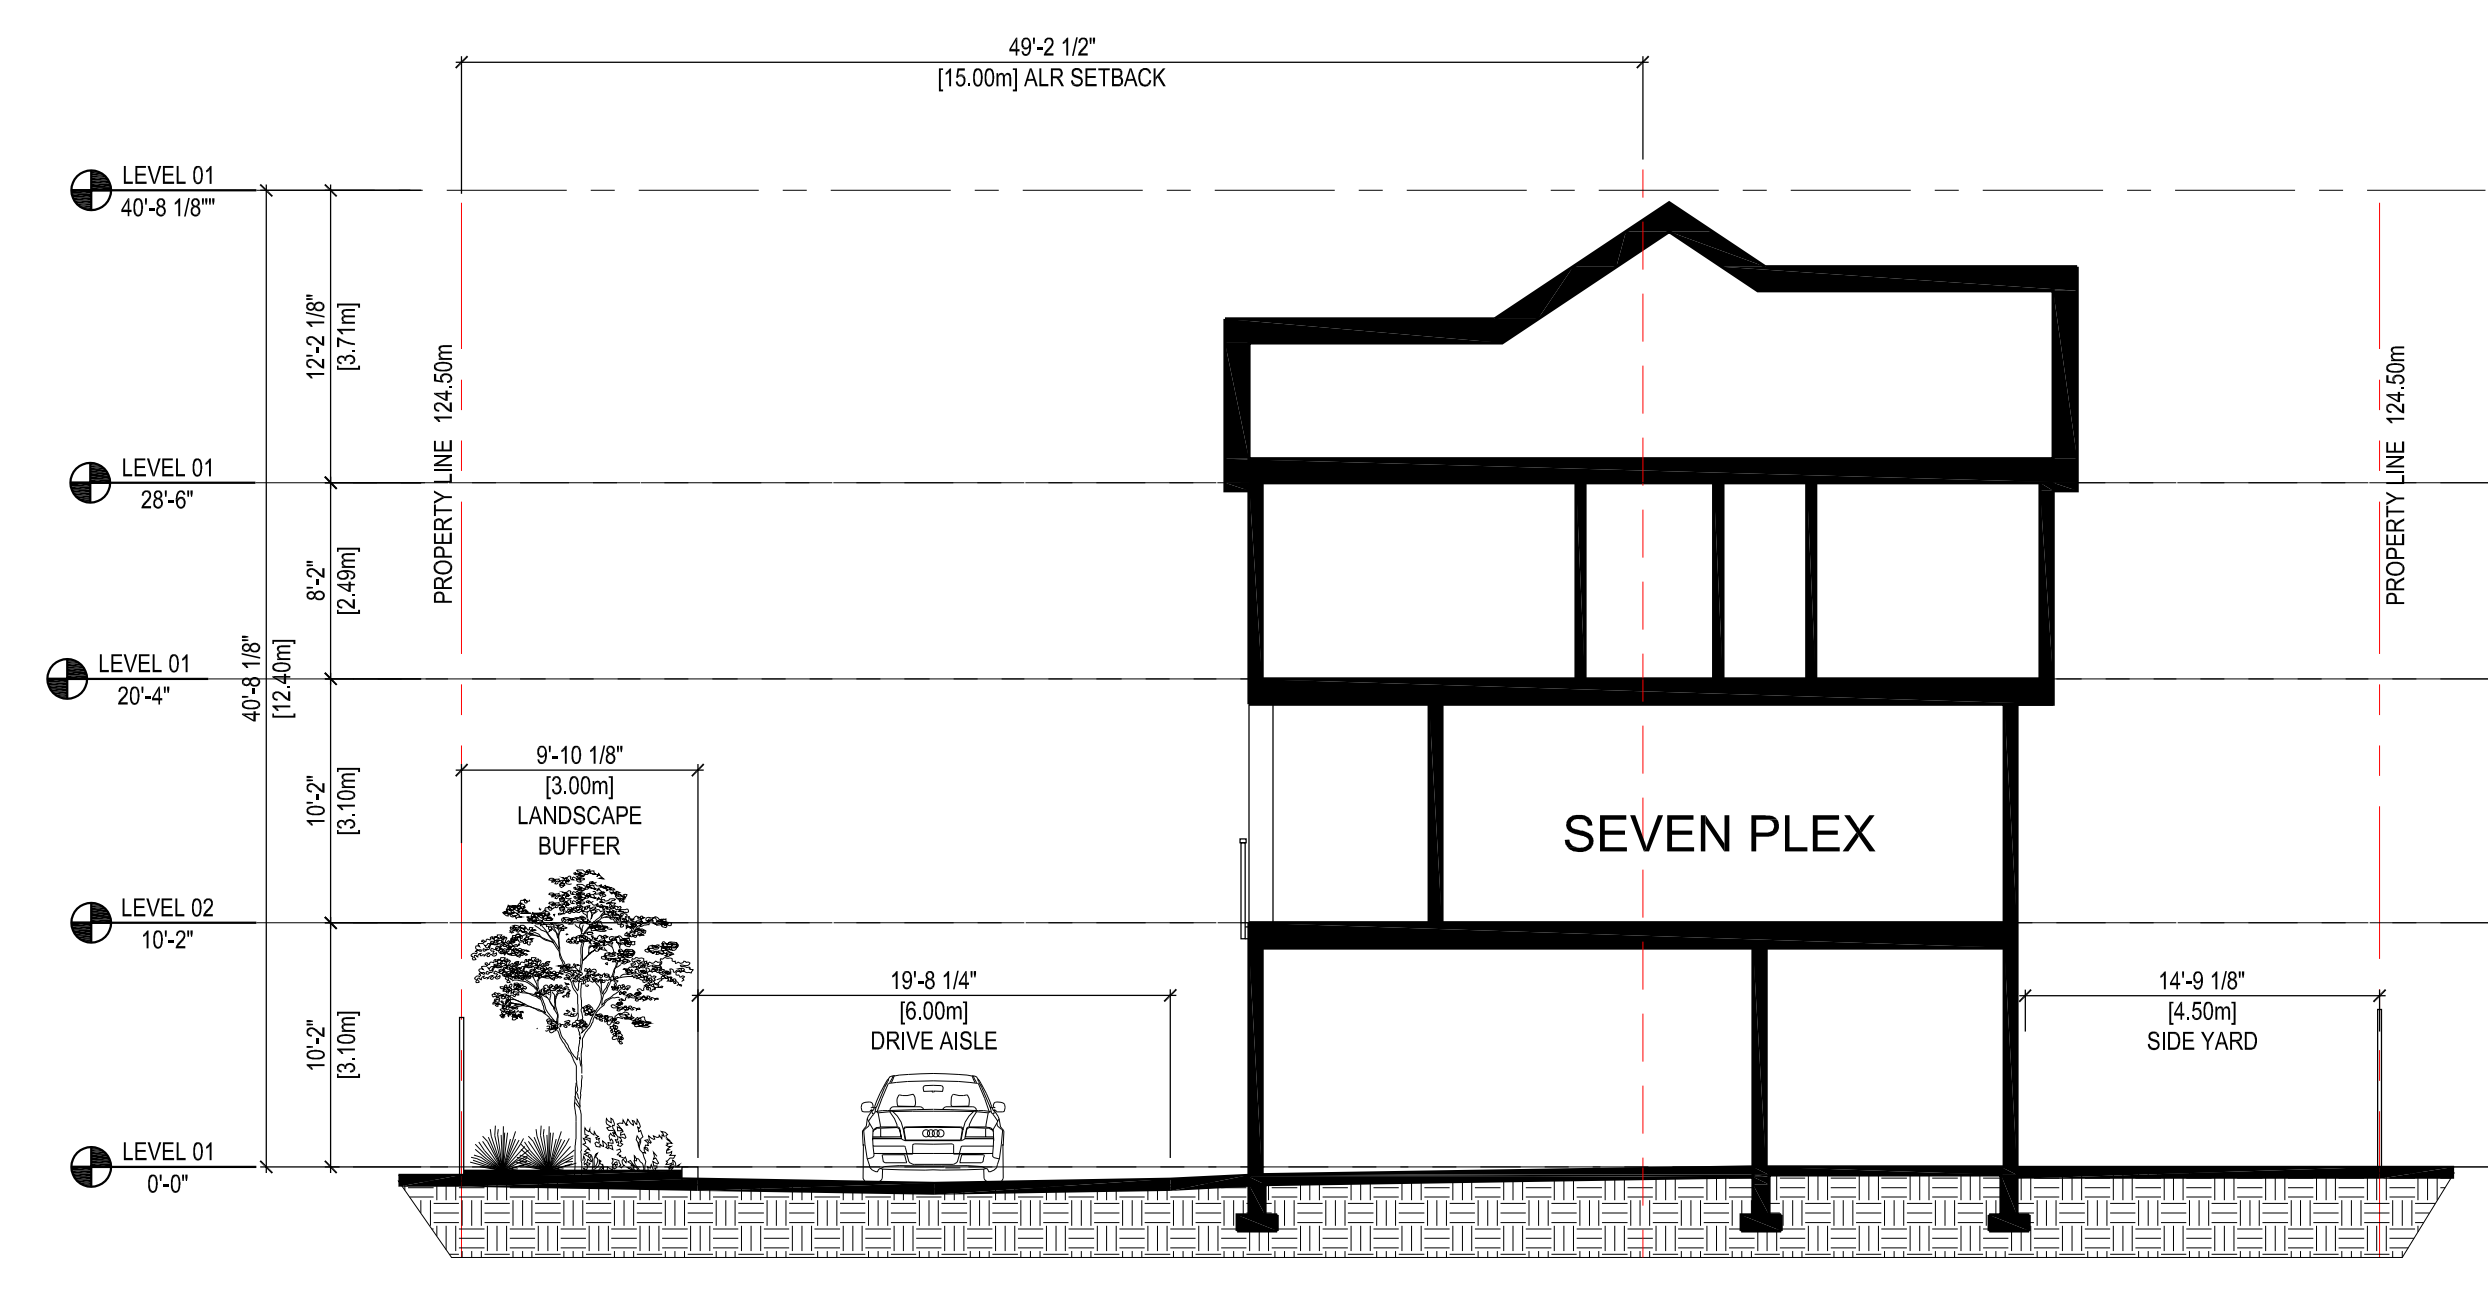

3 SITE SECTION - B
 SCALE: 1/8" = 1'-0"

2	2025.04.21	Re-issued for DP Per City Comments
1	2025.03.10	Issued for DP
No.	Date	Description

Revisions



PATRICK MCCUSKER ARCHITECTURE INC.
 MAIBC MRAIC
 3430 BENOULIN ROAD
 KELOWNA BC V1W 4M5
 Phone: 778-484-0223
 pat@pmccarch.com
 www.pmccarch.com

project title
LAKE COUNTRY TOWNHOMES
 ~ MULTI-FAMILY ~
 11326 REIMACHE STREET
 LAKE COUNTRY, B.C.
 project no. 3409

drawing title
SITE PLAN @ LEVEL 01
SITE SECTIONS A & B

designed	PMC	scale	AS NOTED
drawn	JB		
checked	PMC		
drawing no.			

A1.00