



Attachment E-DP000804-Renderings and Materials

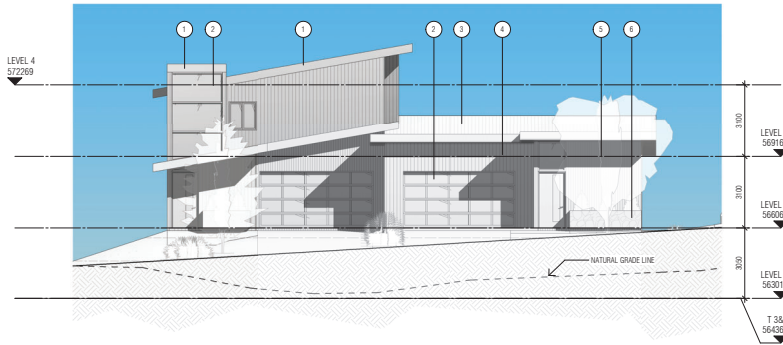


1 NORTH ELEVATION - BUILDING (TENANCIES 3&4)
SCALE: 1:100

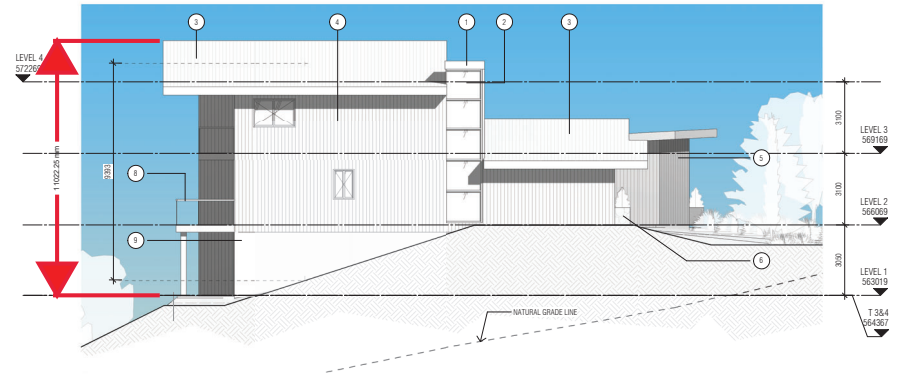

2 EAST ELEVATION - BUILDING (TENANCIES 3&4)
SCALE: 1:100



3 SOUTH ELEVATION - BUILDING (TENANCIES 3&4)
SCALE: 1:100

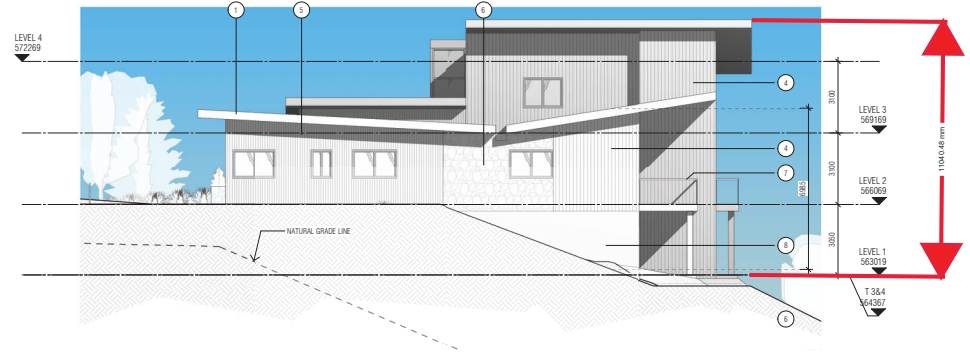

4 WEST ELEVATION - BUILDING (TENANCIES 3&4)
SCALE: 1:100

NOTE:
1. All figures have been based on preliminary information and are subject to verification.
2. The material contained herein is indicative only and may be subject to approval by the responsible authorities, or other factors beyond the control of Ecora, receiving parties should not use this material to form the basis of any financial feasibility, contractual negotiation or sale documents.


MATERIAL LEGEND									
1	FASCIA - TO MATCH ROOF SHEET	3	PROFILED METAL ROOF SHEET - CHARCOAL	5	TIMBER LOOK A - VERTICAL TIMBER LOOK CEMENT SHEET CLADDING B - VERTICAL CEMENT SHEET BOARD AND BATTEN C - HORIZONTAL BOARD HARDIE CLADDING	6	STONE	8	STUCCO - TROWEL FINISH - OFF WHITE
2	GLAZING - CLEAR VISION GLASS, BLACK FRAME	4	PROFILED METAL CLADDING - CHARCOAL			7	HANDRAIL - BLACK		



Copyright Reserved. This plan and design are, and at all times remain the exclusive property of Ecora Engineering Ltd. © 2020 Ecora Engineering Ltd.
Notes: This drawing must be read in conjunction with all other drawings specifications, schedules and consultant documents. Any discrepancies must be reported to Ecora Engineering Ltd. If in any doubt whatsoever contact Ecora Engineering Ltd.
Project LAKESTONE EIGHT 10355 LONG ROAD, LAKE COUNTRY, BC
Client STON CONSOLIDATED HOLDINGS INC. 11801 DECOLLA ROAD, LAKE COUNTRY, BC, V4V 2T5

DEVELOPMENT PERMIT


Revisions		Building Elevations			Project Information		
D	23/02/24	REVISED DP	ecora	Date created	2021/12/02	Project number	213278
C	24/02/12	COORDINATION	ecora	Checked		Status	PRELIMINARY
B	22/12/21	DEVELOPMENT PERMIT	ecora	Approved		Revision	D
A	07/12/21	FOR INFORMATION	ecora	Scale	1:100 @ 24036	Drawing number	A300
Rev	Date	Reason for issue	App'd				

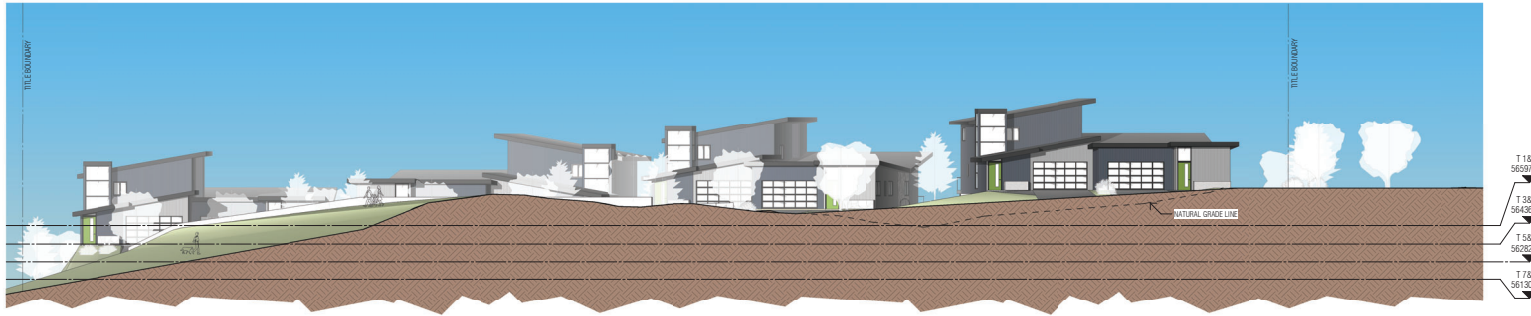


1 NORTH ELEVATION - SITE
SCALE 1:200



2 EAST ELEVATION - SITE
SCALE 1:200

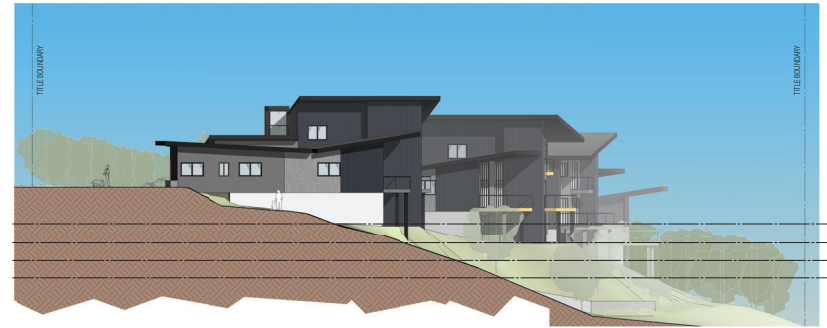

3 WEST ELEVATION
SCALE 1:200

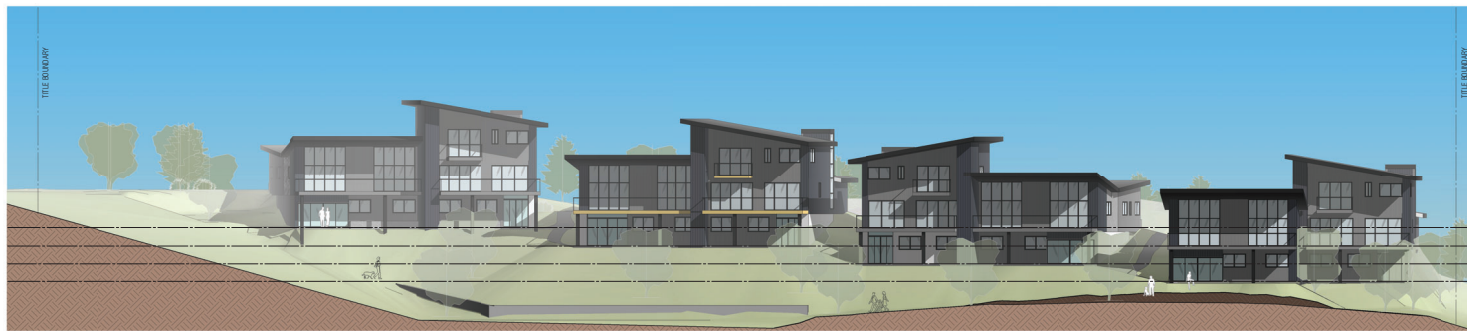

4 SOUTH ELEVATION - SITE
SCALE 1:200

NOTE:
1. All figures have been based on preliminary information and are subject to verification.
2. The material contained herein is indicative only and may be subject to approval by the responsible authorities, or other factors beyond the control of Ecora; receiving parties should not use this material to form the basis of any financial feasibility, contractual registration or sale documents.

Revisions		Drawing title SITE ELEVATIONS			Project number
C	23/02/24	REVISED DP	ecora	Checked	213278
B	24/02/22	COORDINATION	ecora	Approved	Status
A	22/12/21	DEVELOPMENT PERMIT	ecora	Checker	PRELIMINARY
Rev	Date	Reason for issue	App'd	Scale	Drawing number
				1:200 @ 24036	Revision
					C



1 PERSPECTIVE 1



2 PERSPECTIVE 2



3 PERSPECTIVE 3

NOTE:
 1. All figures have been based on preliminary information and are subject to verification.
 2. The material contained herein is indicative only and may be subject to approval by the responsible authorities, or other factors beyond the control of Ecora; rendering parties should not use this material to form the basis of any financial feasibility, contractual registration or sale documents.

Revisions	Revised	By	Checked	Approved	Project number
D	23/02/24	REVISED DP	ecora		213278
C	24/02/22	COORDINATION	ecora		Status
B	13/12/21	FOR INFORMATION	ecora		PRELIMINARY
A	07/12/21	FOR INFORMATION	ecora		Drawing number
					AS00
					Revision
					D