



COPYRIGHT 2021  
 ALL RIGHTS RESERVED © euro design inc  
 THIS PLAN AND THE MODIFIED LIKENESS THEREOF  
 IS THE SOLE PROPERTY OF EURO DESIGN INC.  
 AND MAY NOT BE USED WHOLLY OR IN PART WITHOUT  
**PLAN BEING PURCHASED FOR EACH DWELLING BUILT.**  
 COPYRIGHT INCLUDES IDEAS GAINED OR CONVERSION  
 OF INTO ANY MATERIAL FROM CANADA COPYRIGHT  
 ACT R.S.C. 1970.

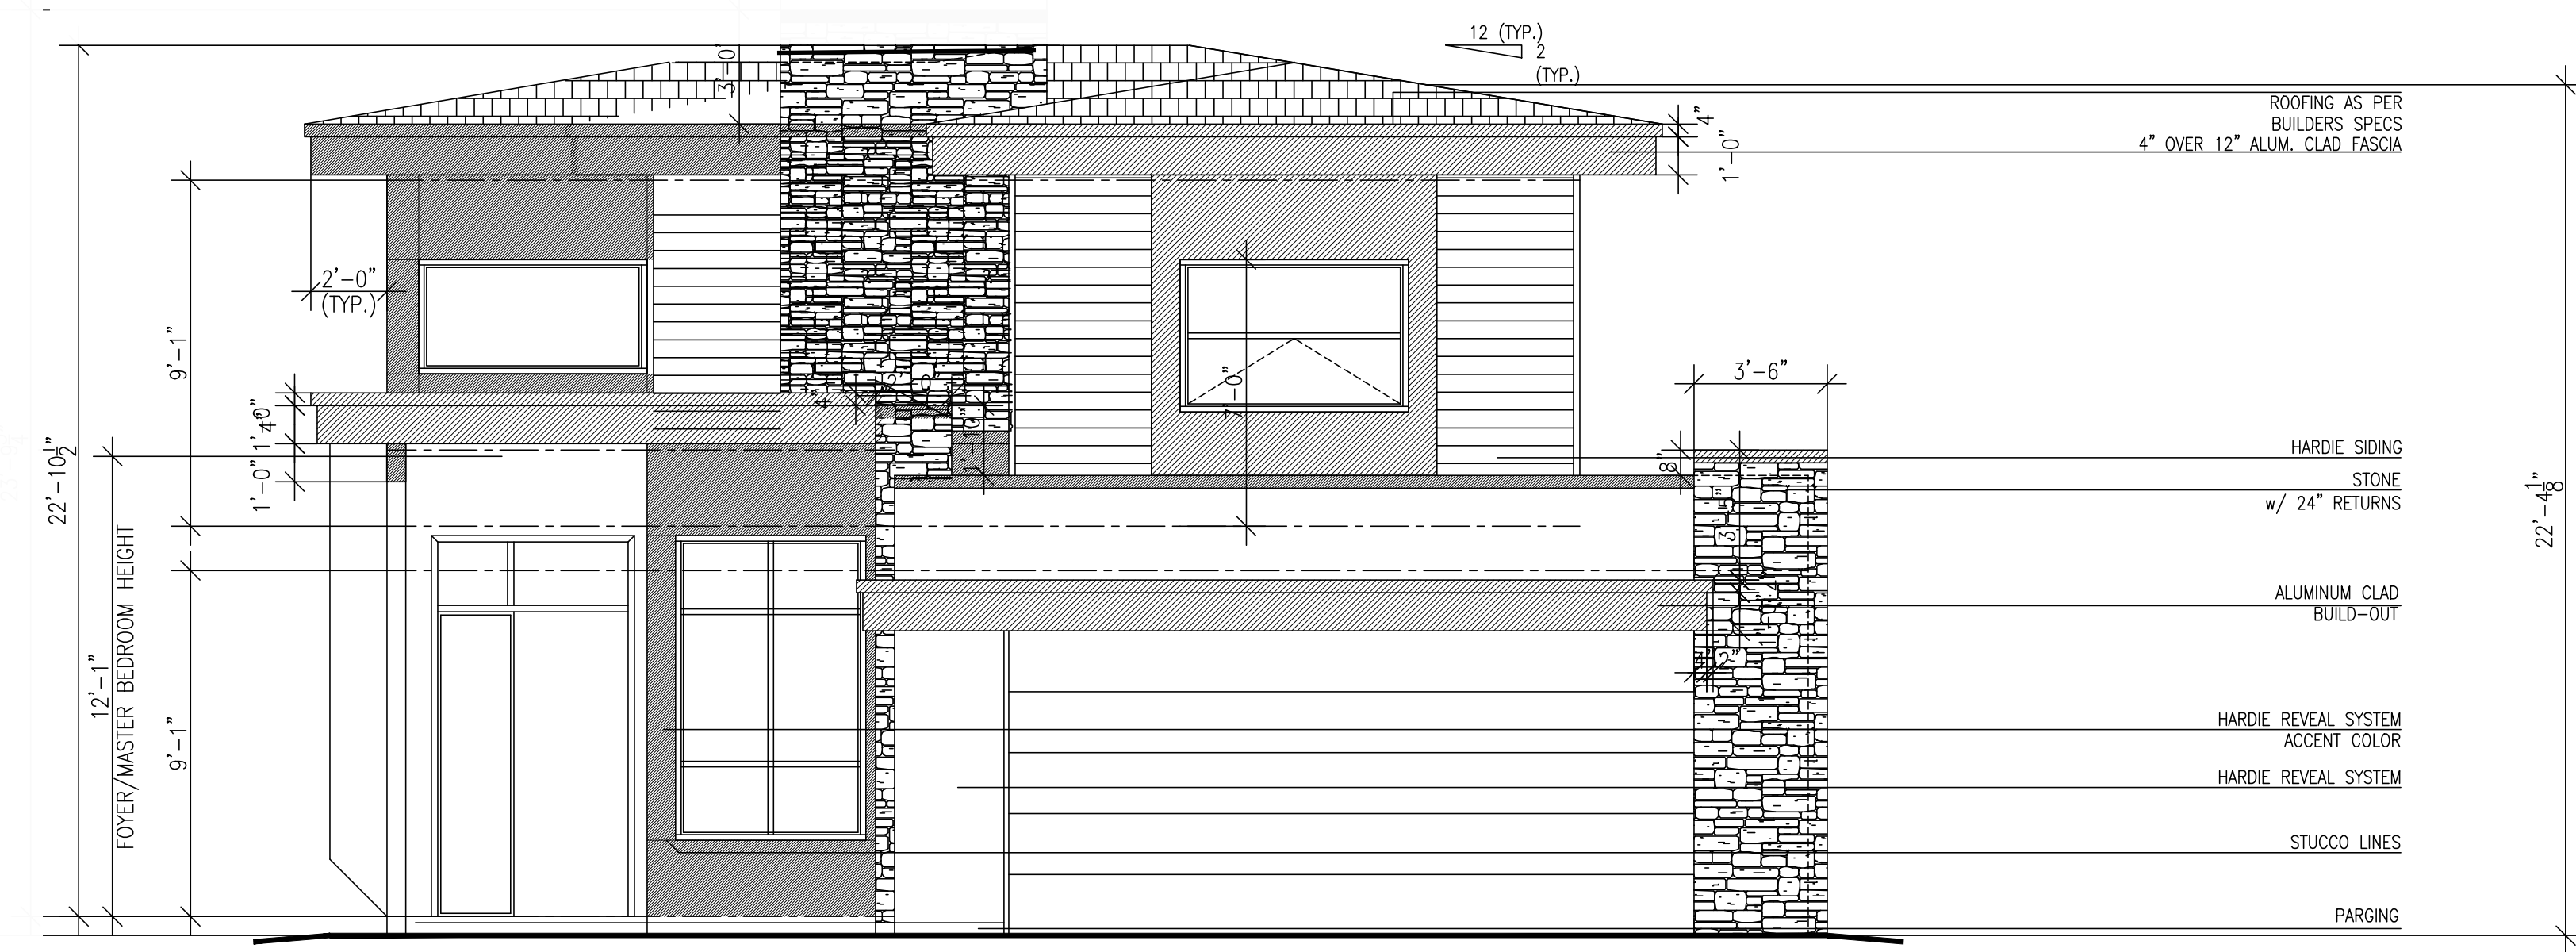

**FRONT ELEVATION**  
 SCALE: 1/8" = 1'-0"

NOTE:  
 GRADE SHOWN IS FOR DRAWING  
 PURPOSES ONLY. ACTUAL GRADE SHALL  
 BE DETERMINED ON SITE. IF RETAINING  
 WALLS ARE REQUIRED, HEIGHT & LENGTH  
 OF RETAINING WALLS SHALL BE  
 DETERMINED ACCORDING TO SITE  
 CONDITIONS.

NOTE:  
 FOOTINGS TO MAINTAIN A 3m DISTANCE MEASURED  
 HORIZONTALLY FROM THE EDGE OF FOOTING TO  
 THE FACE OF THE SLOPE

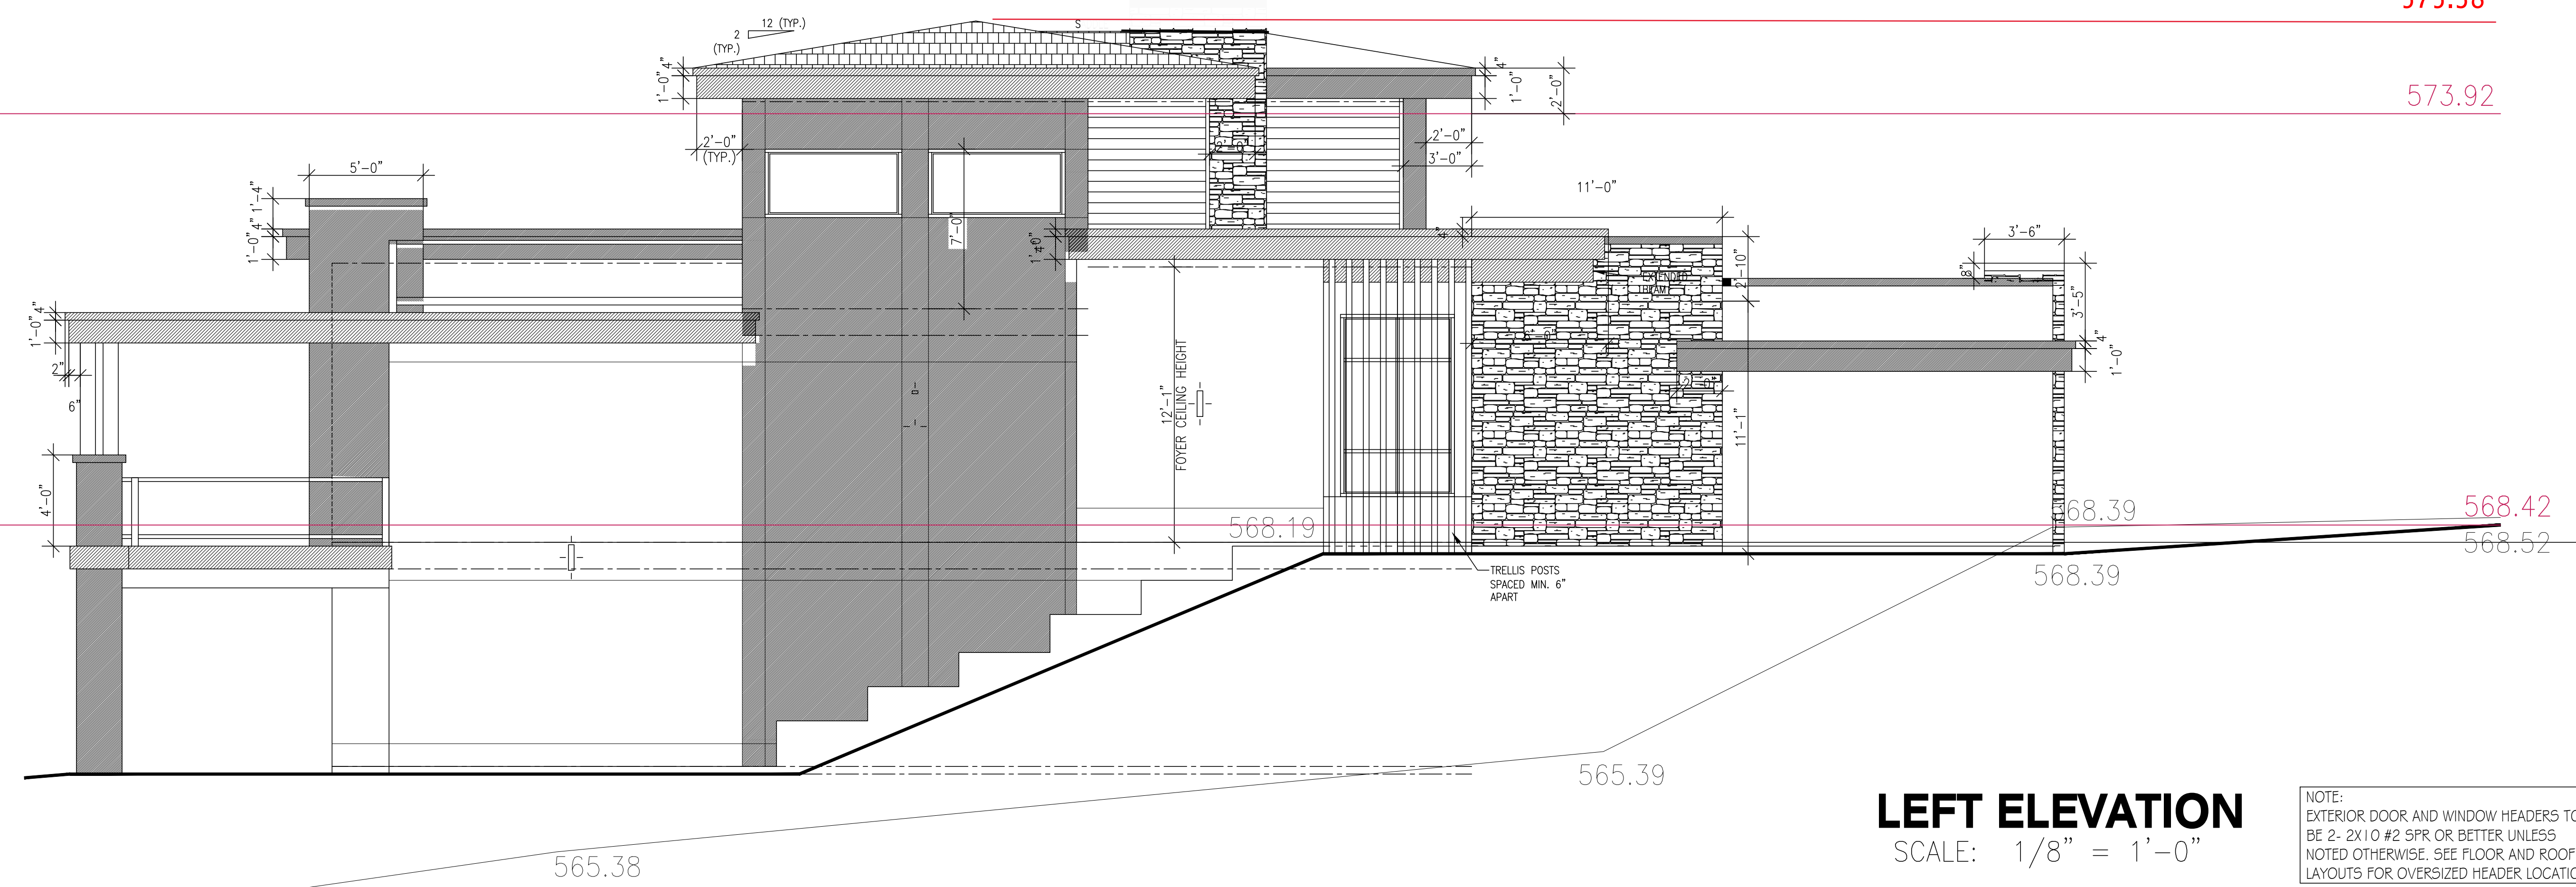

**LEFT ELEVATION**  
 SCALE: 1/8" = 1'-0"

NOTE:  
 EXTERIOR DOOR AND WINDOW HEADERS TO  
 BE 2- 2X10 #2 SPR OR BETTER UNLESS  
 NOTED OTHERWISE. SEE FLOOR AND ROOF  
 LAYOUTS FOR OVERSIZED HEADER LOCATIONS

DRAWN BY:	AH/GG	SPEC	ELEVATIONS	10313 LONG ROAD LOT 89 PLAN EPP86639, SEC 9, TWP 20 OSOYOOS DIV OF YALE LAND DISTRICT LAKE COUNTRY, BC	© COPYRIGHT 2017 UNAUTHORIZED REPRODUCTION OF THIS DRAWING IN WHOLE OR IN PART IS STRICTLY PROHIBITED	SANDMOR CONSTRUCTION	
	TOTAL AREA:						2347 SQ.FT.
LAST REVISED:	MAR. 6, 2024	SCALE		1/4" = 1'-0"			
SHEET		1		OF		7	