


ALL CONTRACTORS ARE REQUIRED TO PERFORM THEIR WORK AND SUPPLY THEIR PRODUCTS IN COMPLIANCE WITH ALL BUILDING CODES AND LAWS OF THE PROVINCE OF BRITISH COLUMBIA

This drawing is an instrument of service and the property of New Town Services. The use of this drawing shall be restricted to the original site for which it was prepared and publication thereof is expressly limited to such use.

This drawing must not be scaled

Verify all dimensions and datums prior to commencement of work.

Report all errors and omissions to the Architect.

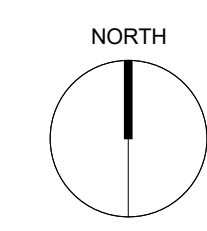


**NEW TOWN**  
ARCHITECTURE  
URBAN PLANNING  
CIVIL ENGINEERING  
www.newtownservices.ca

Seal



Revisions

No.	DATE	DESCRIPTION
2	2022-12-08	ISSUED FOR DP

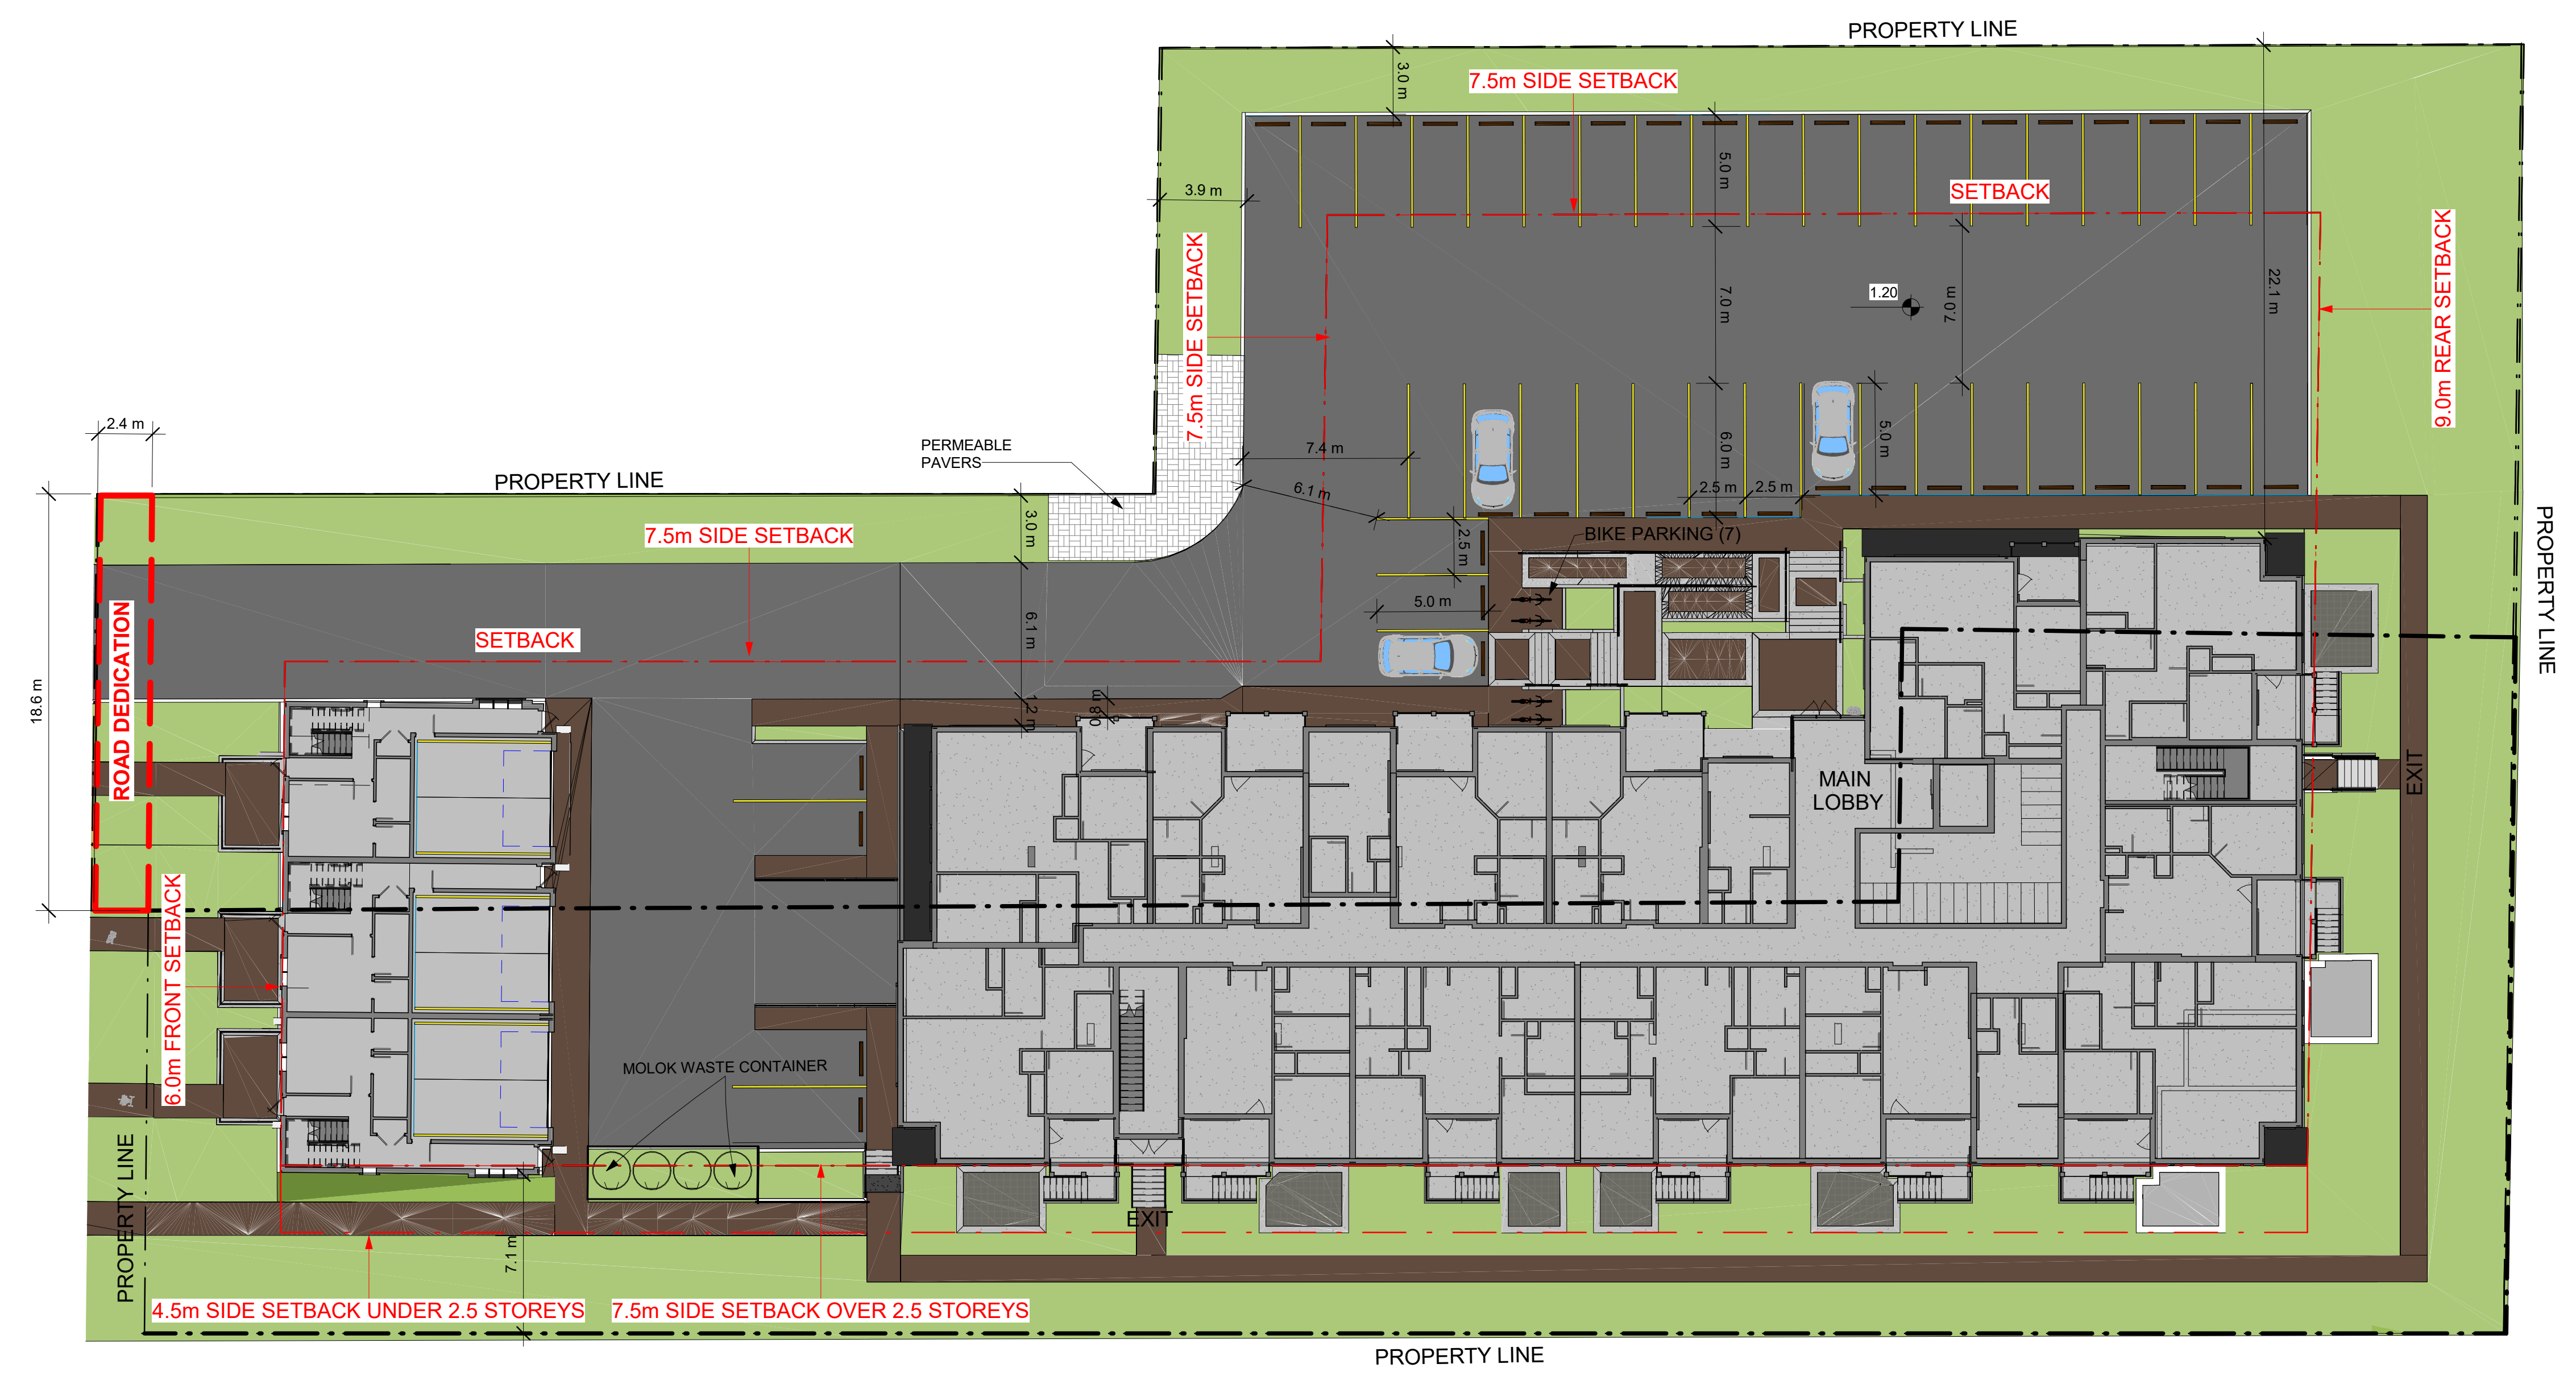

1 SITE PLAN  
1/16" = 1'-0"

FOR PERMIT ONLY

project title  
BWL MULTI-FAMILY

project address  
11615 & 11583 BOTTOM WOOD LAKE ROAD

project no. 4180

file no. C:\Users\Wayne\Desktop\Design\11615 BWL MP Site 2022\rev\_01\plan\A1.01D.rvt

drawing title  
SITE PLAN

designed Designer scale 1/16" = 1'-0"  
drawn Author  
checked Checker

drawing no. **A1.01D**  
plotted 2022-12-08 2:48:03 PM