



NUMBER	DATE	REVISION BY	DESCRIPTION
1	02/13/2025	AS	CONSTRUCTION

SITE PLAN


KAP85591
CIVIC ADDRESS: 16166
COMMONAGE ROAD

OKANAGAN PLANNING SOLUTIONS INC.
info@okanaganplansolutions.com
PID: 027-336-409

DATE: 2025-02-13

SCALE: 1/16"=1'

SHEET: A-10

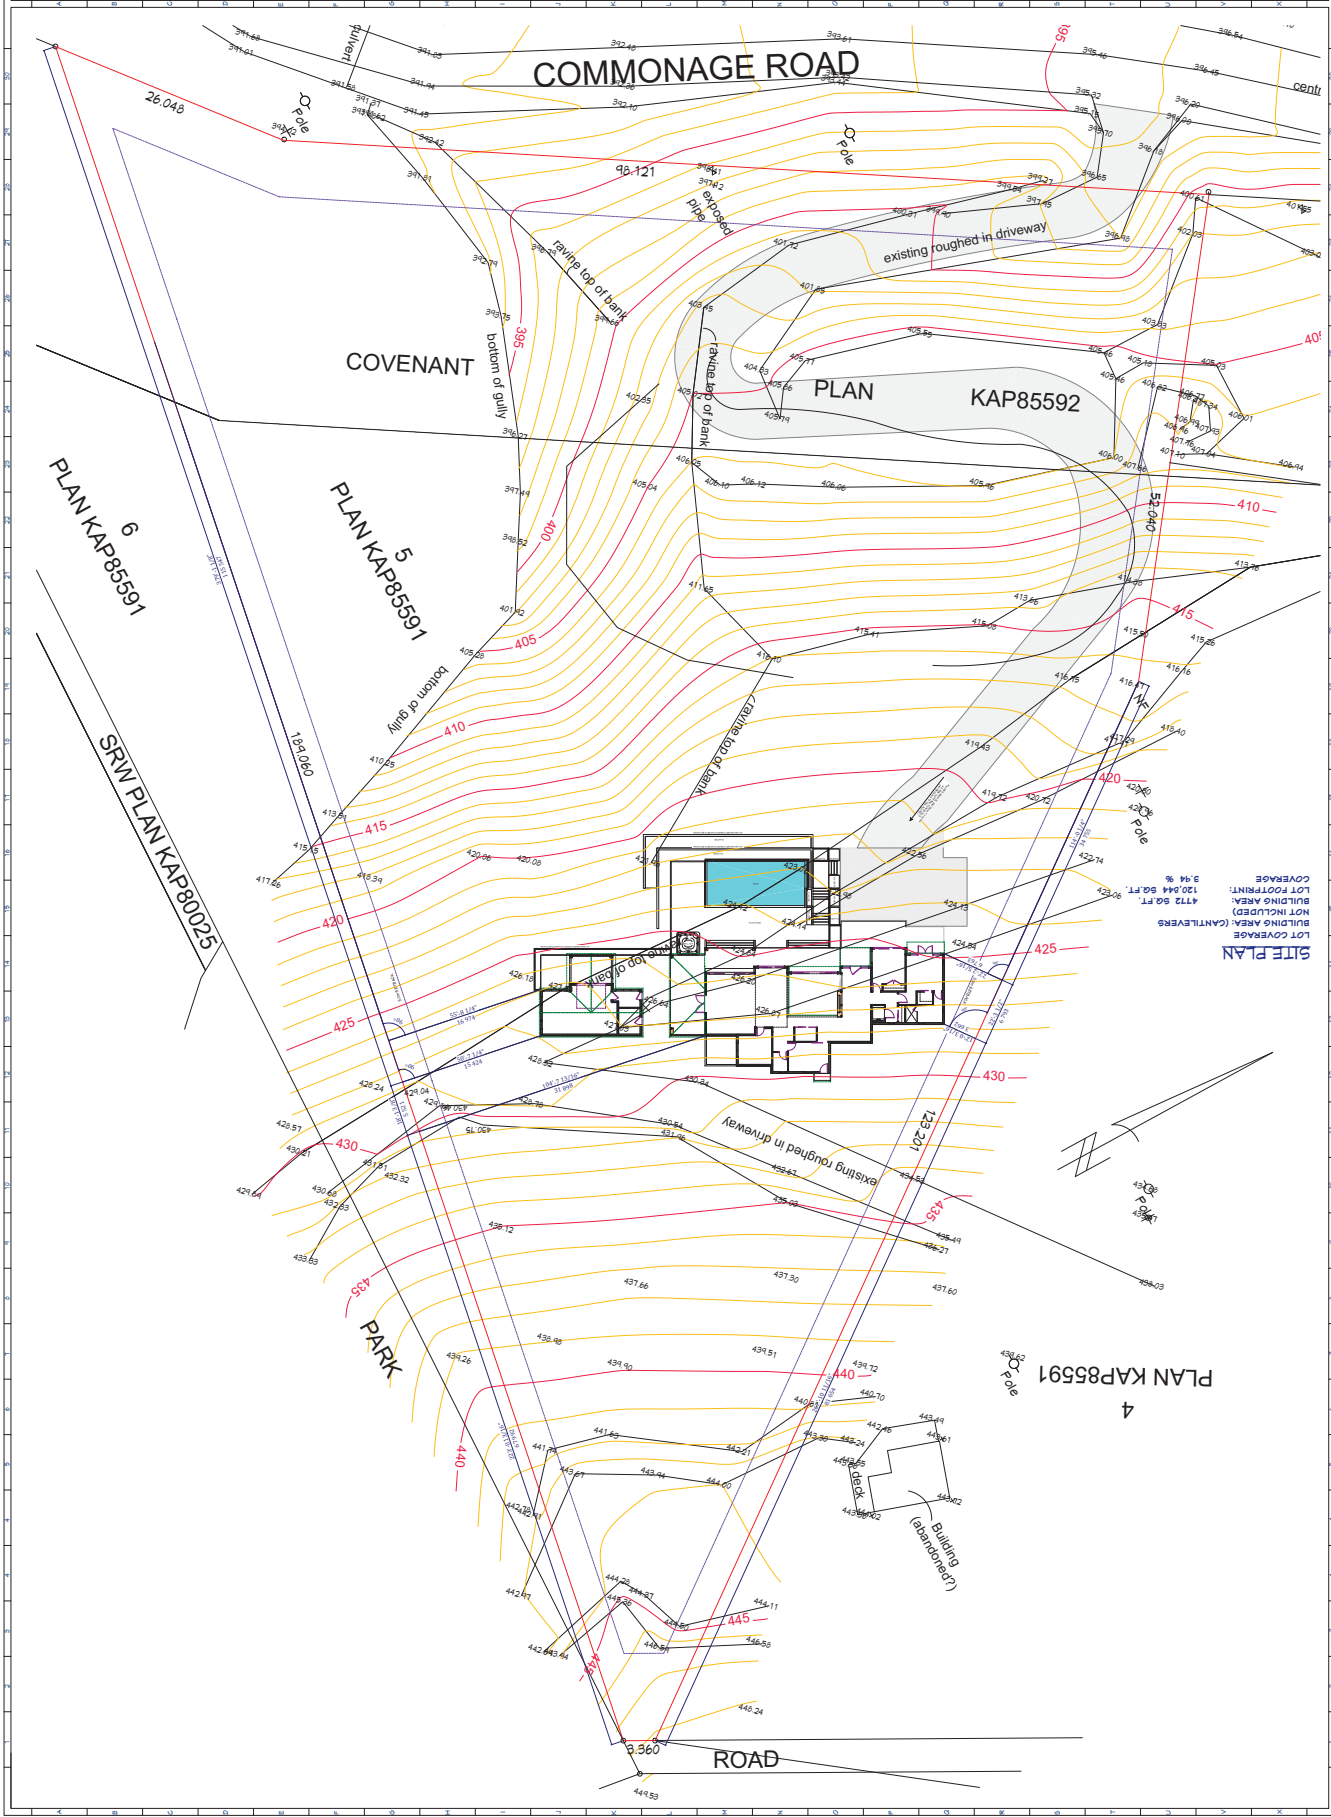

SITE PLAN
BUILDING AREA (CANTILEVERS NOT INCLUDED)
120,044 SQ. FT.
LOT COVERAGE 5.94 %

PLAN KAP85591 4