



Attachment D: Setbacks Plan

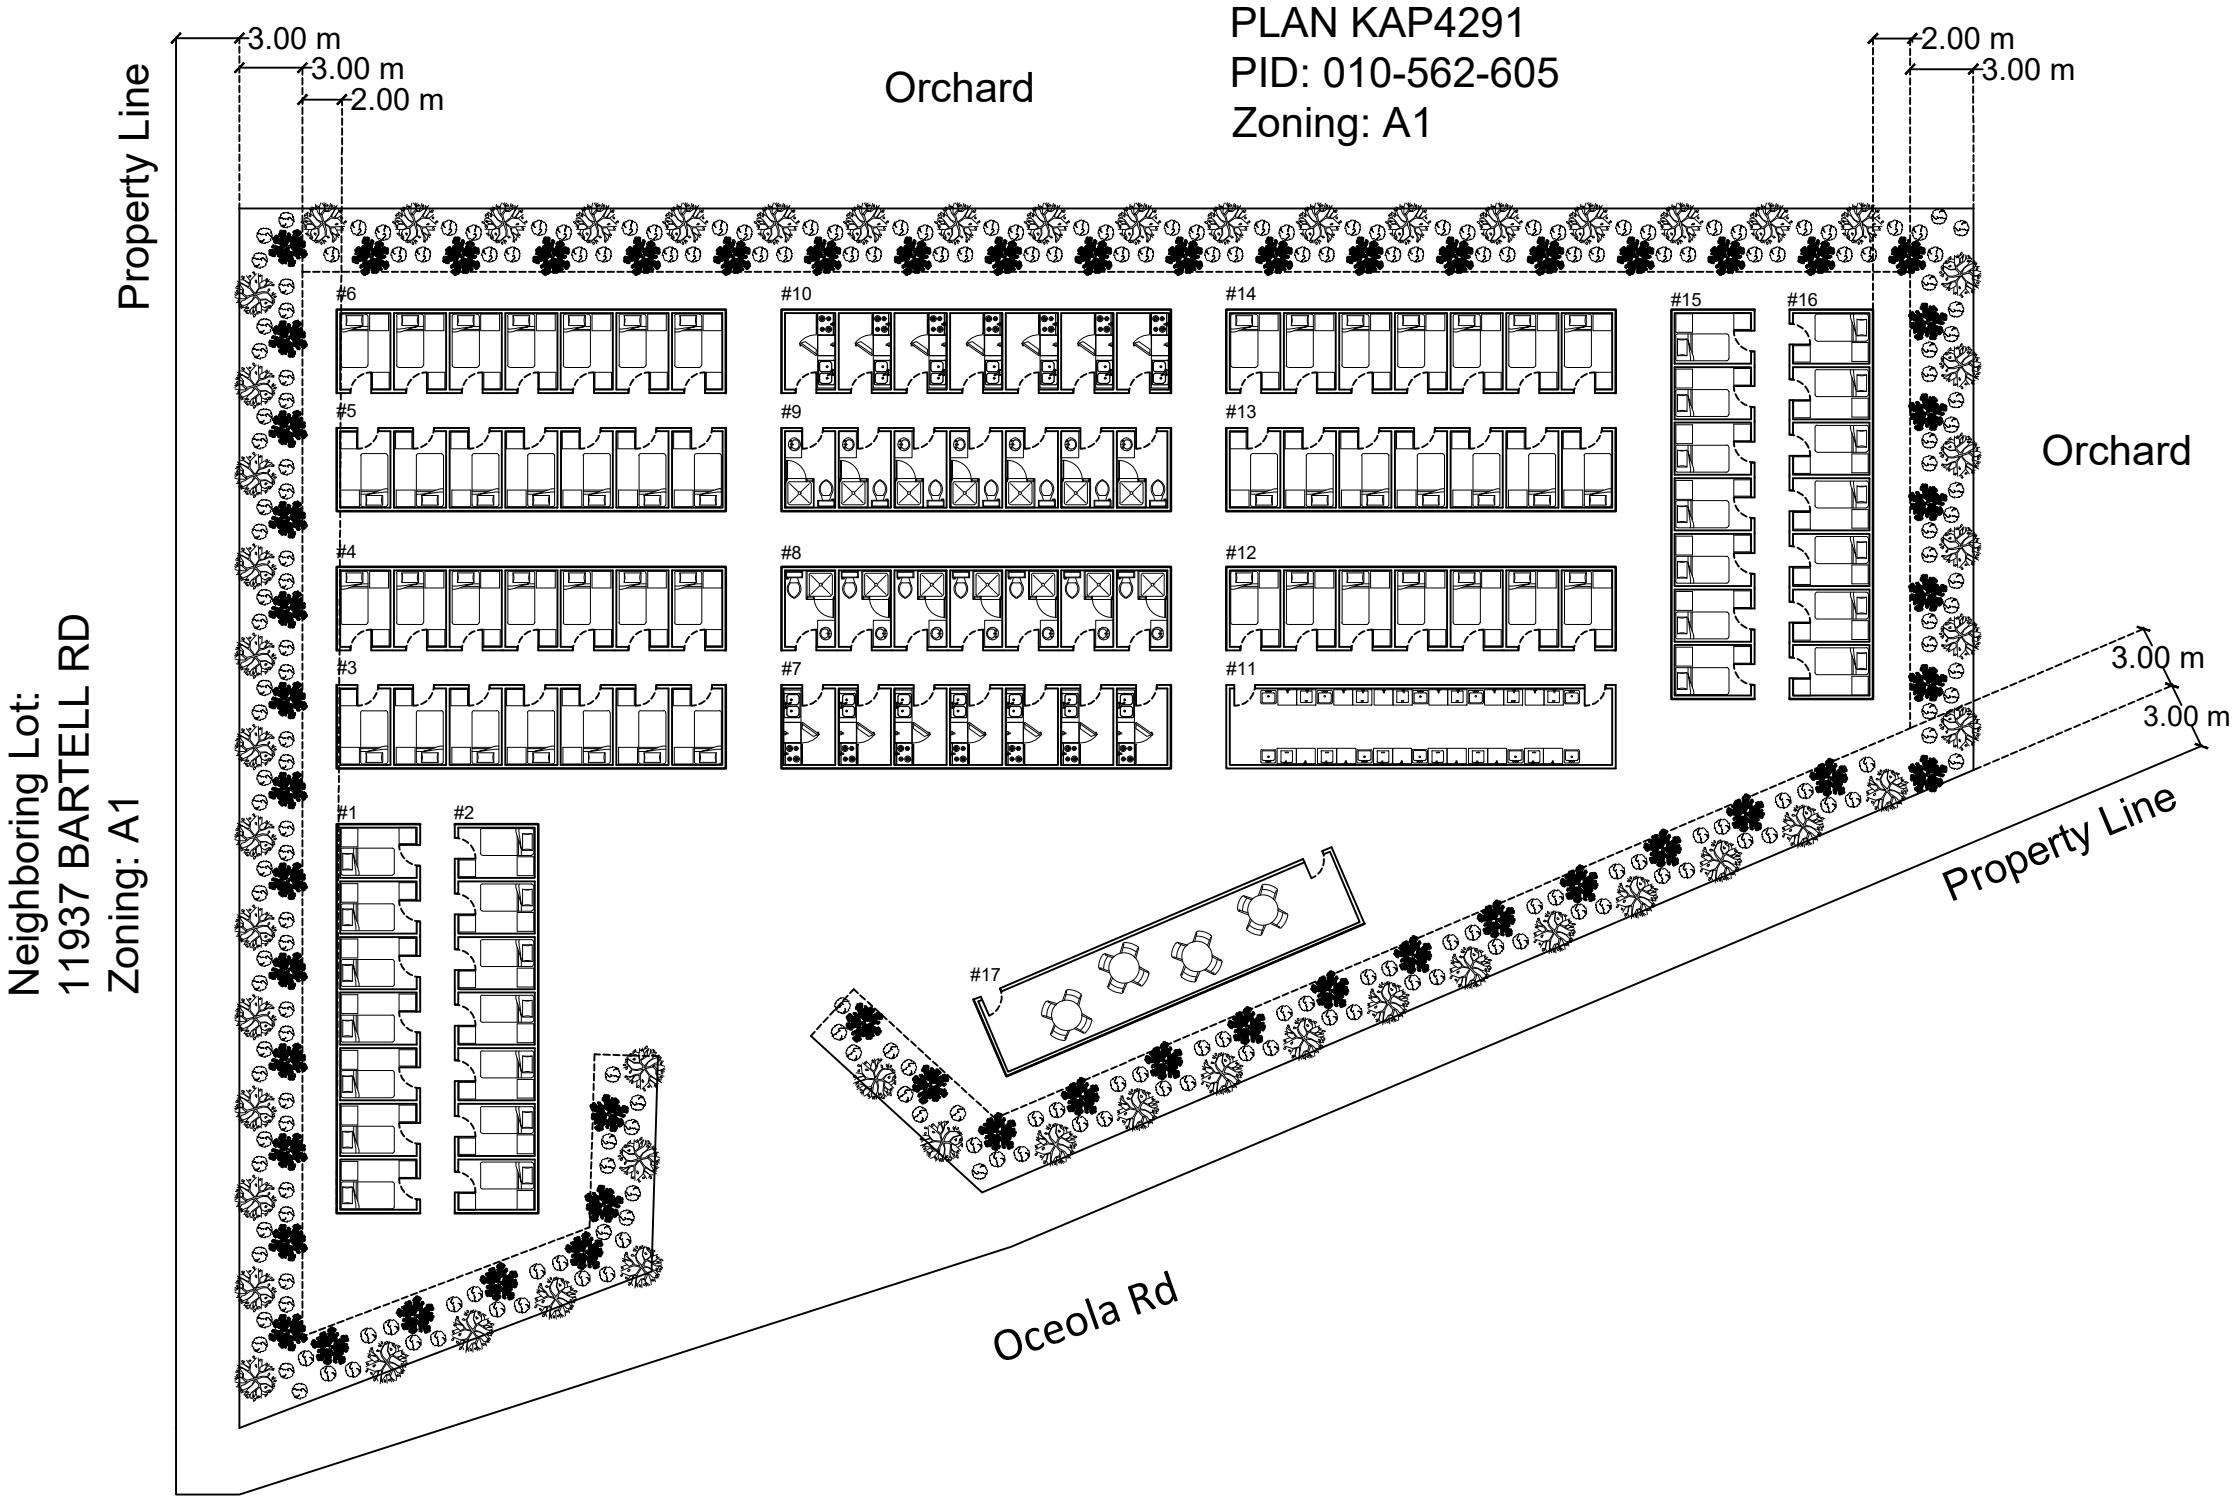

Oceola Rd Worker Camp
12192 Oceola Rd
Lake Country, B.C. V4V-1G8

Setbacks

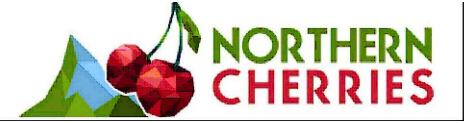

Name	Preet Khela
Company	Northern Cherries Inc.
Date	March 13/ 2025

Sheet No.
5