

SHORELINE
 PILE DRIVING & BOAT LIFTS
 SHORELINEPILEDIVING.COM • 250-769-7694



Notes:
**NEW DOCK ADDITION - 223°
 PHASE 1**
 - (8) 12-3/4"Ø STRUCTURAL STEEL PILES
 - (4) 12-3/4"Ø STEEL BOATLIFT PILES

NO.	ISSUE	DATE	BY	R. BY
5	-	-	-	-
4	-	-	-	-
3	PERMIT REVISION	09/05/2025	WM	RWD
2	SECOND REVISION	08/28/2025	WM	RWD
1	FIRST RENDITION	08/19/2025	WM	BJ

Project:
TOM SIMONS
 15830 WHISKEY COVE ROAD
 PID: 007-026-951
 PLAN: KAP22222
 Dock Details:
**DOCK ADDITION WITH PILES &
 FRAMING & NEW LIFT**

Scale: **NTS**
 Date: **08/19/2025**
 Drawn By: **WM**
 Zone: **CLEAR**

Dock Design: **NEW FINGER**
 Drawing No.: **PV-01-A**

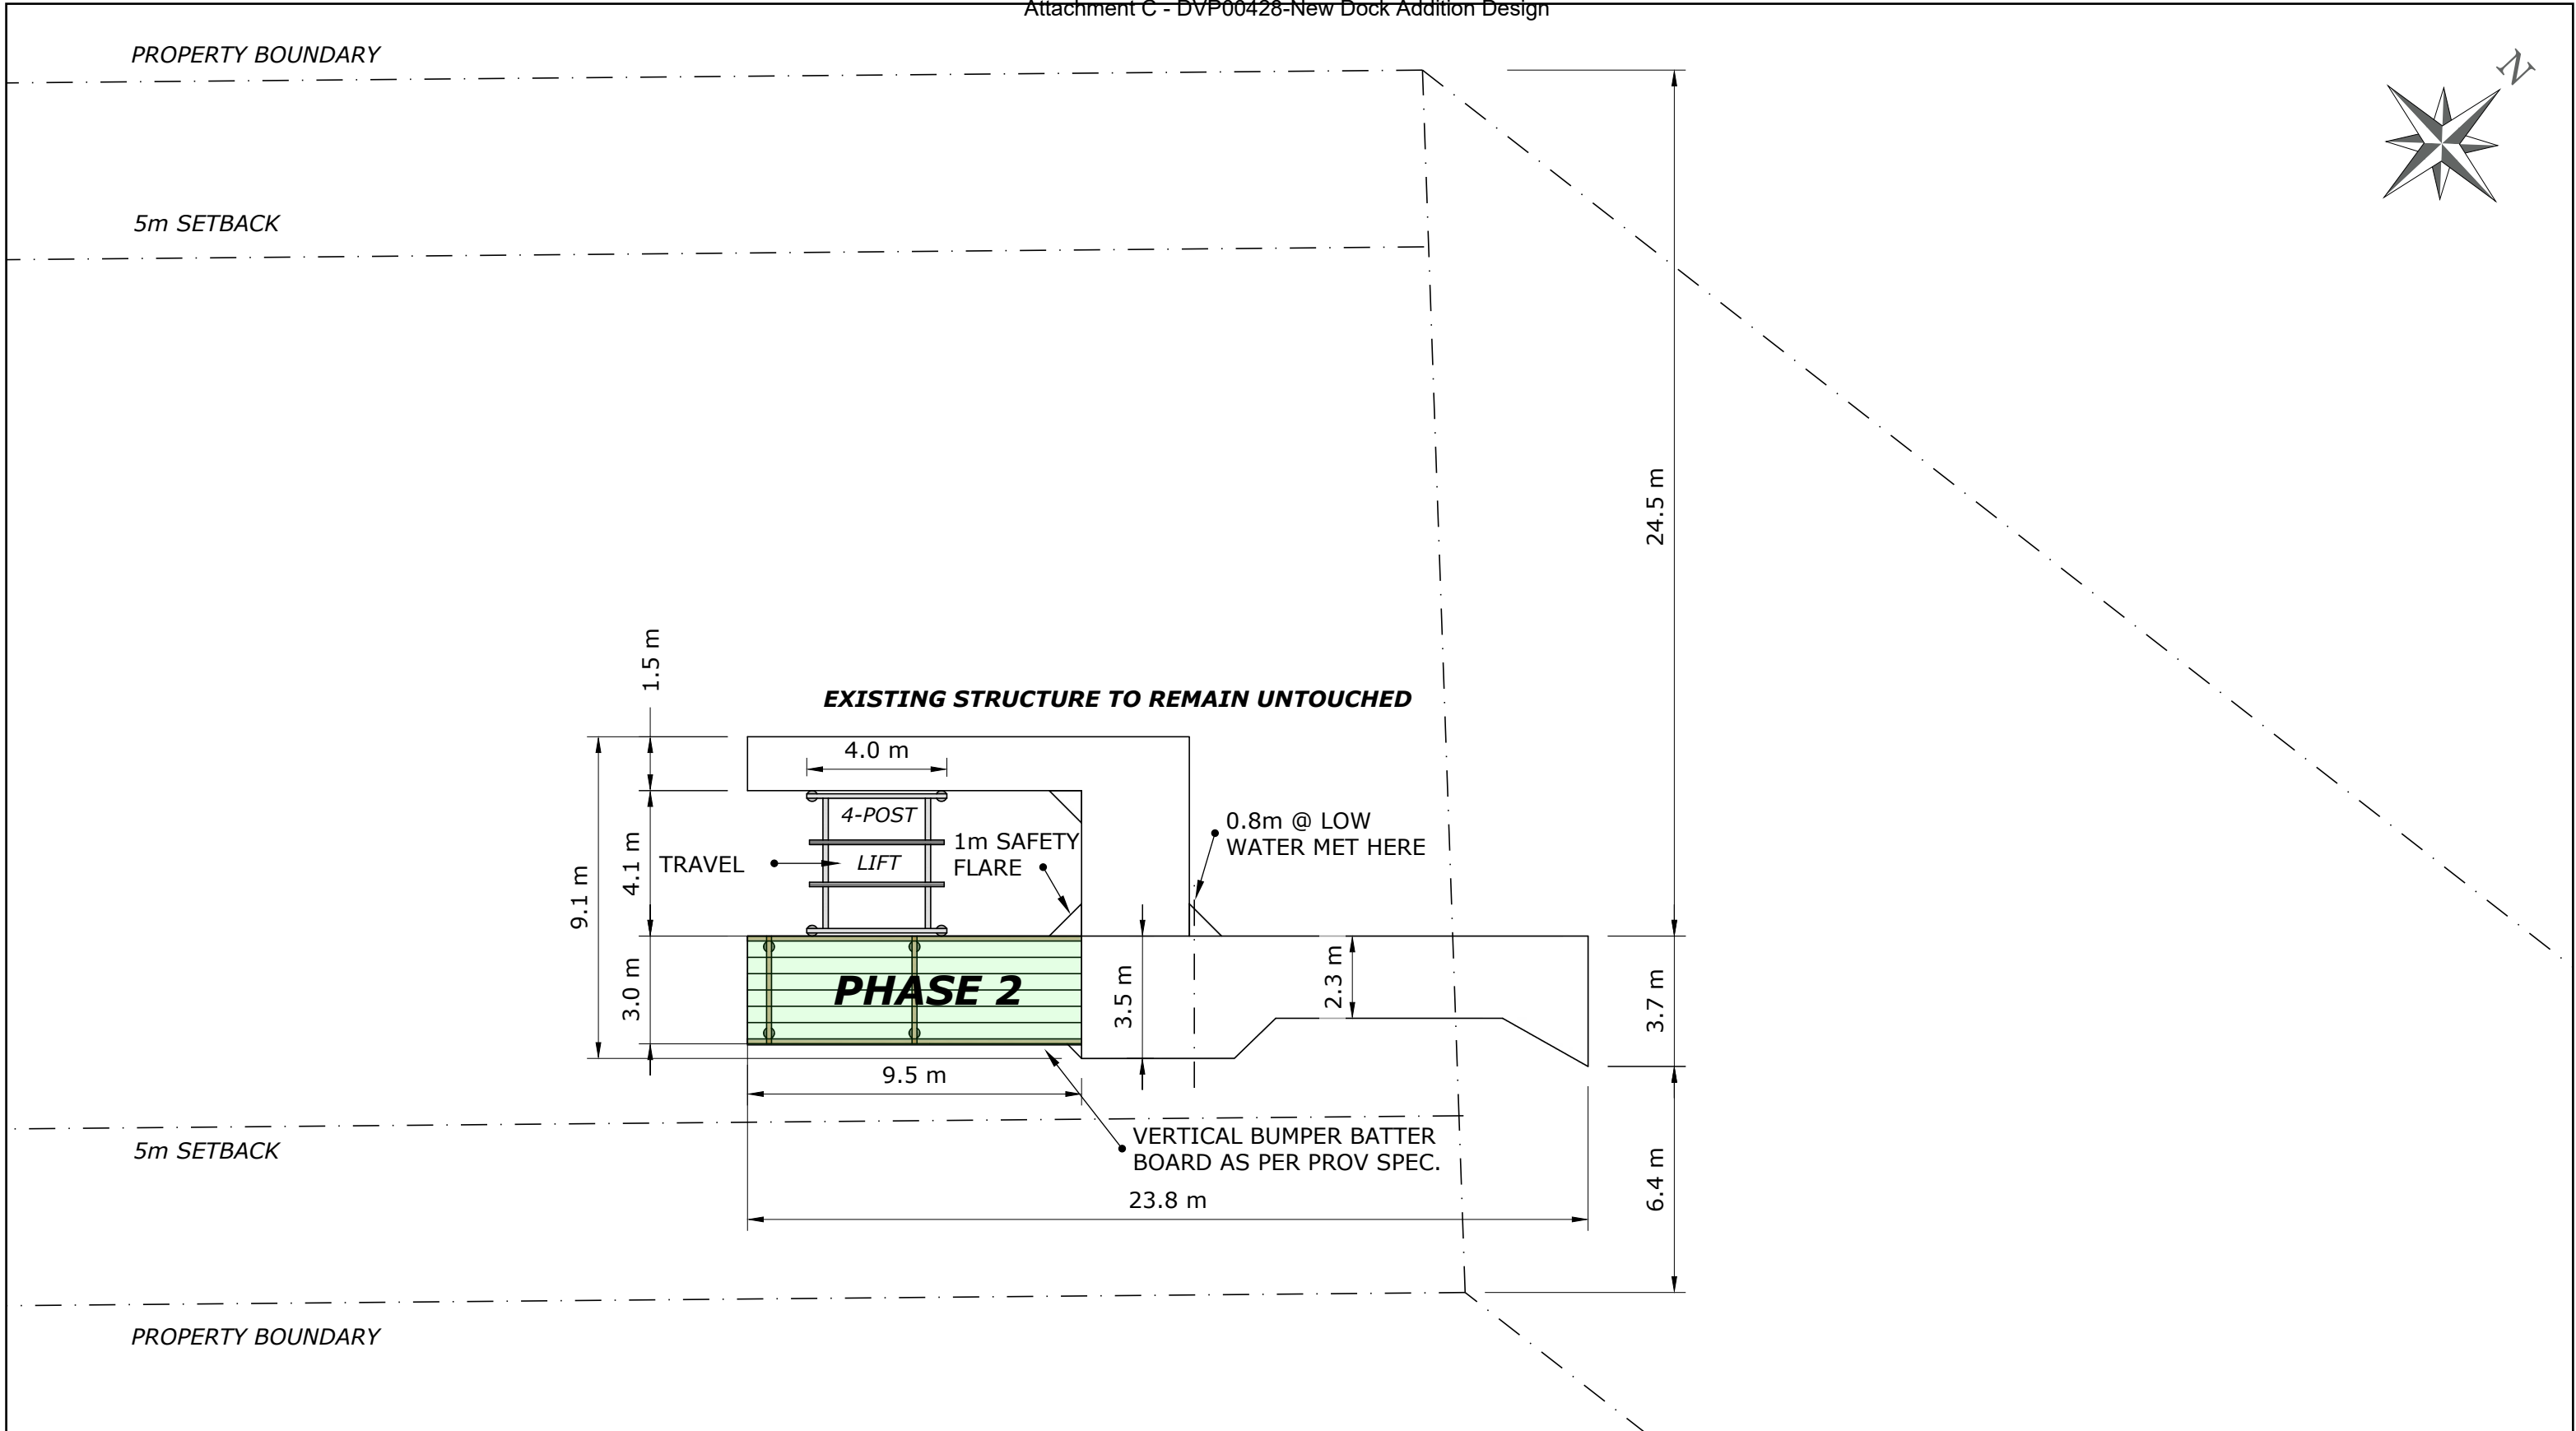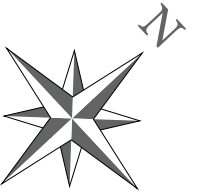

SHORELINE
 PILE DRIVING & BOAT LIFTS
 SHORELINEPILEDIVING.COM • 250-769-7694


Notes:
**NEW DOCK ADDITION - 223°
 PHASE 2**
 - (4) 12-3/4"Ø STRUCTURAL STEEL PILES

5	-	-	-	-
4	-	-	-	-
3	PERMIT REVISION	09/05/2025	WM	RWD
2	SECOND REVISION	08/28/2025	WM	RWD
1	FIRST RENDITION	08/19/2025	WM	BJ
NO.	ISSUE	DATE	BY	R. BY

Project:
TOM SIMONS
 15830 WHISKEY COVE ROAD
 PID: 007-026-951
 PLAN: KAP22222
 Dock Details:
**DOCK ADDITION WITH PILES &
 FRAMING & NEW LIFT**

Scale: **NTS**
 Date: **08/19/2025**
 Drawn By: **WM**
 Zone: **CLEAR**

Dock Design:
NEW EXTENSION
 Drawing No.
PV-01-B

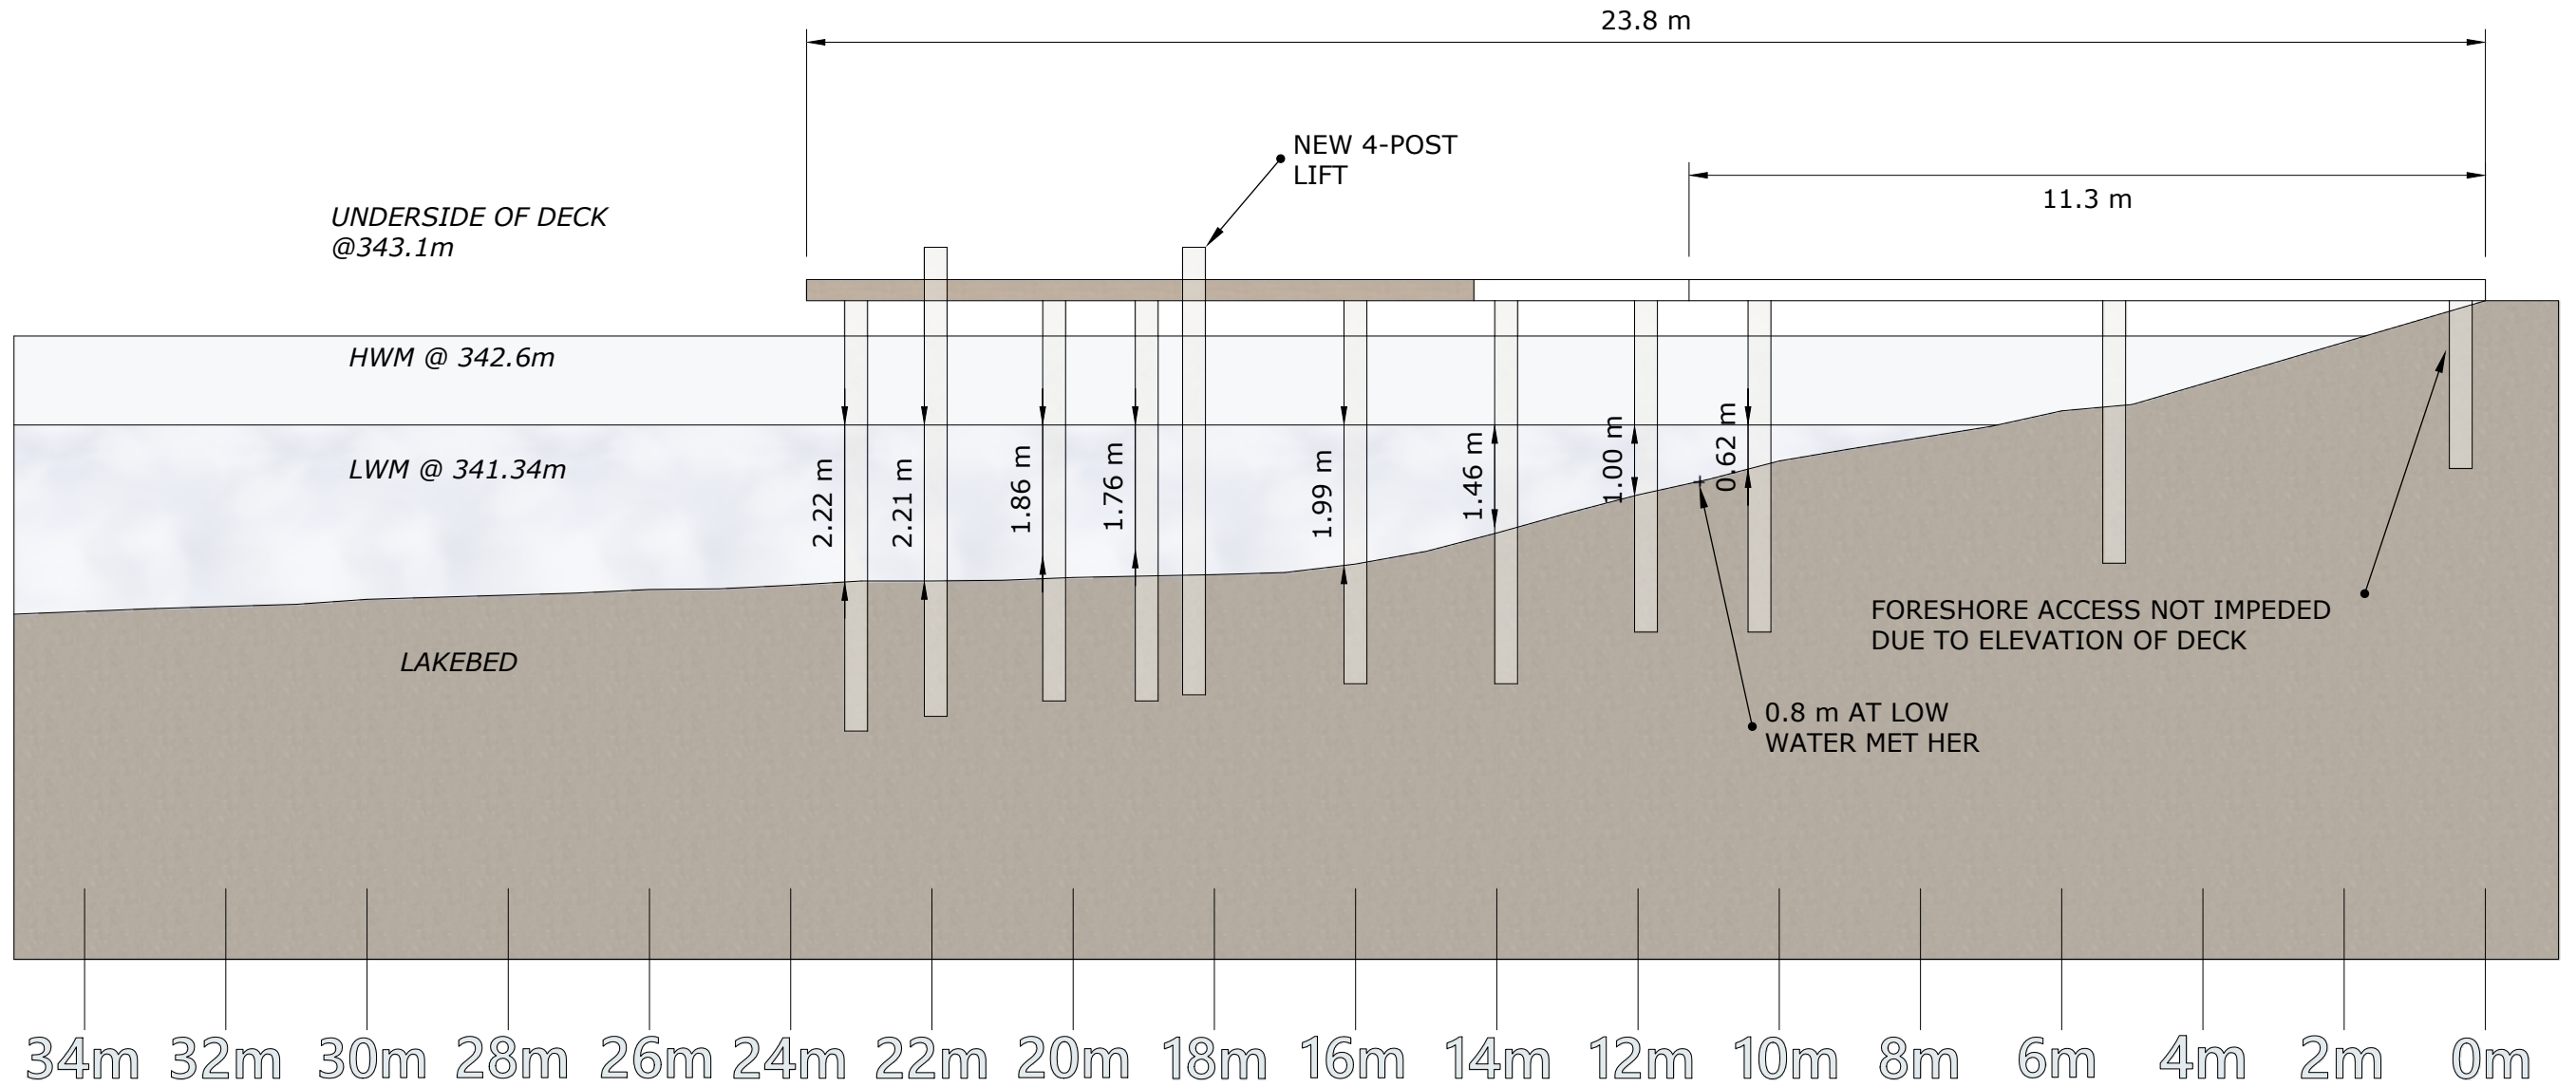

Notes:

NEW DOCK ADDITION - 223°
 - (8) 12-3/4"Ø STRUCTURAL STEEL PILES
 - (4) 12-3/4"Ø STEEL BOATLIFT PILES

NO.	ISSUE	DATE	BY	R. BY
5	-	-	-	-
4	-	-	-	-
3	PERMIT REVISION	09/05/2025	WM	RWD
2				
1	FIRST RENDITION	08/19/2025	WM	BJ

Project:
TOM SIMONS
 15830 WHISKEY COVE ROAD
 PID: 007-026-951
 PLAN: KAP22222
 Dock Details:
DOCK ADDITION WITH PILES & FRAMING & NEW LIFT

Scale: **NTS**
 Date: **08/19/2025**
 Drawn By: **WM**
 Zone: **CLEAR**

Dock Design: **U-SLIP**
 Drawing No.: **EV-01-A**