
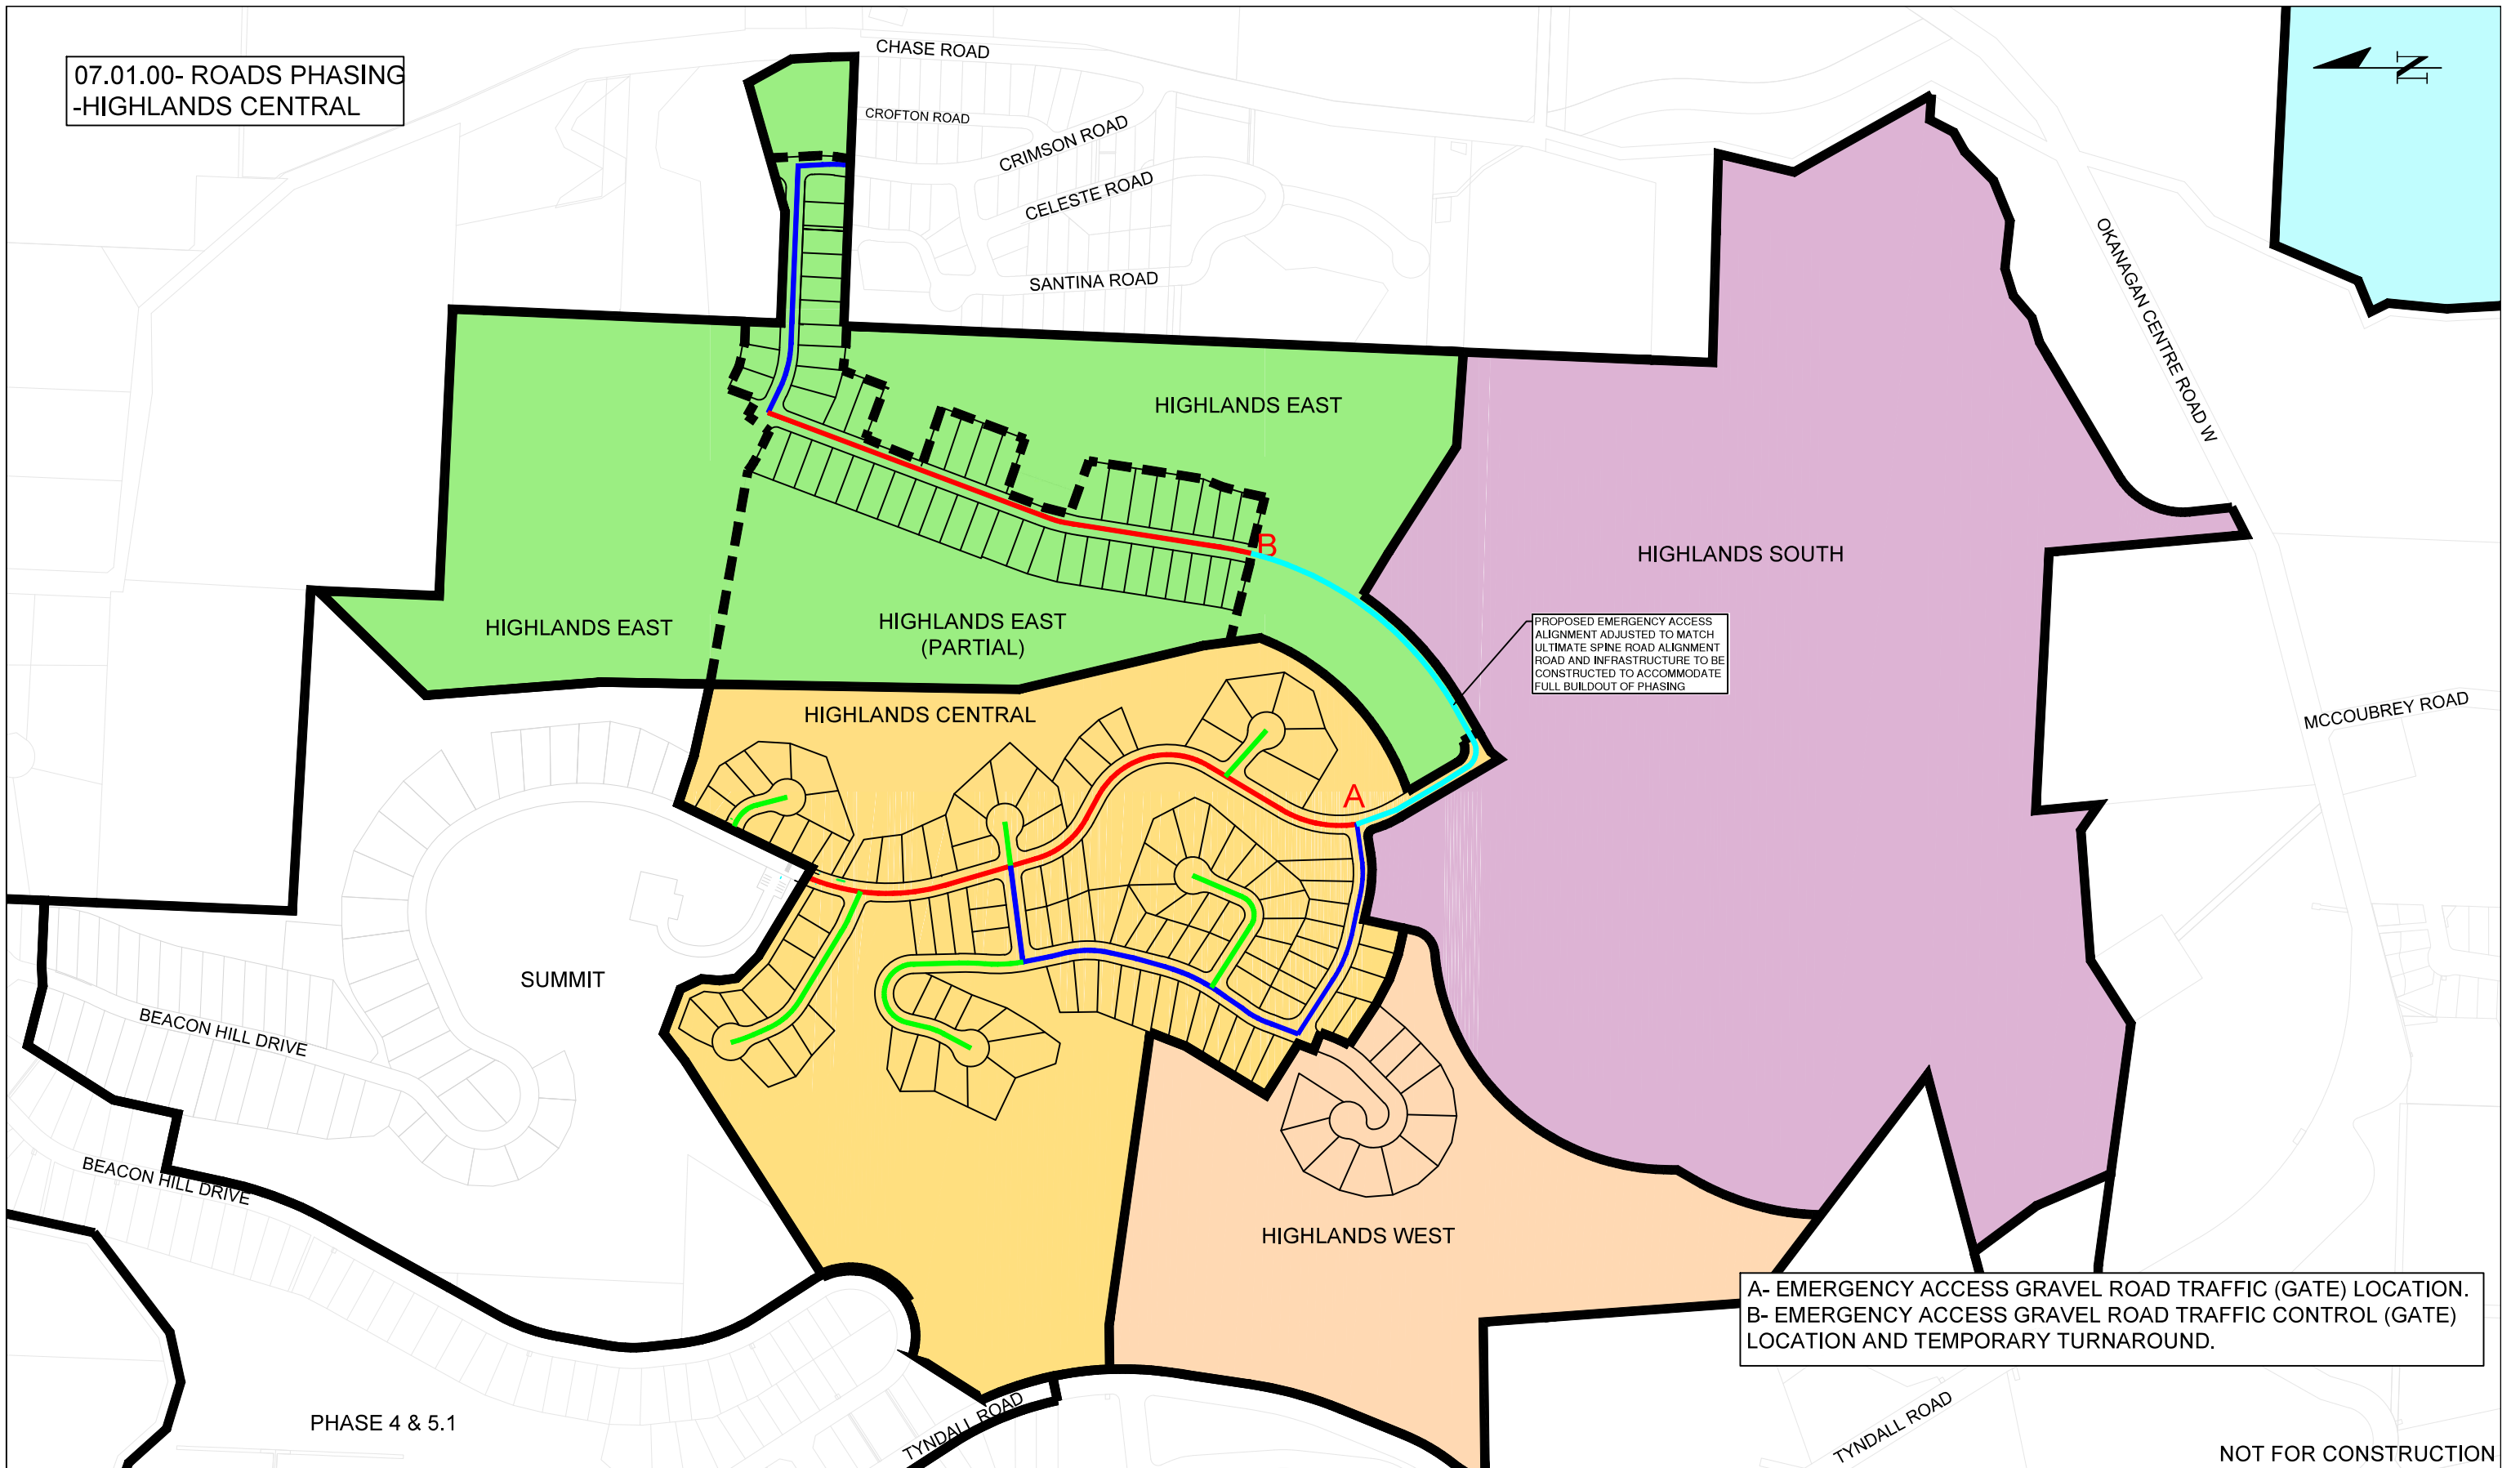


07.01.00- ROADS PHASING
-HIGHLANDS CENTRAL

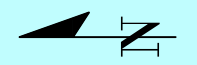

A- EMERGENCY ACCESS GRAVEL ROAD TRAFFIC (GATE) LOCATION.
B- EMERGENCY ACCESS GRAVEL ROAD TRAFFIC CONTROL (GATE) LOCATION AND TEMPORARY TURNAROUND.

PHASE 4 & 5.1

NOT FOR CONSTRUCTION

PLOT DATE: November 13, 2025 - F11 - Project#4019 Lakstone MP#4019-4 Drawings#01019-4 Current Drawing#Ch#E - PROD1 - PD#02.03 PHASING HC-Cyplan 1.dwg



LEGEND

- PROPOSED CONSTRUCTION ACCESS
- PROPOSED EMERGENCY ACCESS
- PROPOSED COLLECTOR ACCESS
- PROPOSED LOCAL ACCESS
- PROPOSED LOCAL CUL-DE-SAC ACCESS

NO	DATE	ISSUE/REVISION	BY	APPROVED	CHECKED	SEAL
1	25/09/22	DRAFT PDA	JP	JP	JP	
2	25/10/08	DRAFT PDA	JP	JP	JP	

PERMIT TO PRACTICE: 1003604

SURVEY	BASE
FERGUSON LAND SURVEY & GEOMATICS LTD.	AR
DESIGN	ENG. OF RECORD
AR	JP
SCALE = 1:2500	

DISTRICT OF LAKE COUNTRY
ROADS PHASING - HIGHLANDS CENTRAL
PHASED DEVELOPMENT AGREEMENT
LAKESTONE MASTER PLANNED COMMUNITY

DISTRICT DEPT. INFRASTRUCTURE	
DISTRICT FILE NO. 4019	
PROJECT DRAWING NO. 02.03	REV NO. 2
DISTRICT RECORD NO. N/A	SHEET NUMBER 6 OF 22