


07.03A.02 - ROADS PHASING  
HIGHLANDS EAST (PARTIAL)

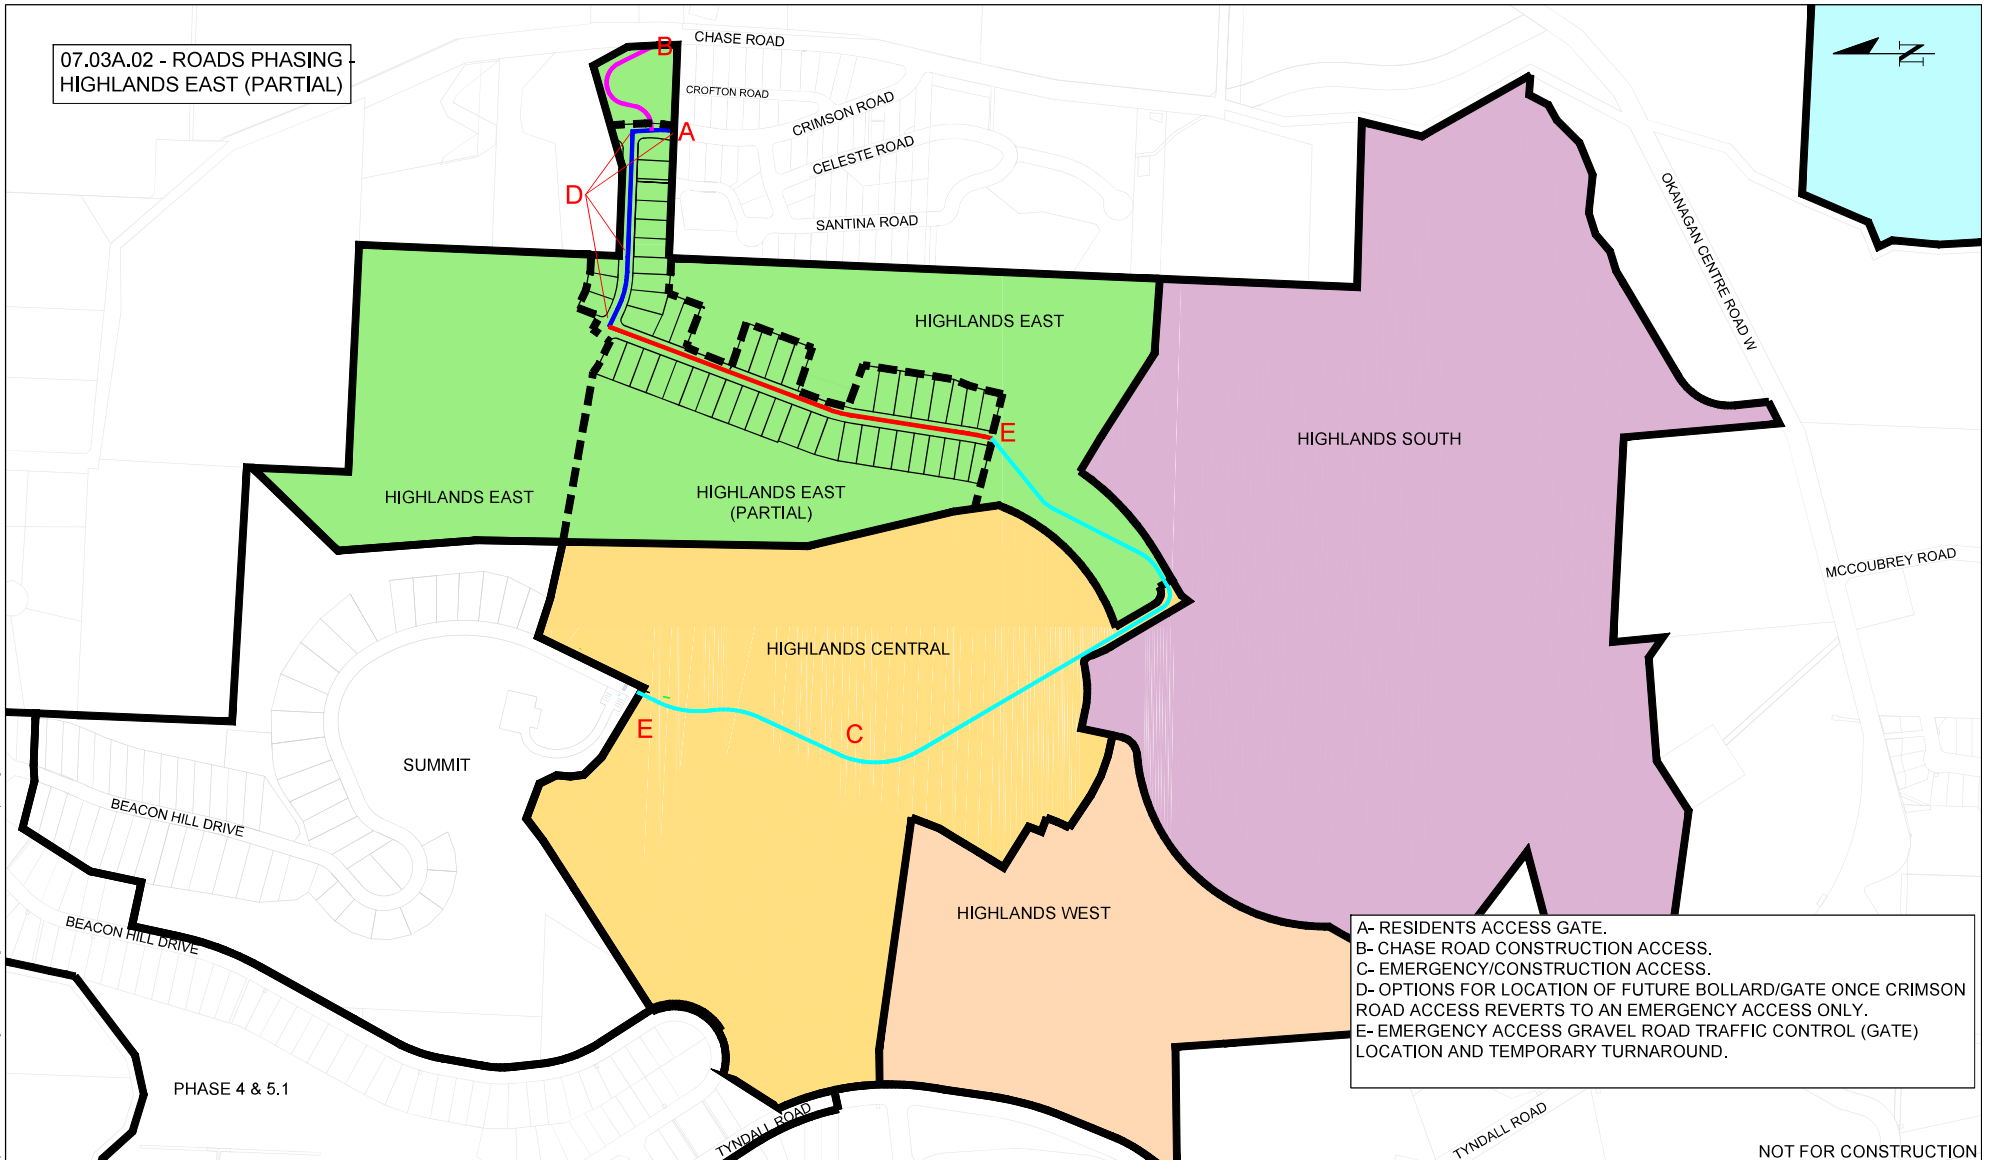

A- RESIDENTS ACCESS GATE.  
 B- CHASE ROAD CONSTRUCTION ACCESS.  
 C- EMERGENCY/CONSTRUCTION ACCESS.  
 D- OPTIONS FOR LOCATION OF FUTURE BOLLARD/GATE ONCE CRIMSON ROAD ACCESS REVERTS TO AN EMERGENCY ACCESS ONLY.  
 E- EMERGENCY ACCESS GRAVEL ROAD TRAFFIC CONTROL (GATE) LOCATION AND TEMPORARY TURNAROUND.

NOT FOR CONSTRUCTION

<p><b>NEW TOWN</b> ARCHITECTURE CENTRAL PLANNING &amp; CIVIL ENGINEERING www.newtownarchitecture.ca</p>	<p><b>LEGEND</b></p> <ul style="list-style-type: none"> <li><span style="color: magenta;">—</span> PROPOSED CONSTRUCTION ACCESS</li> <li><span style="color: cyan;">—</span> PROPOSED EMERGENCY ACCESS</li> <li><span style="color: red;">—</span> PROPOSED COLLECTOR ACCESS</li> <li><span style="color: blue;">—</span> PROPOSED LOCAL ACCESS</li> <li><span style="color: green;">—</span> PROPOSED LOCAL CUL-DE-SAC ACCESS</li> </ul>	<table border="1"> <thead> <tr> <th>NO.</th> <th>DATE</th> <th>ISSUE/REVISION</th> <th>BY</th> <th>APPROVED</th> <th>CHECKED</th> <th>SEAL</th> </tr> </thead> <tbody> <tr> <td>1</td> <td>25/09/22</td> <td>DRAFT PDA</td> <td>JP</td> <td>JP</td> <td>JP</td> <td></td> </tr> <tr> <td>2</td> <td>25/10/22</td> <td>DRAFT PDA</td> <td>JP</td> <td>JP</td> <td>JP</td> <td></td> </tr> <tr> <td> </td> <td> </td> <td> </td> <td> </td> <td> </td> <td> </td> <td> </td> </tr> </tbody> </table>	NO.	DATE	ISSUE/REVISION	BY	APPROVED	CHECKED	SEAL	1	25/09/22	DRAFT PDA	JP	JP	JP		2	25/10/22	DRAFT PDA	JP	JP	JP																																					<table border="1"> <tr> <td>SURVEY</td> <td>BASE</td> </tr> <tr> <td>FERGUSON LAND SURVEY &amp; GEOMATICS LTD.</td> <td>AR</td> </tr> <tr> <td>DESIGN</td> <td>ENGL. OF RECORD</td> </tr> <tr> <td>AR</td> <td>JP</td> </tr> </table>	SURVEY	BASE	FERGUSON LAND SURVEY & GEOMATICS LTD.	AR	DESIGN	ENGL. OF RECORD	AR	JP	<p><b>DISTRICT OF LAKE COUNTRY</b></p> <p>ROADS PHASING - HIGHLANDS EAST (PARTIAL)          PHASED DEVELOPMENT AGREEMENT          LAKESTONE MASTER PLANNED COMMUNITY</p>	<table border="1"> <tr> <td colspan="2">DISTRICT DEPT. INFRASTRUCTURE</td> </tr> <tr> <td>DISTRICT FILE NO. 4019</td> <td>REV. NO. 2</td> </tr> <tr> <td>PROJECT DRAWING NO. 02.02</td> <td>SHEET NUMBER 5 OF 22</td> </tr> <tr> <td>DISTRICT RECORD NO. N/A</td> <td></td> </tr> </table>	DISTRICT DEPT. INFRASTRUCTURE		DISTRICT FILE NO. 4019	REV. NO. 2	PROJECT DRAWING NO. 02.02	SHEET NUMBER 5 OF 22	DISTRICT RECORD NO. N/A	
		NO.	DATE	ISSUE/REVISION	BY	APPROVED	CHECKED	SEAL	
1	25/09/22	DRAFT PDA	JP	JP	JP	
2	25/10/22	DRAFT PDA	JP	JP	JP	
SURVEY	BASE	
FERGUSON LAND SURVEY & GEOMATICS LTD.	AR	
DESIGN	ENGL. OF RECORD	
AR	JP	
DISTRICT DEPT. INFRASTRUCTURE	
DISTRICT FILE NO. 4019	REV. NO. 2	
PROJECT DRAWING NO. 02.02	SHEET NUMBER 5 OF 22	
DISTRICT RECORD NO. N/A	
<p>SCALE = 1:2500</p>		<p>PERMIT TO PRACTICE: 1009604</p>	

PLOT DATE: November 15, 2024; PLOT TIME: 11:30 AM; PLOT BY: J. P. J. (JP); PLOT NO.: 07.03A.02; PLOT TITLE: 07.03A.02 - ROADS PHASING HIGHLANDS EAST (PARTIAL); PLOT SCALE: 1:2500; PLOT SHEET: 5 OF 22