




1
DP1.17
DAYLIGHT SECTION - 1000 SOUTH
1 : 200

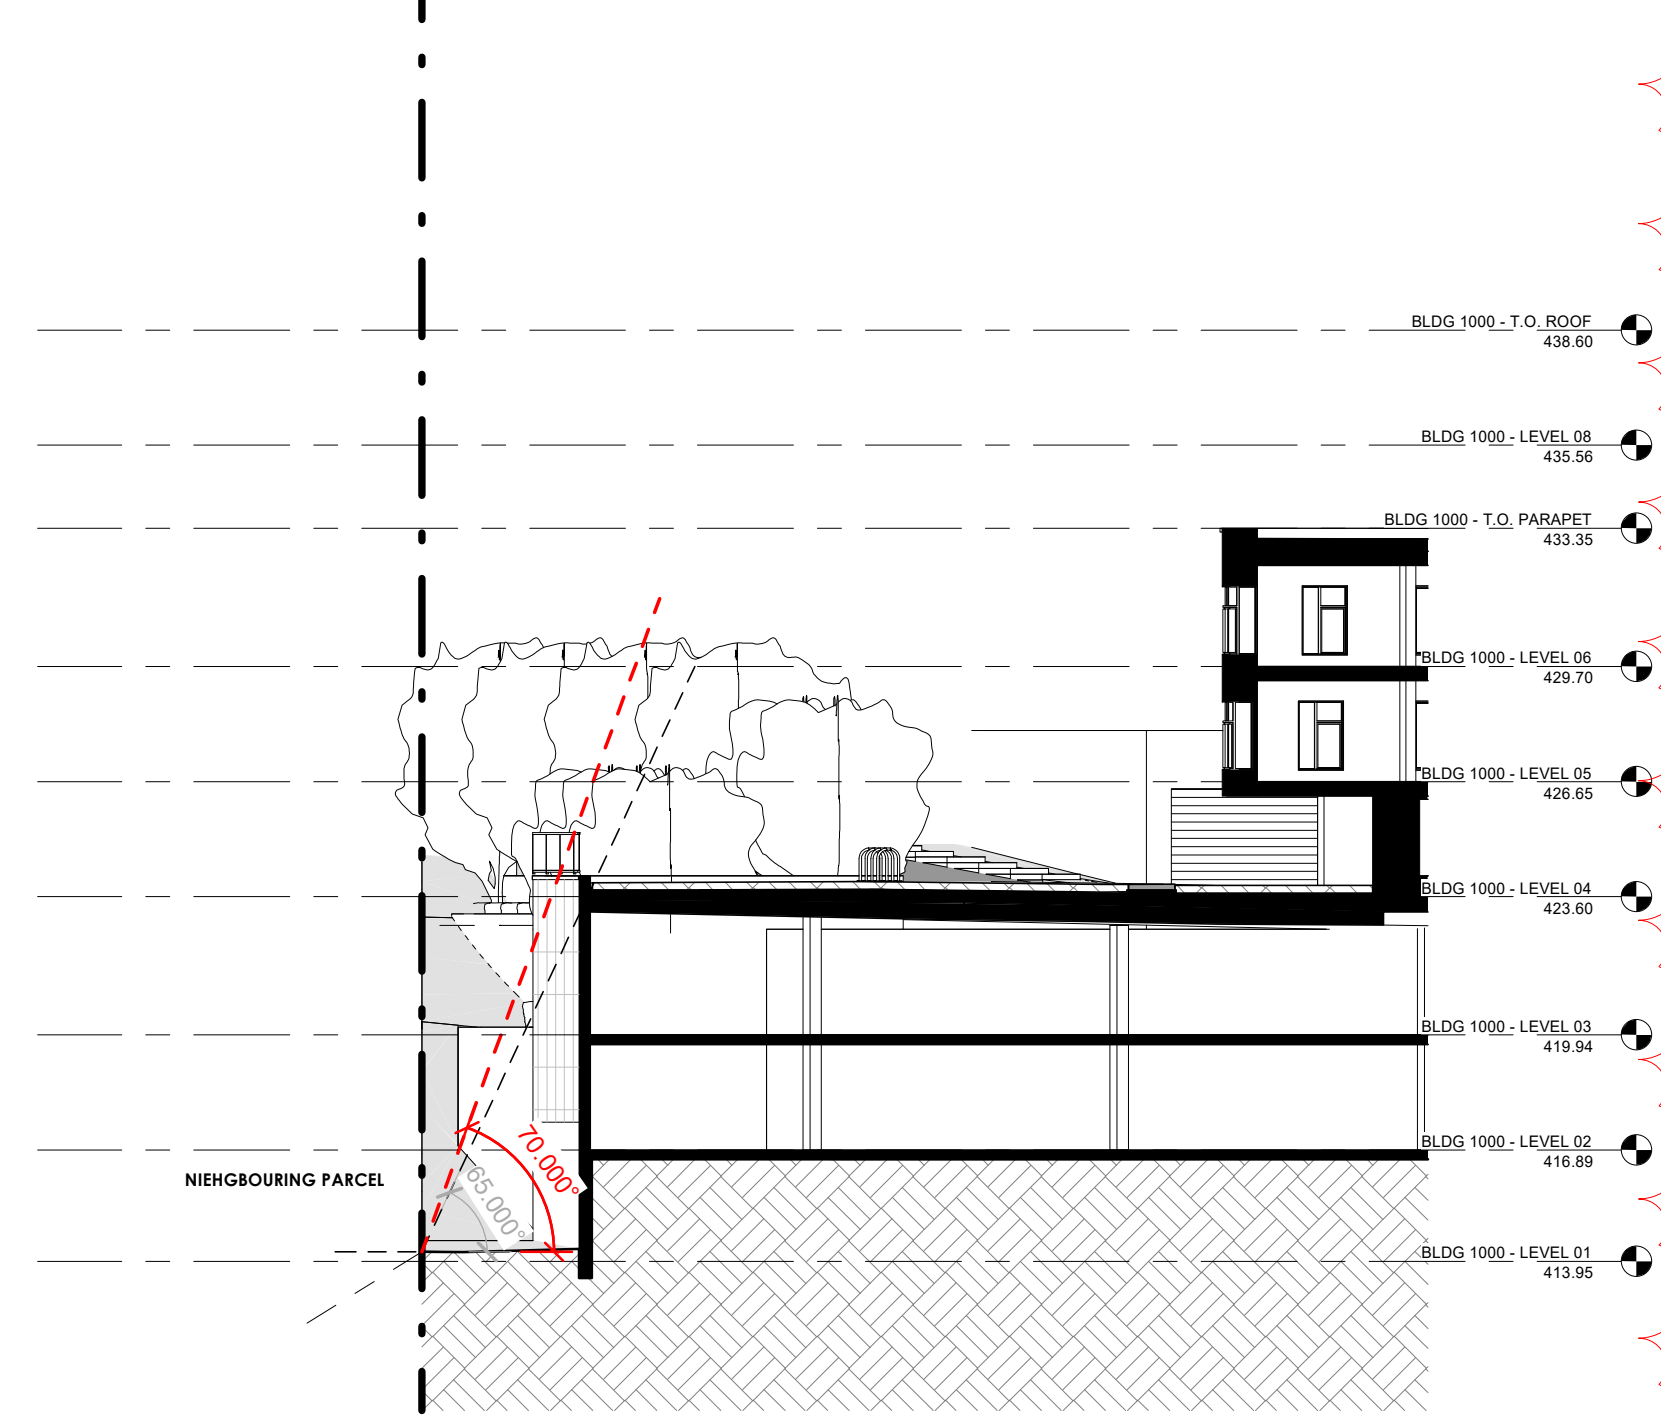


4
DP1.17
DAYLIGHT SECTION - 1000 SOUTH 2
1 : 200

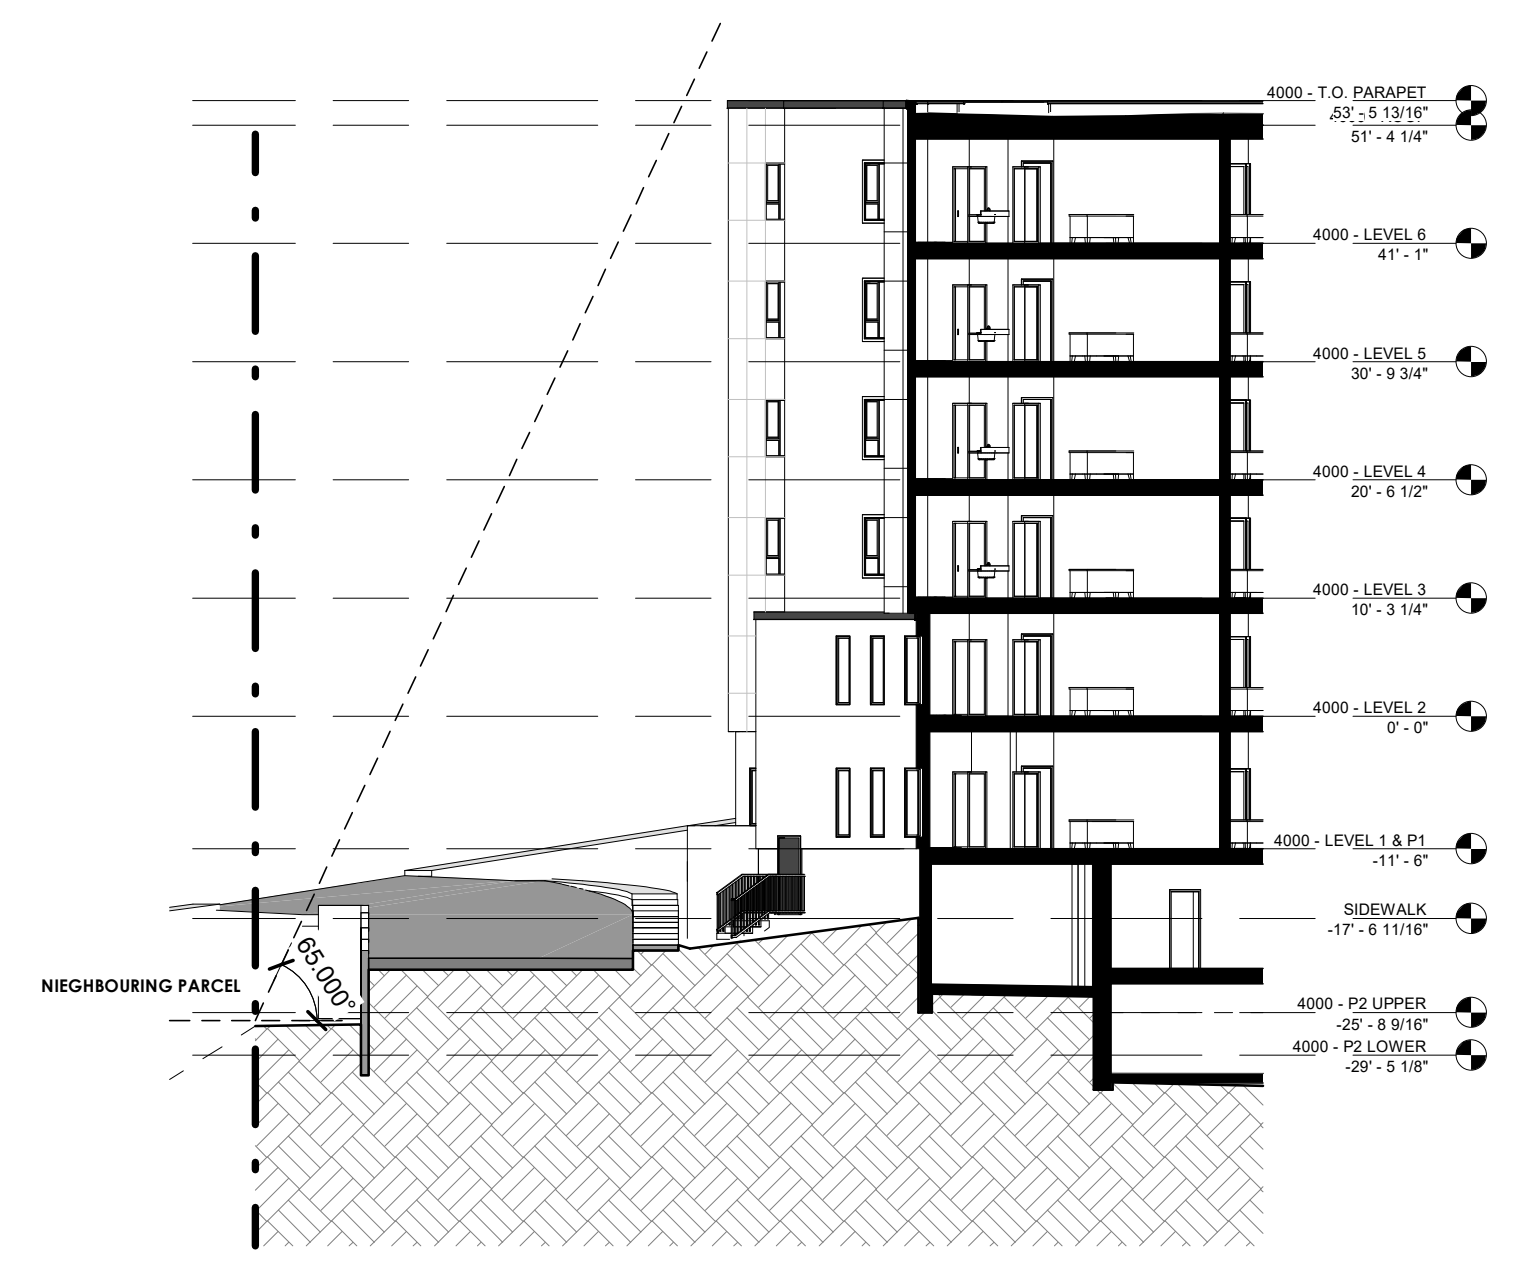


7
DP1.17
DAYLIGHT SECTION - 4000 SOUTH 2
1 : 200

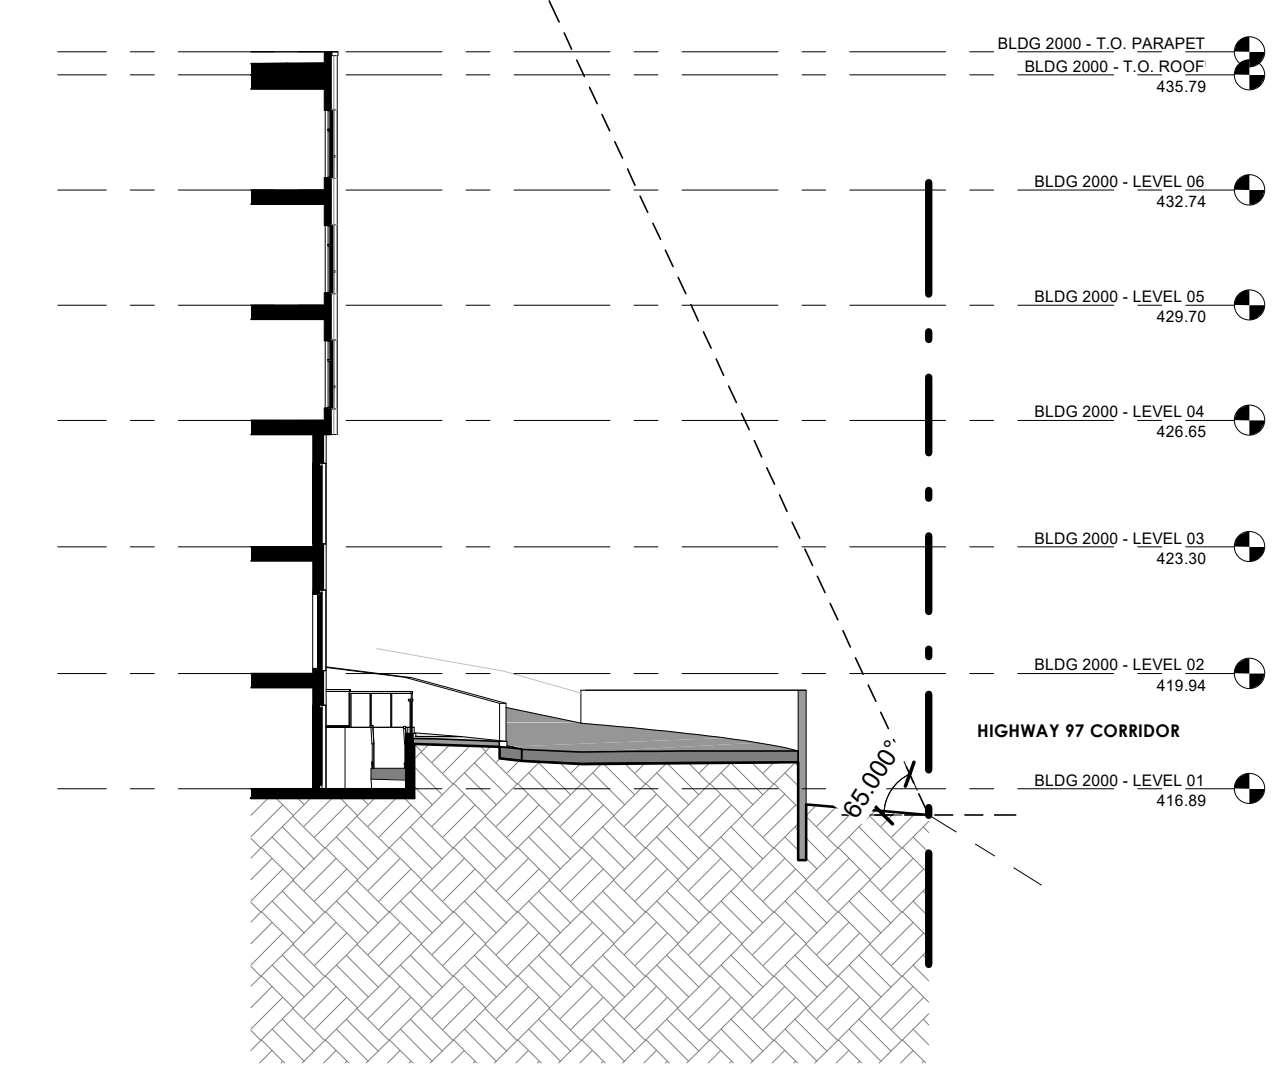


2
DP1.17
DAYLIGHT SECTION - 2000 NORTH
1 : 200

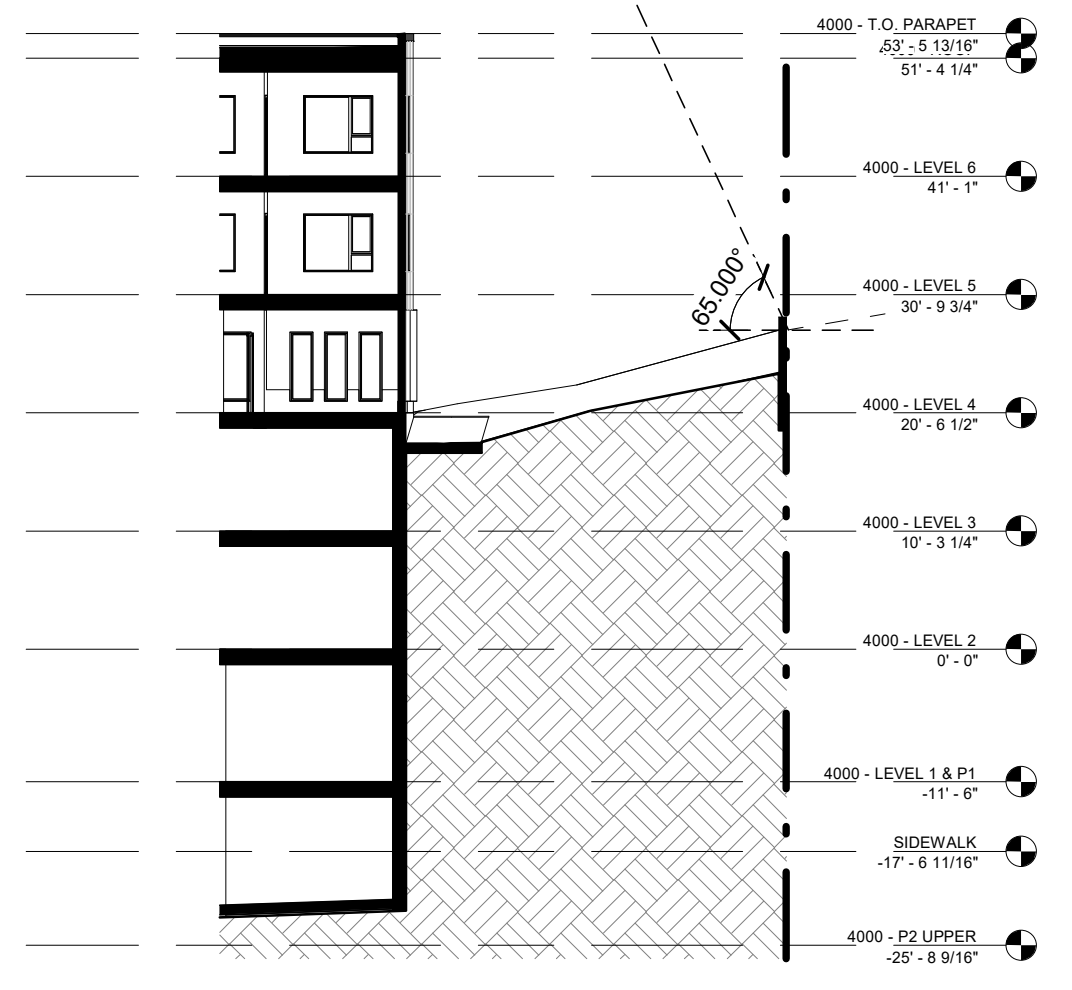

5
DP1.17
DAYLIGHT SECTION - 4000 NORTH
1 : 200

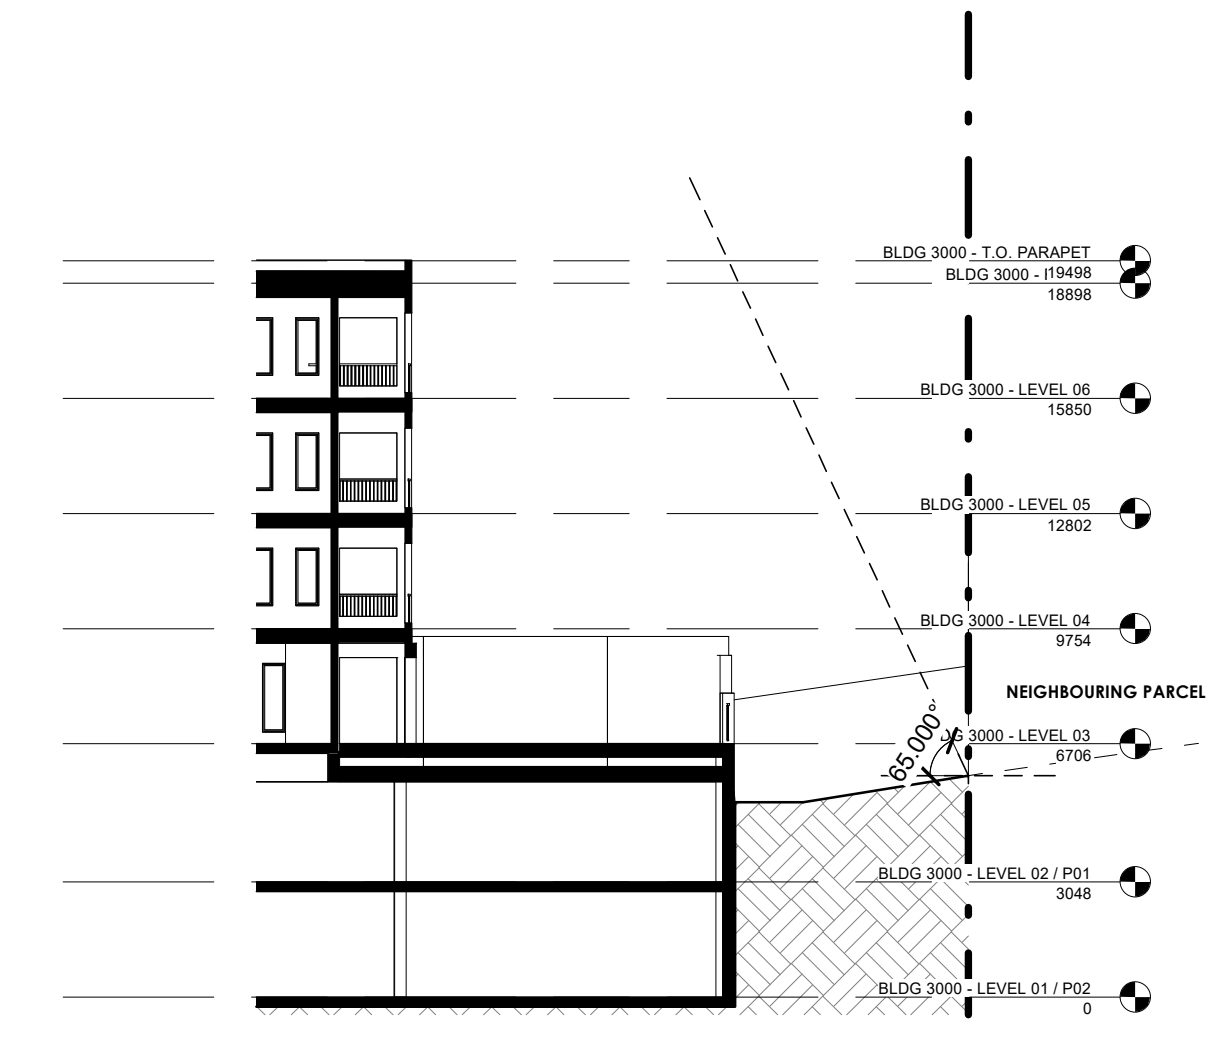

3
DP1.17
DAYLIGHT SECTION - 3000 NORTH
1 : 200

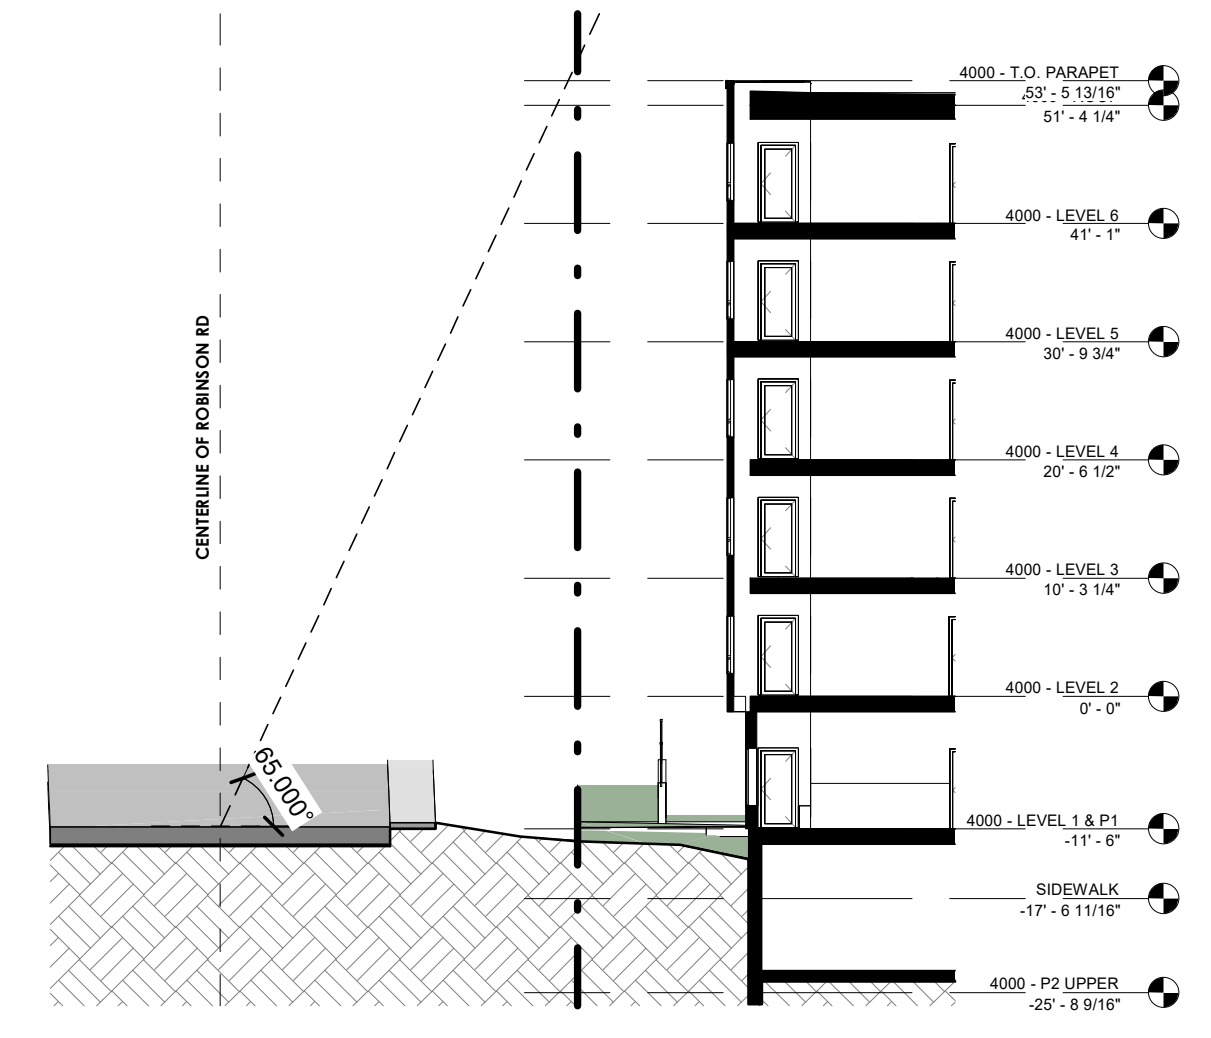

6
DP1.17
DAYLIGHT SECTION - 4000 SOUTH
1 : 200

GENERAL NOTES

This drawing and all its contents are protected by copyright, and shall not be reproduced, in whole or in part without the expressed written consent of Casola Koppe Architects Ltd. These drawings are not to be scaled. All dimensions are to face of stud or sheathing unless noted otherwise. Contractor must verify all dimensions, drawings, details and specifications. Any discrepancies are to be reported to Casola Koppe Architects Ltd. prior to proceeding with work; this includes any errors or omissions.

Revision Schedule		
Number	Date (yy/mm/dd)	Description
1	2022 05 03	ISSUED FOR DP
4	2023 10 23	ISSUED FOR REVISED DP
5	2024-05-27	DP-R2 ISSUED
6	2024-08-01	DP-R3 ISSUED
8	2024-08-13	DP-R3.2 ISSUED
9	2024-08-14	DP-R3.3 ISSUED

PERMIT TO PRACTICE

STAMP

ARCHITECT
casola koppe
ARCHITECTS
#300 - 1410 1st SW, Calgary, Alberta T2R 0V8
bus: (403) 287-9960 fax: (403) 287-9962 info@ckarch.ca

PROJECT NAME AND ADDRESS
LAKE COUNTRY

11474 PETRIE ROAD
LAKE COUNTRY, BC, V4V 1Z9
LOT 53, PLAN KAP444

DRAWING
**DAYLIGHT SAVINGS
STANDARDS**

DRAWN BY ES	JOB NO. 2112	Building Permit #
CHECKED BY LM		SHEET
ISSUE DATE (yy/mm)	2022/05	
SCALE	AS NOTED	

DP1.17