

ATLANTIS MARINE

PAT'S SOUTH ELEVATION as at Sept 1, 2024


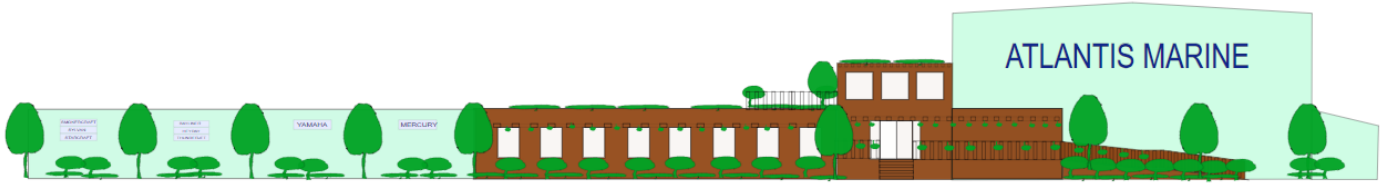


EXHIBIT 5.b

OYAMA SITE PLAN

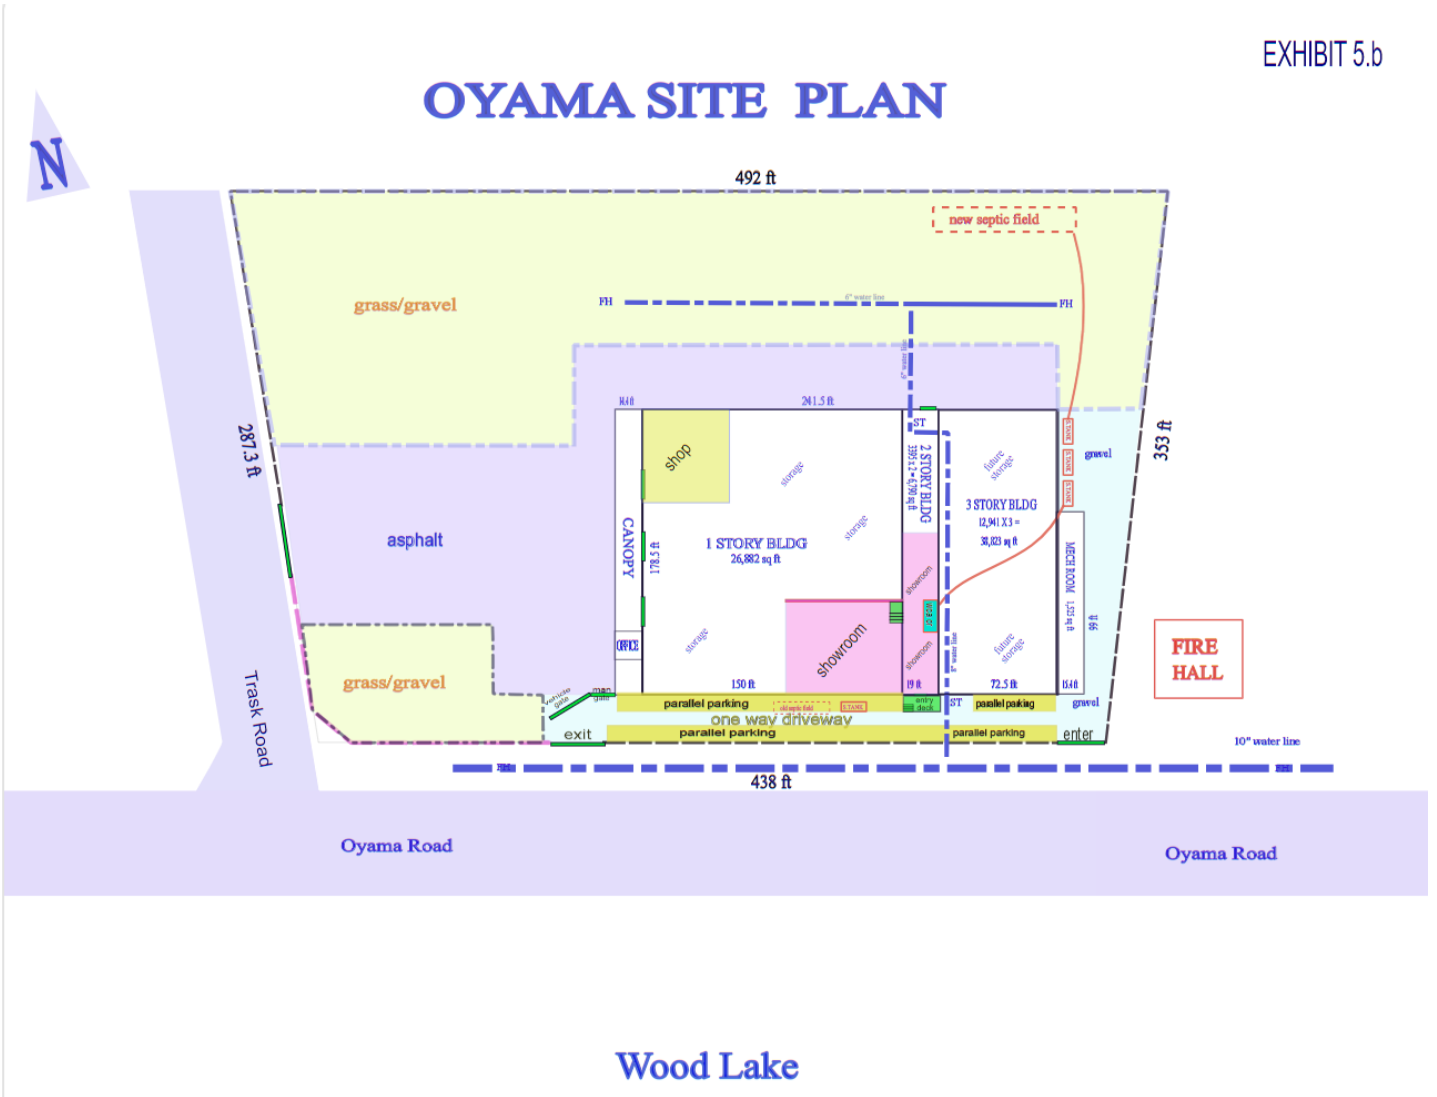

Wood Lake