


A.1.2 LANDSCAPE PLAN
2.0

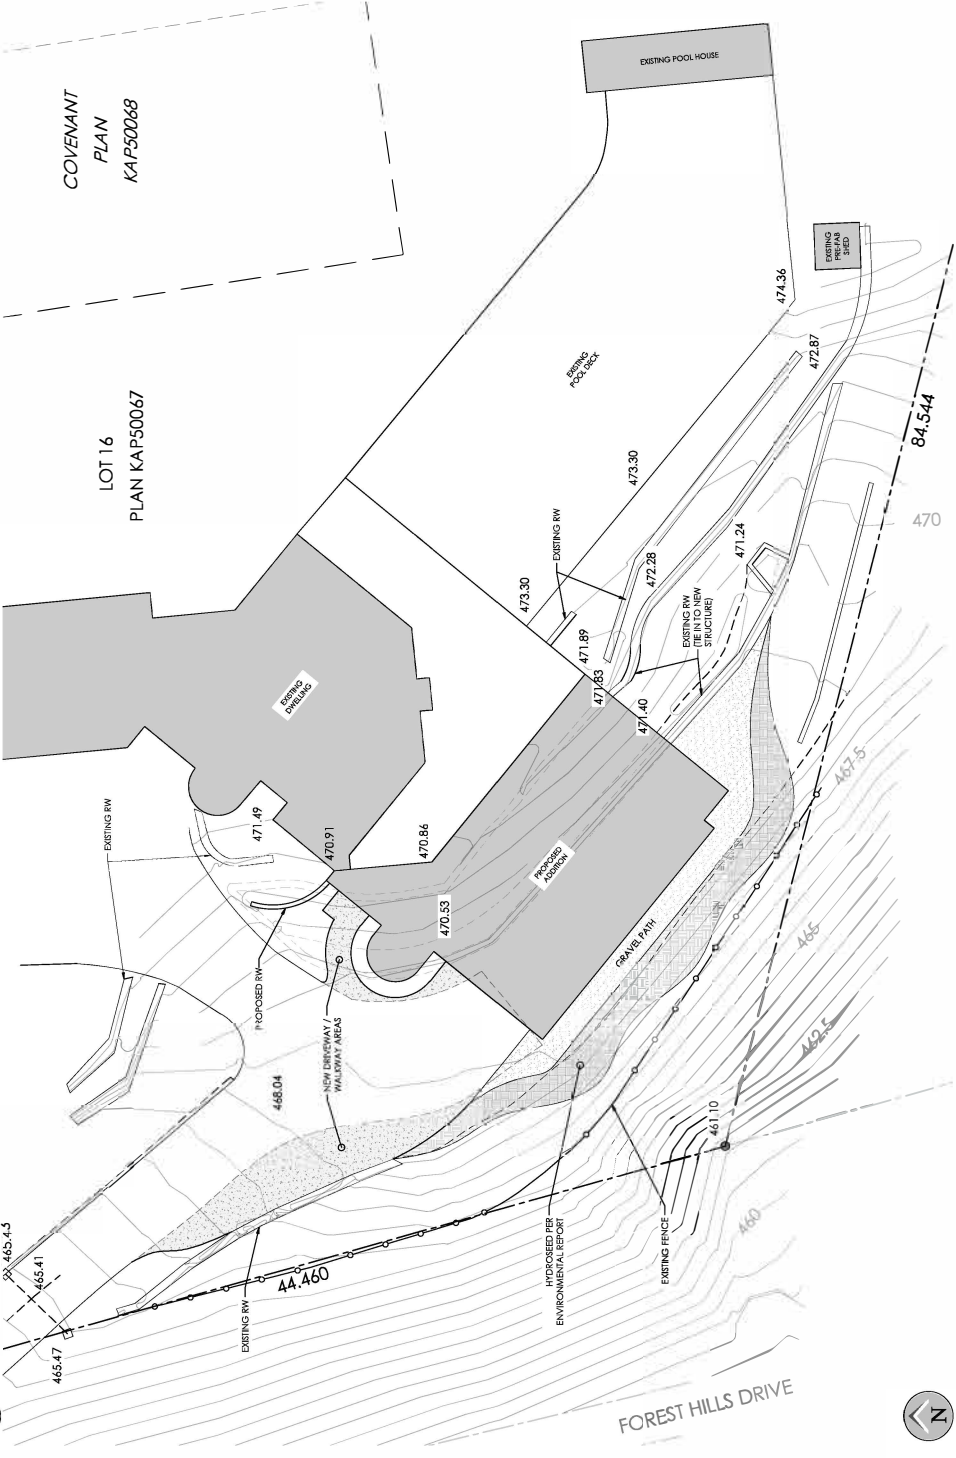

COVENANT
PLAN
KAP50068

LOT 16
PLAN KAP50067

BUILD BY:	DESIGN BY: J JADE BAY 4108 South Road Ocala, FL 32919 www.jadebay.com
Project: KOPP RESIDENTIAL ADDITION LOT 16	13595 FOREST HILLS DRIVE LAKE COUNTRY, FL
REVISION: 5: 04.03.2024 - FOR DP VARIANCE APP APPROVAL - PER OLC MEETING 7: 12.12.2024 - PER OLC SITE REVIEW	note: *ALL MEASUREMENTS ARE SHOWN IN METERS UNLESS OTHERWISE INDICATED CITY OF Ocala PERMITS
date drawn: FEBRUARY 20th, 2024	date issued: DECEMBER 12th, 2024
scale: 1/8" = 1'-0"	drawing: A.1.2 - LANDSCAPE PLAN
sheet: 20 OF 20	



FOREST HILLS DRIVE

PROPOSED PER
ENVIRONMENTAL REPORT

EXISTING FENCE

EXISTING RW

PROPOSED RW

EXISTING RW

EXISTING RW

