


SITE PLAN

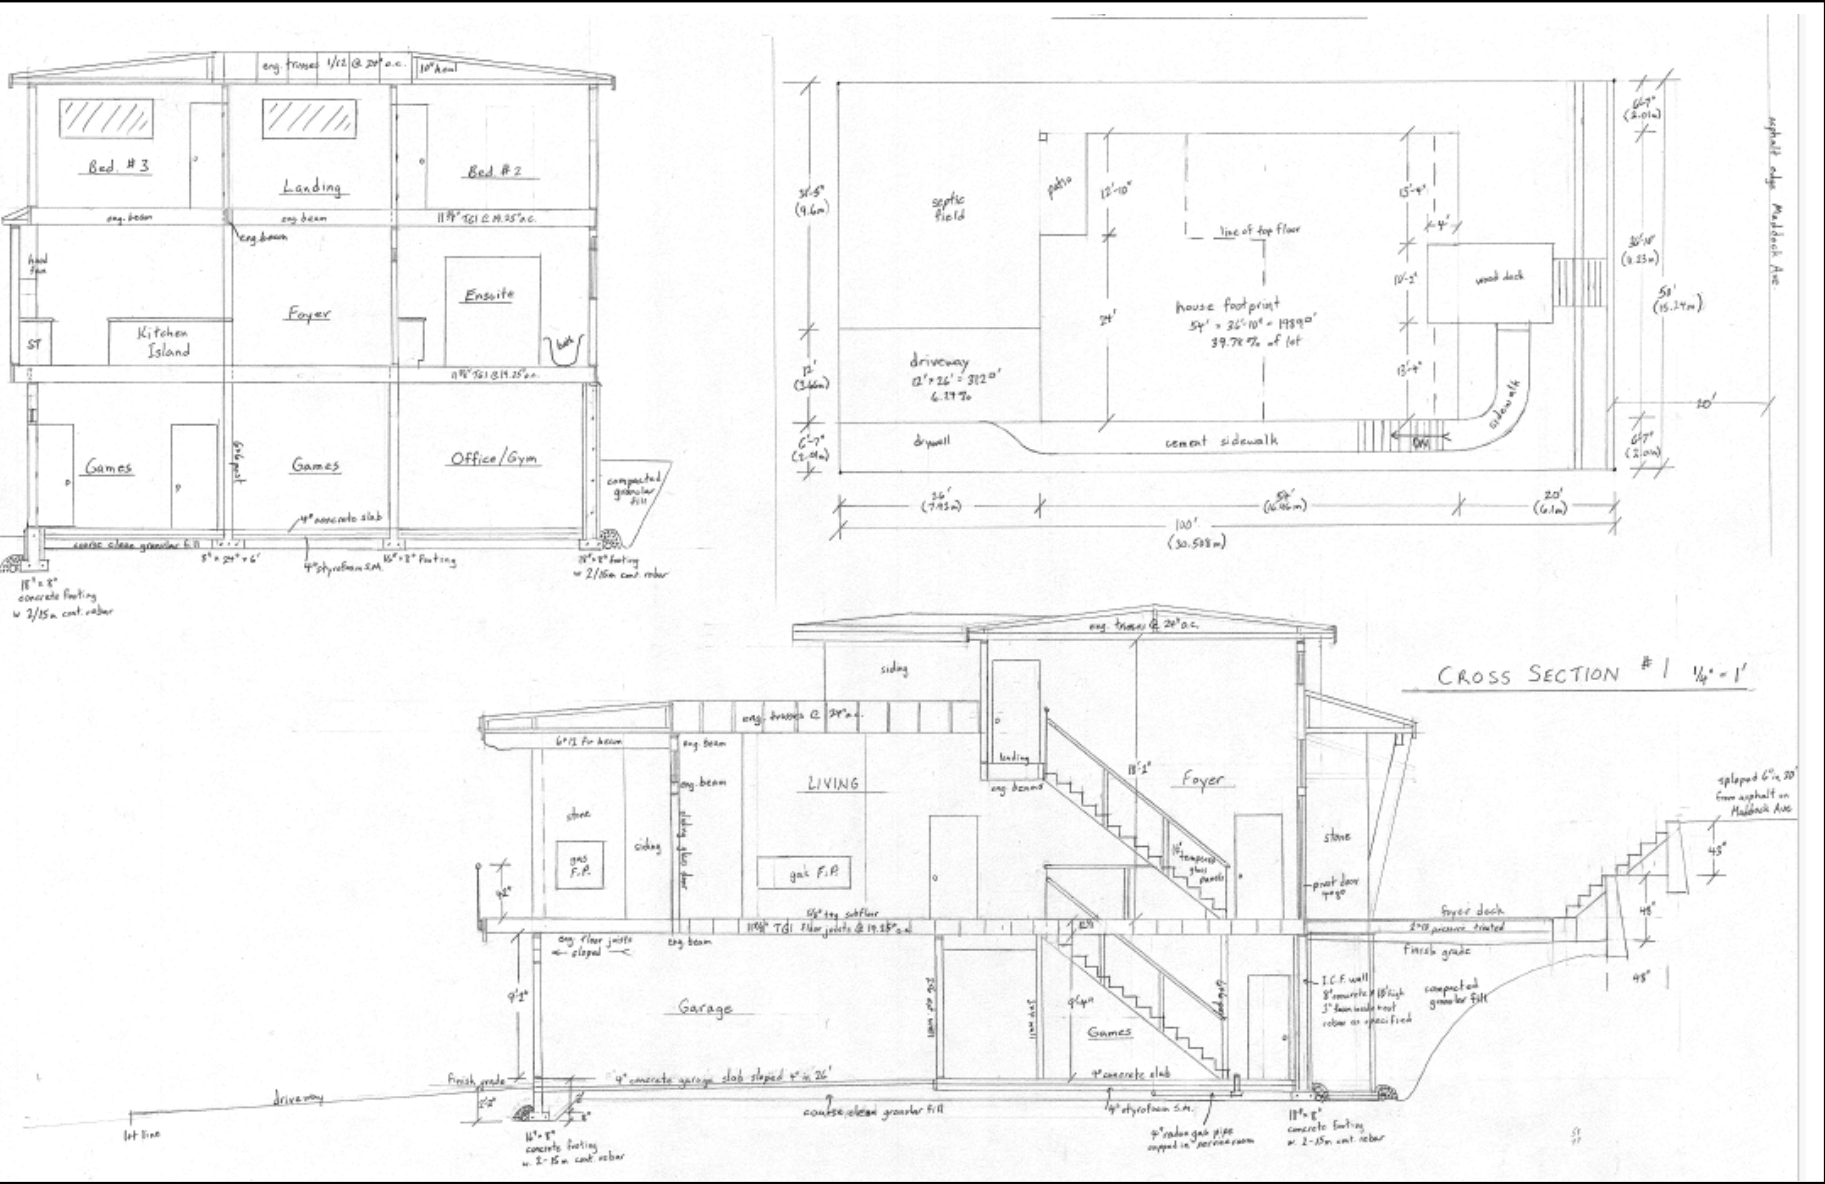

ELEVATION DRAWINGS

