


Attachment F: Landscape Plan

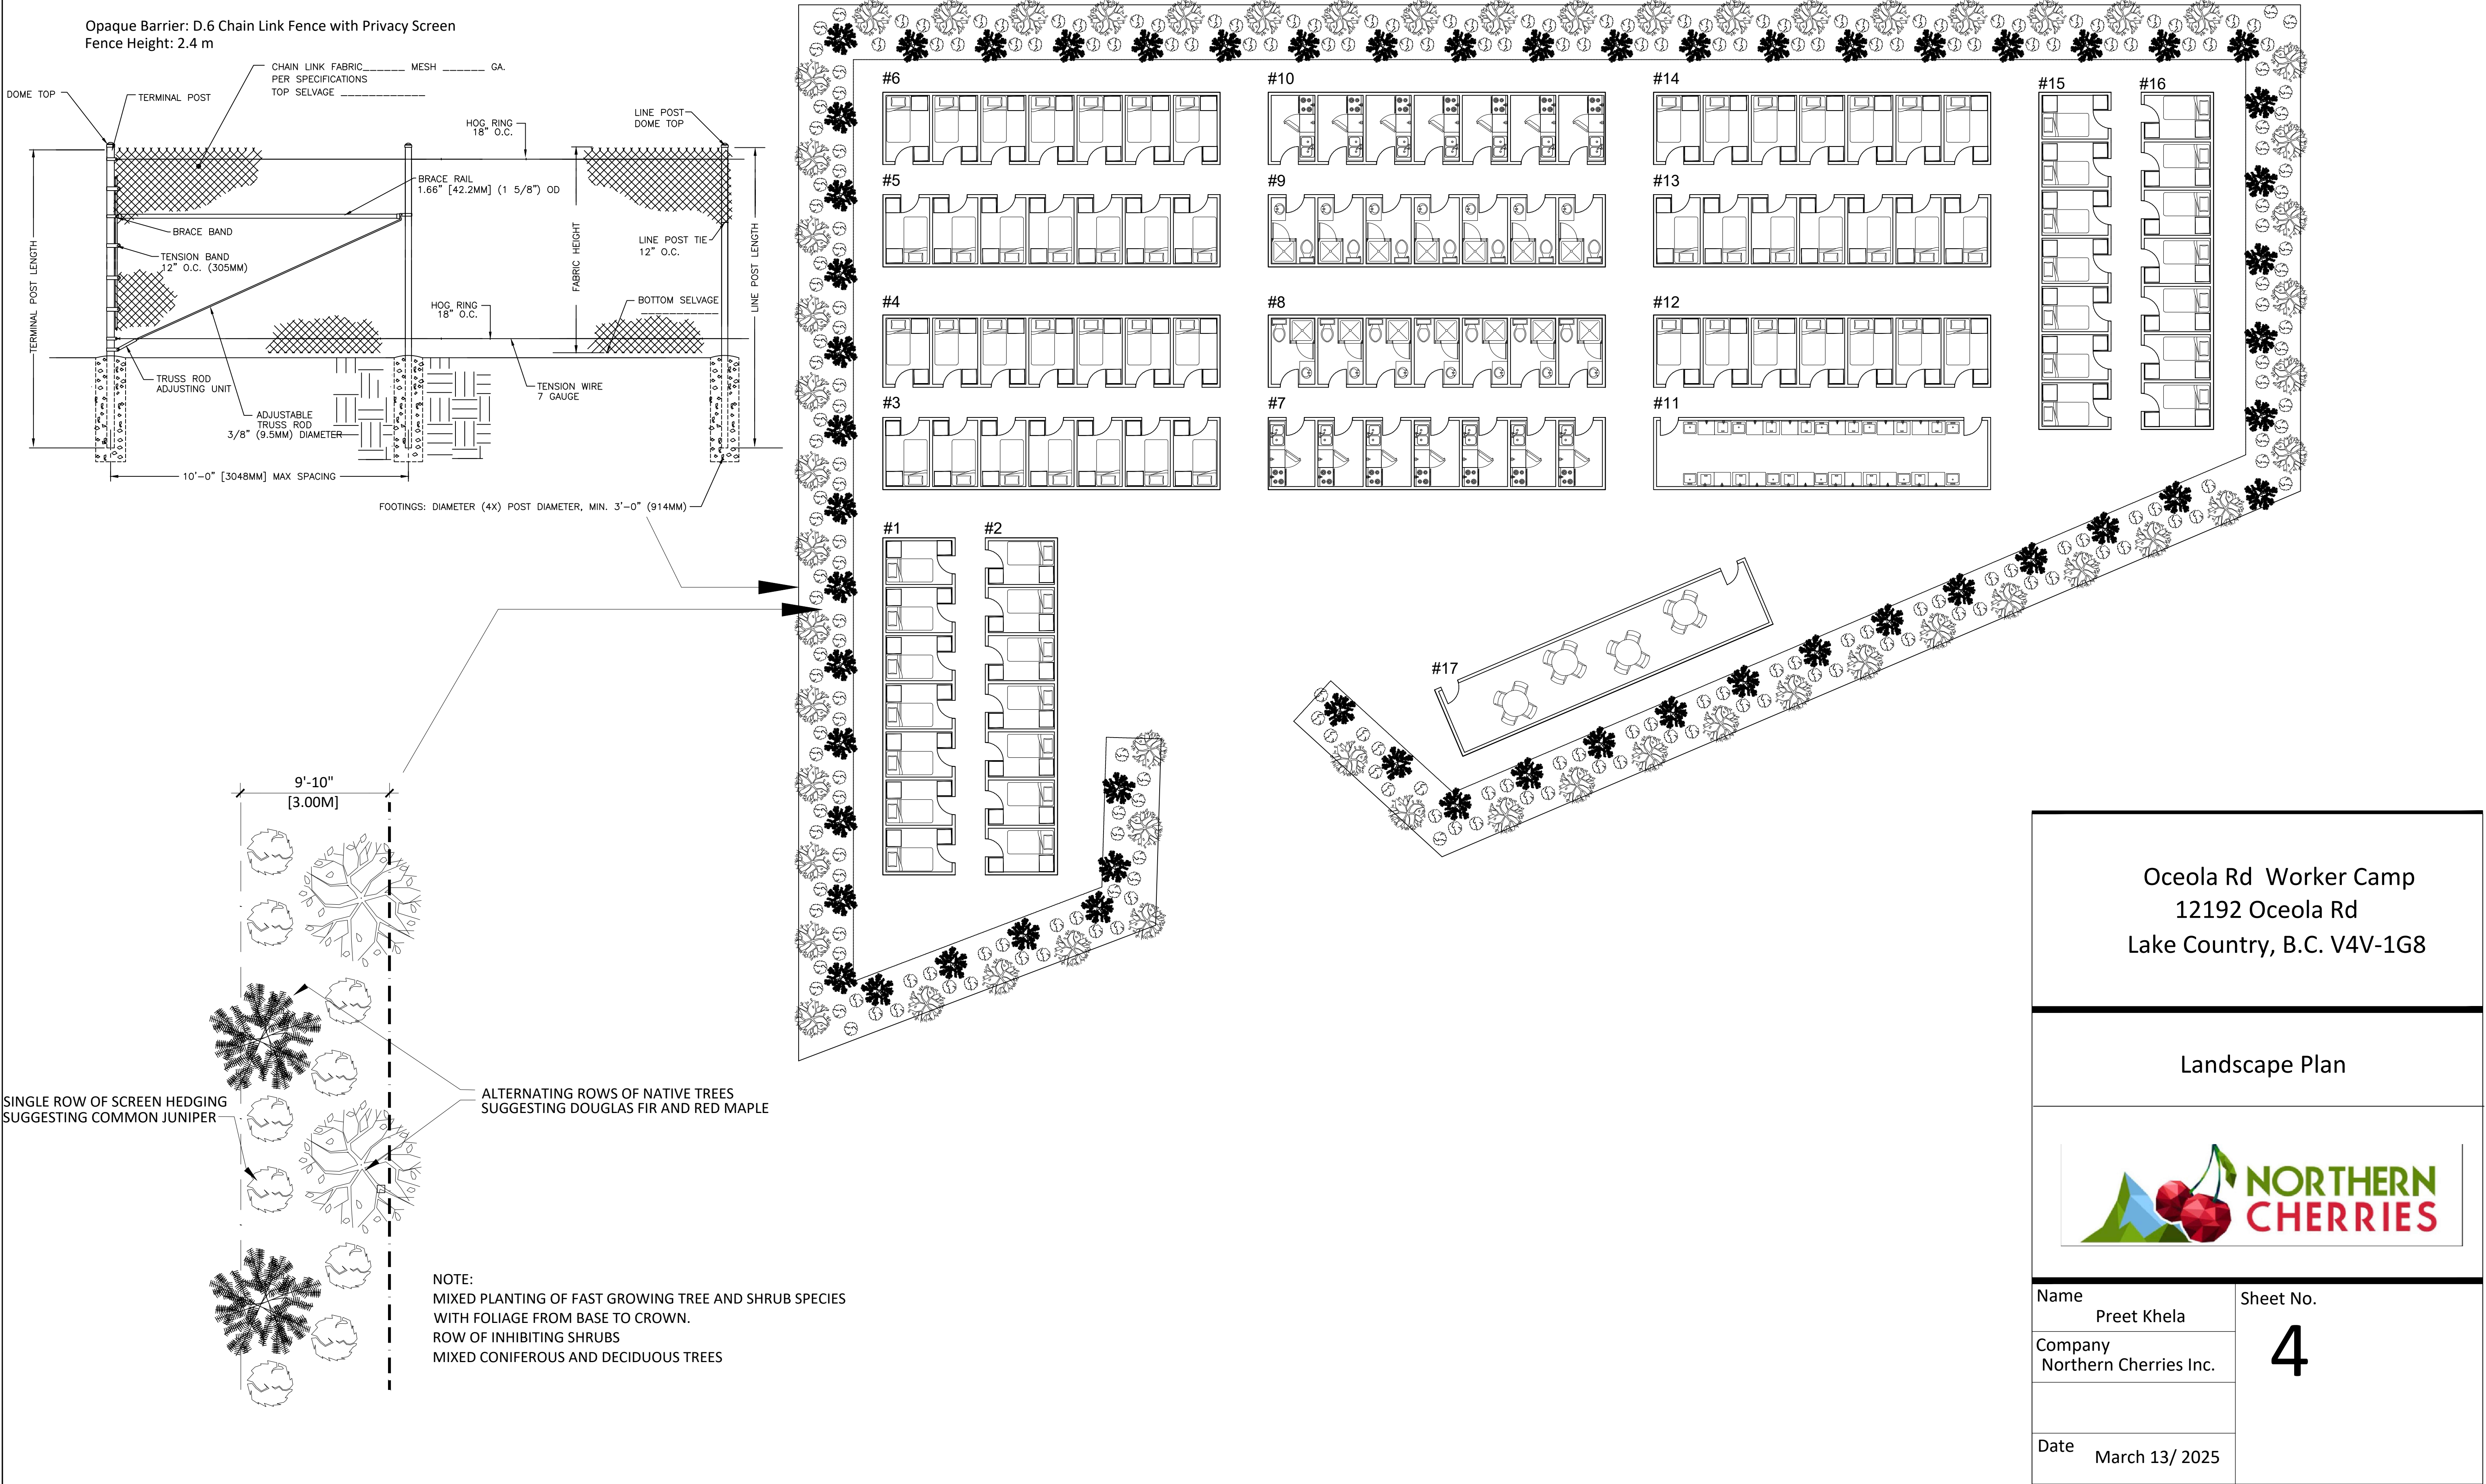

Oceola Rd Worker Camp
12192 Oceola Rd
Lake Country, B.C. V4V-1G8

Landscape Plan



Name
Preet Khela

Company
Northern Cherries Inc.

Date
March 13/ 2025

Sheet No.

4