



KH
DESIGNS INC.

CUSTOM
DESIGN

488 Sheila Crescent
Kelowna BC
V1W 4L8
250.575.0590

14710
Carrs Landing Road
Lake Country BC


DRAWN BY: KJH

PROJECT : 9-24
FILE:

ISSUE DATE
Drawing Issued 6/25/2024
SCALE:

Suite
Plan

A-5

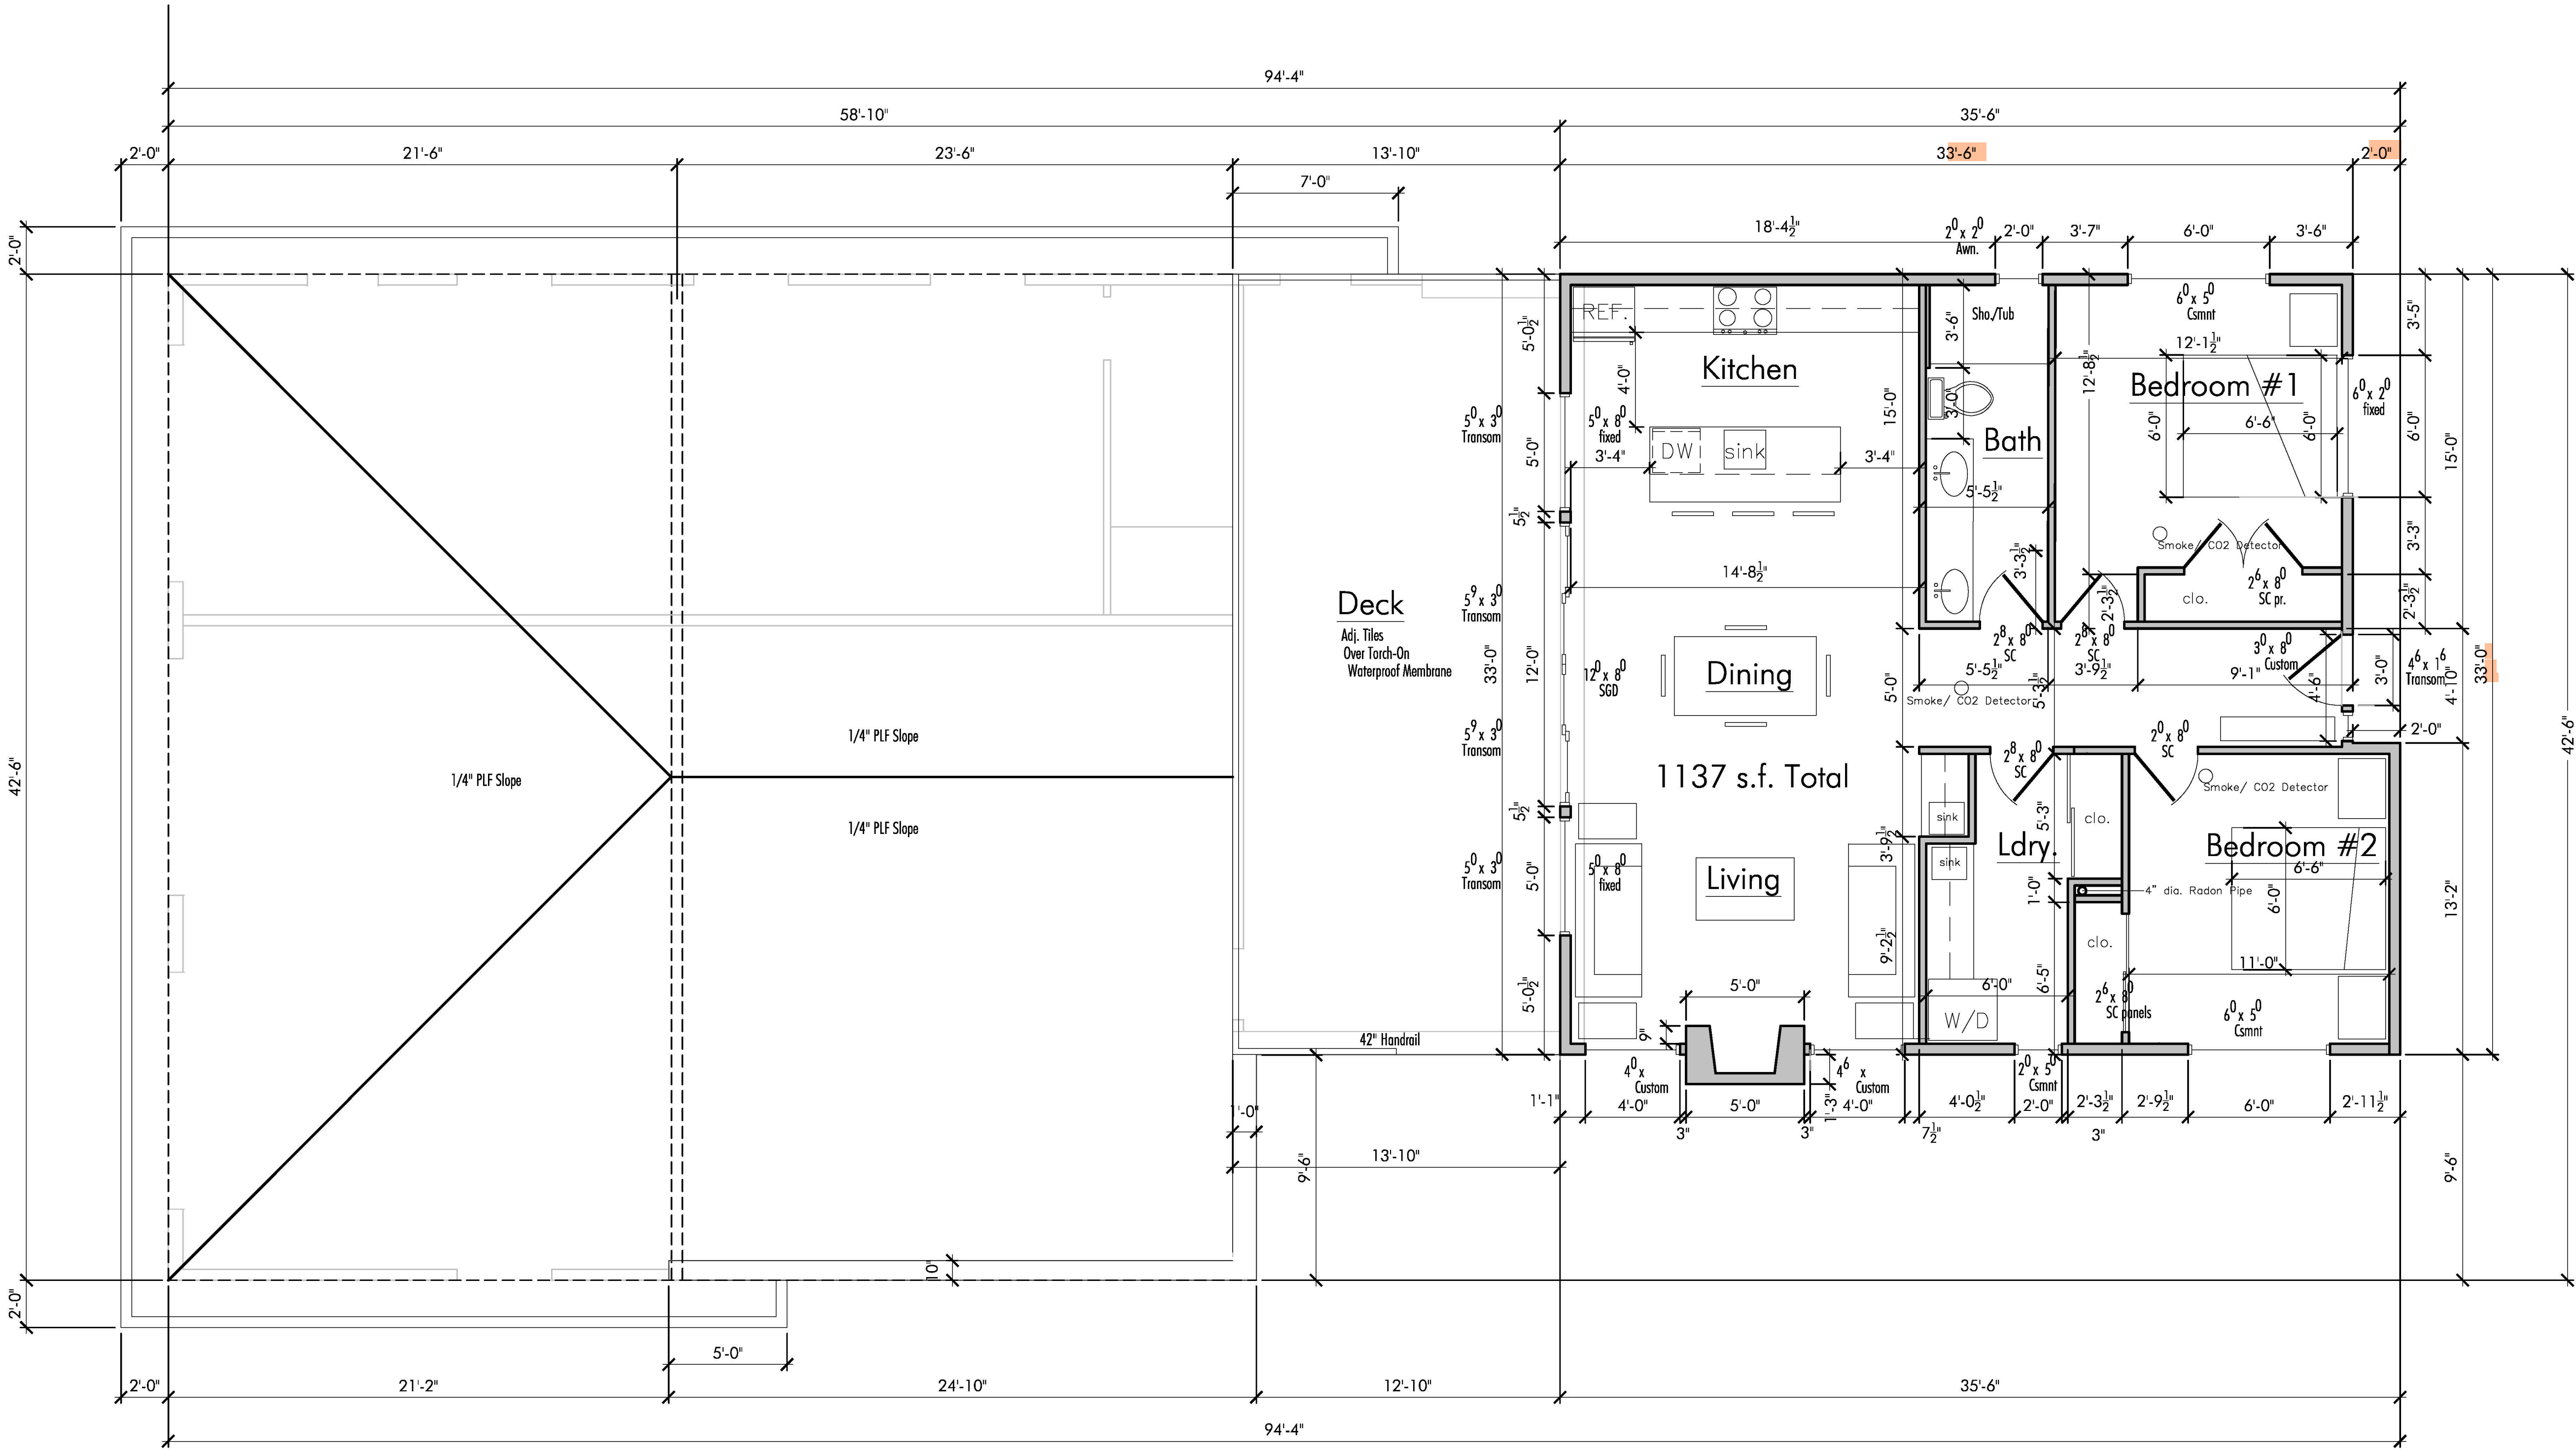

1 SUITE
A-5 1/4"=1'-0"

