
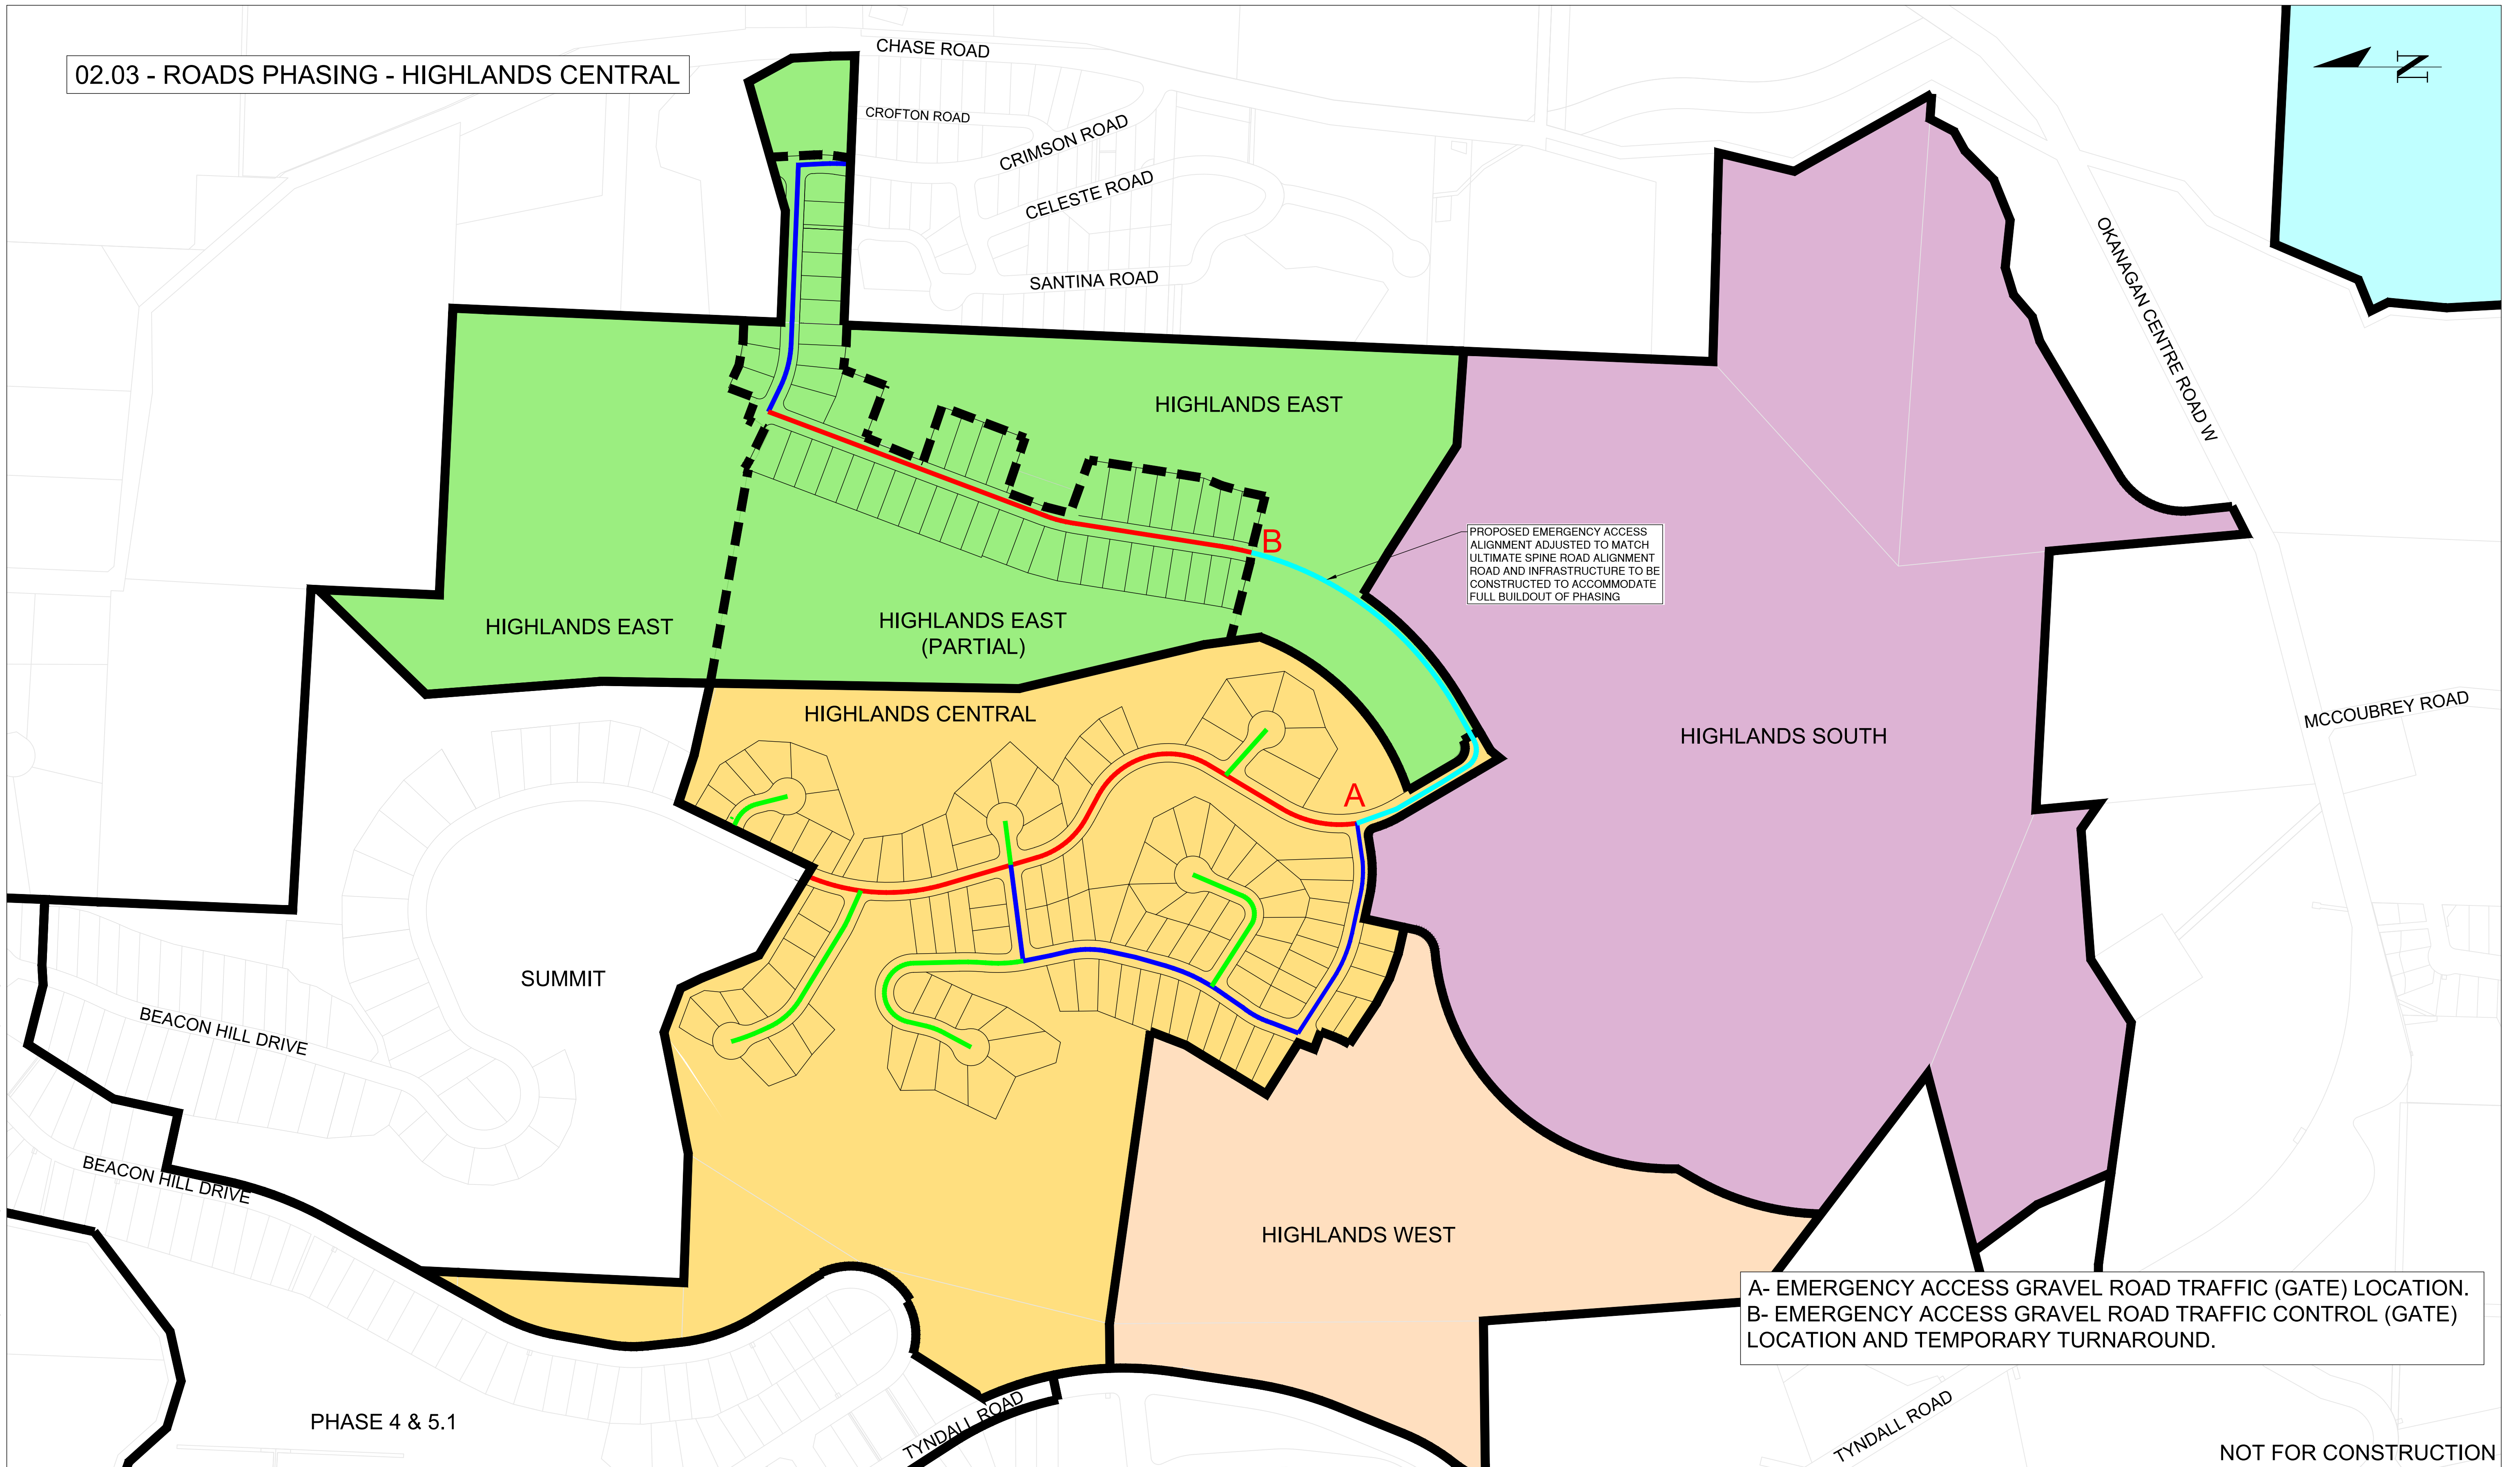


02.03 - ROADS PHASING - HIGHLANDS CENTRAL

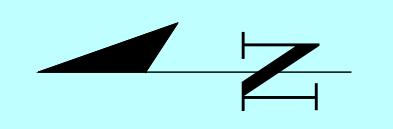

A- EMERGENCY ACCESS GRAVEL ROAD TRAFFIC (GATE) LOCATION.  
 B- EMERGENCY ACCESS GRAVEL ROAD TRAFFIC CONTROL (GATE) LOCATION AND TEMPORARY TURNAROUND.

PHASE 4 & 5.1

NOT FOR CONSTRUCTION

PLOT DATE: January 16, 2026 F:\1 Projects\019 Lakestone MP\019-4 Drawings\019-4-1 Current Drawings\019-4-1 PDA\02.03 PHASING HC-Option 1.dwg



**LEGEND**

- PROPOSED CONSTRUCTION ACCESS
- PROPOSED EMERGENCY ACCESS
- PROPOSED COLLECTOR ACCESS
- PROPOSED LOCAL ACCESS
- PROPOSED LOCAL CUL-DE-SAC ACCESS

NO	DATE	ISSUE/REVISION	BY	APPROVED	CHECKED	SEAL
1	26/01/16	PDA-PRESENTATION TO MAYOR & COUNCIL	JP	JP	JP	

SURVEY	BASE
FERGUSON LAND SURVEY & GEOMATICS LTD.	AR
DESIGN	ENG. OF RECORD
AR	JP
SCALE = 1:2500	
PERMIT TO PRACTICE:1003604	

**DISTRICT OF LAKE COUNTRY**

**ROADS PHASING - HIGHLANDS CENTRAL**  
**PHASED DEVELOPMENT AGREEMENT**  
**LAKESTONE MASTER PLANNED COMMUNITY**

DISTRICT DEPT. INFRASTRUCTURE	
DISTRICT FILE NO. 4019	
PROJECT DRAWING NO. 02.03	REV NO. 1
DISTRICT RECORD NO. N/A	SHEET NUMBER 3 OF 22