



07.01.01 - ROADS - SPINE PLAN VIEW

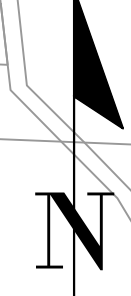

NOT FOR CONSTRUCTION

PLOT DATE: January 16, 2026 - F:\Projects\4019 - Lakeston\MP\4019-1 Drawings\4019-1 Current Drawings\Civil\3 - PRD01 - PD\PRD01-SPINE ROAD.dwg

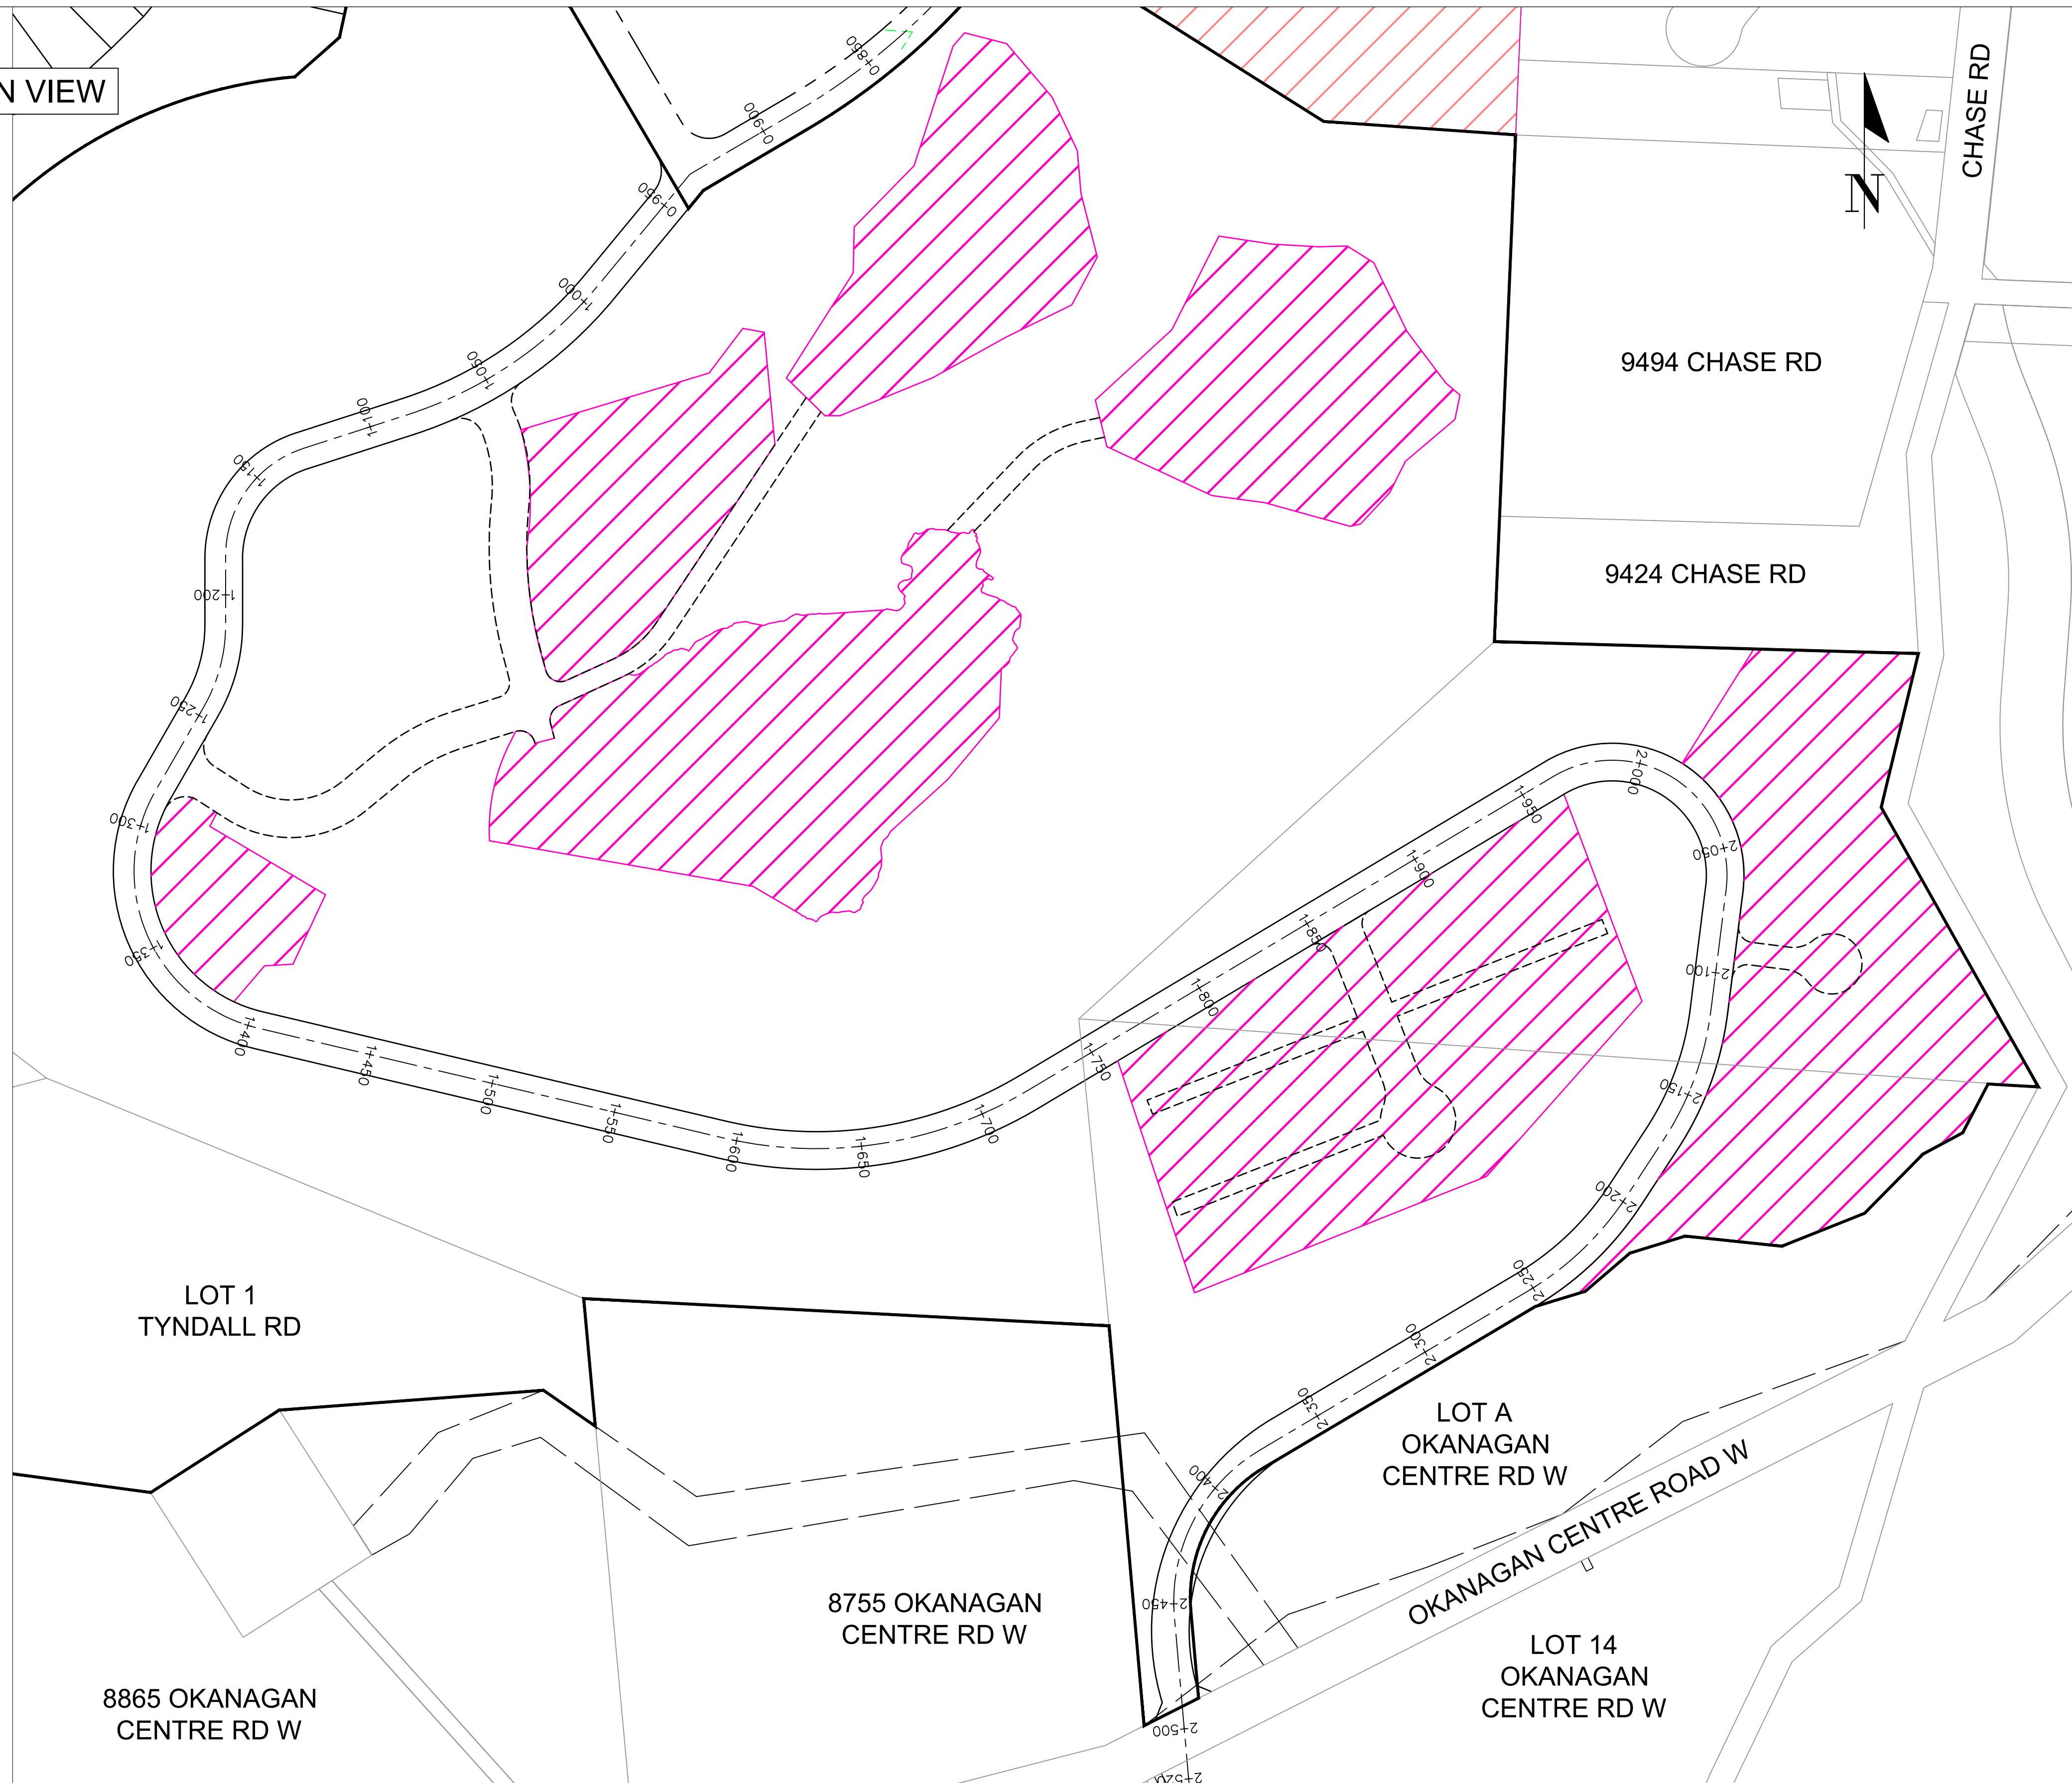

NO	DATE	ISSUE/REVISION	BY	APPROVED	CHECKED	SEAL
1	26/01/16	PDA-PRESENTATION TO MAYOR & COUNCIL	JP	JP	JP	

PERMIT TO PRACTICE:1003604

SURVEY FERGUSON LAND SURVEY & GEOMATICS LTD.	BASE AR
DESIGN AR	ENG. OF RECORD JP
SCALE = 1:1500	

**DISTRICT OF LAKE COUNTRY**  
**ROADS - SPINE PLAN VIEW**  
**PHASED DEVELOPMENT AGREEMENT**  
**LAKESTONE MASTER PLANNED COMMUNITY**

DISTRICT DEPT. INFRASTRUCTURE	
DISTRICT FILE NO. 4019	
PROJECT DRAWING NO. 07.01.01	REV NO. 1
DISTRICT RECORD NO. N/A	SHEET NUMBER 7 OF 22