



07.01.02 - INTERSECTION - SOUTHERN ACCESS & OKCRW

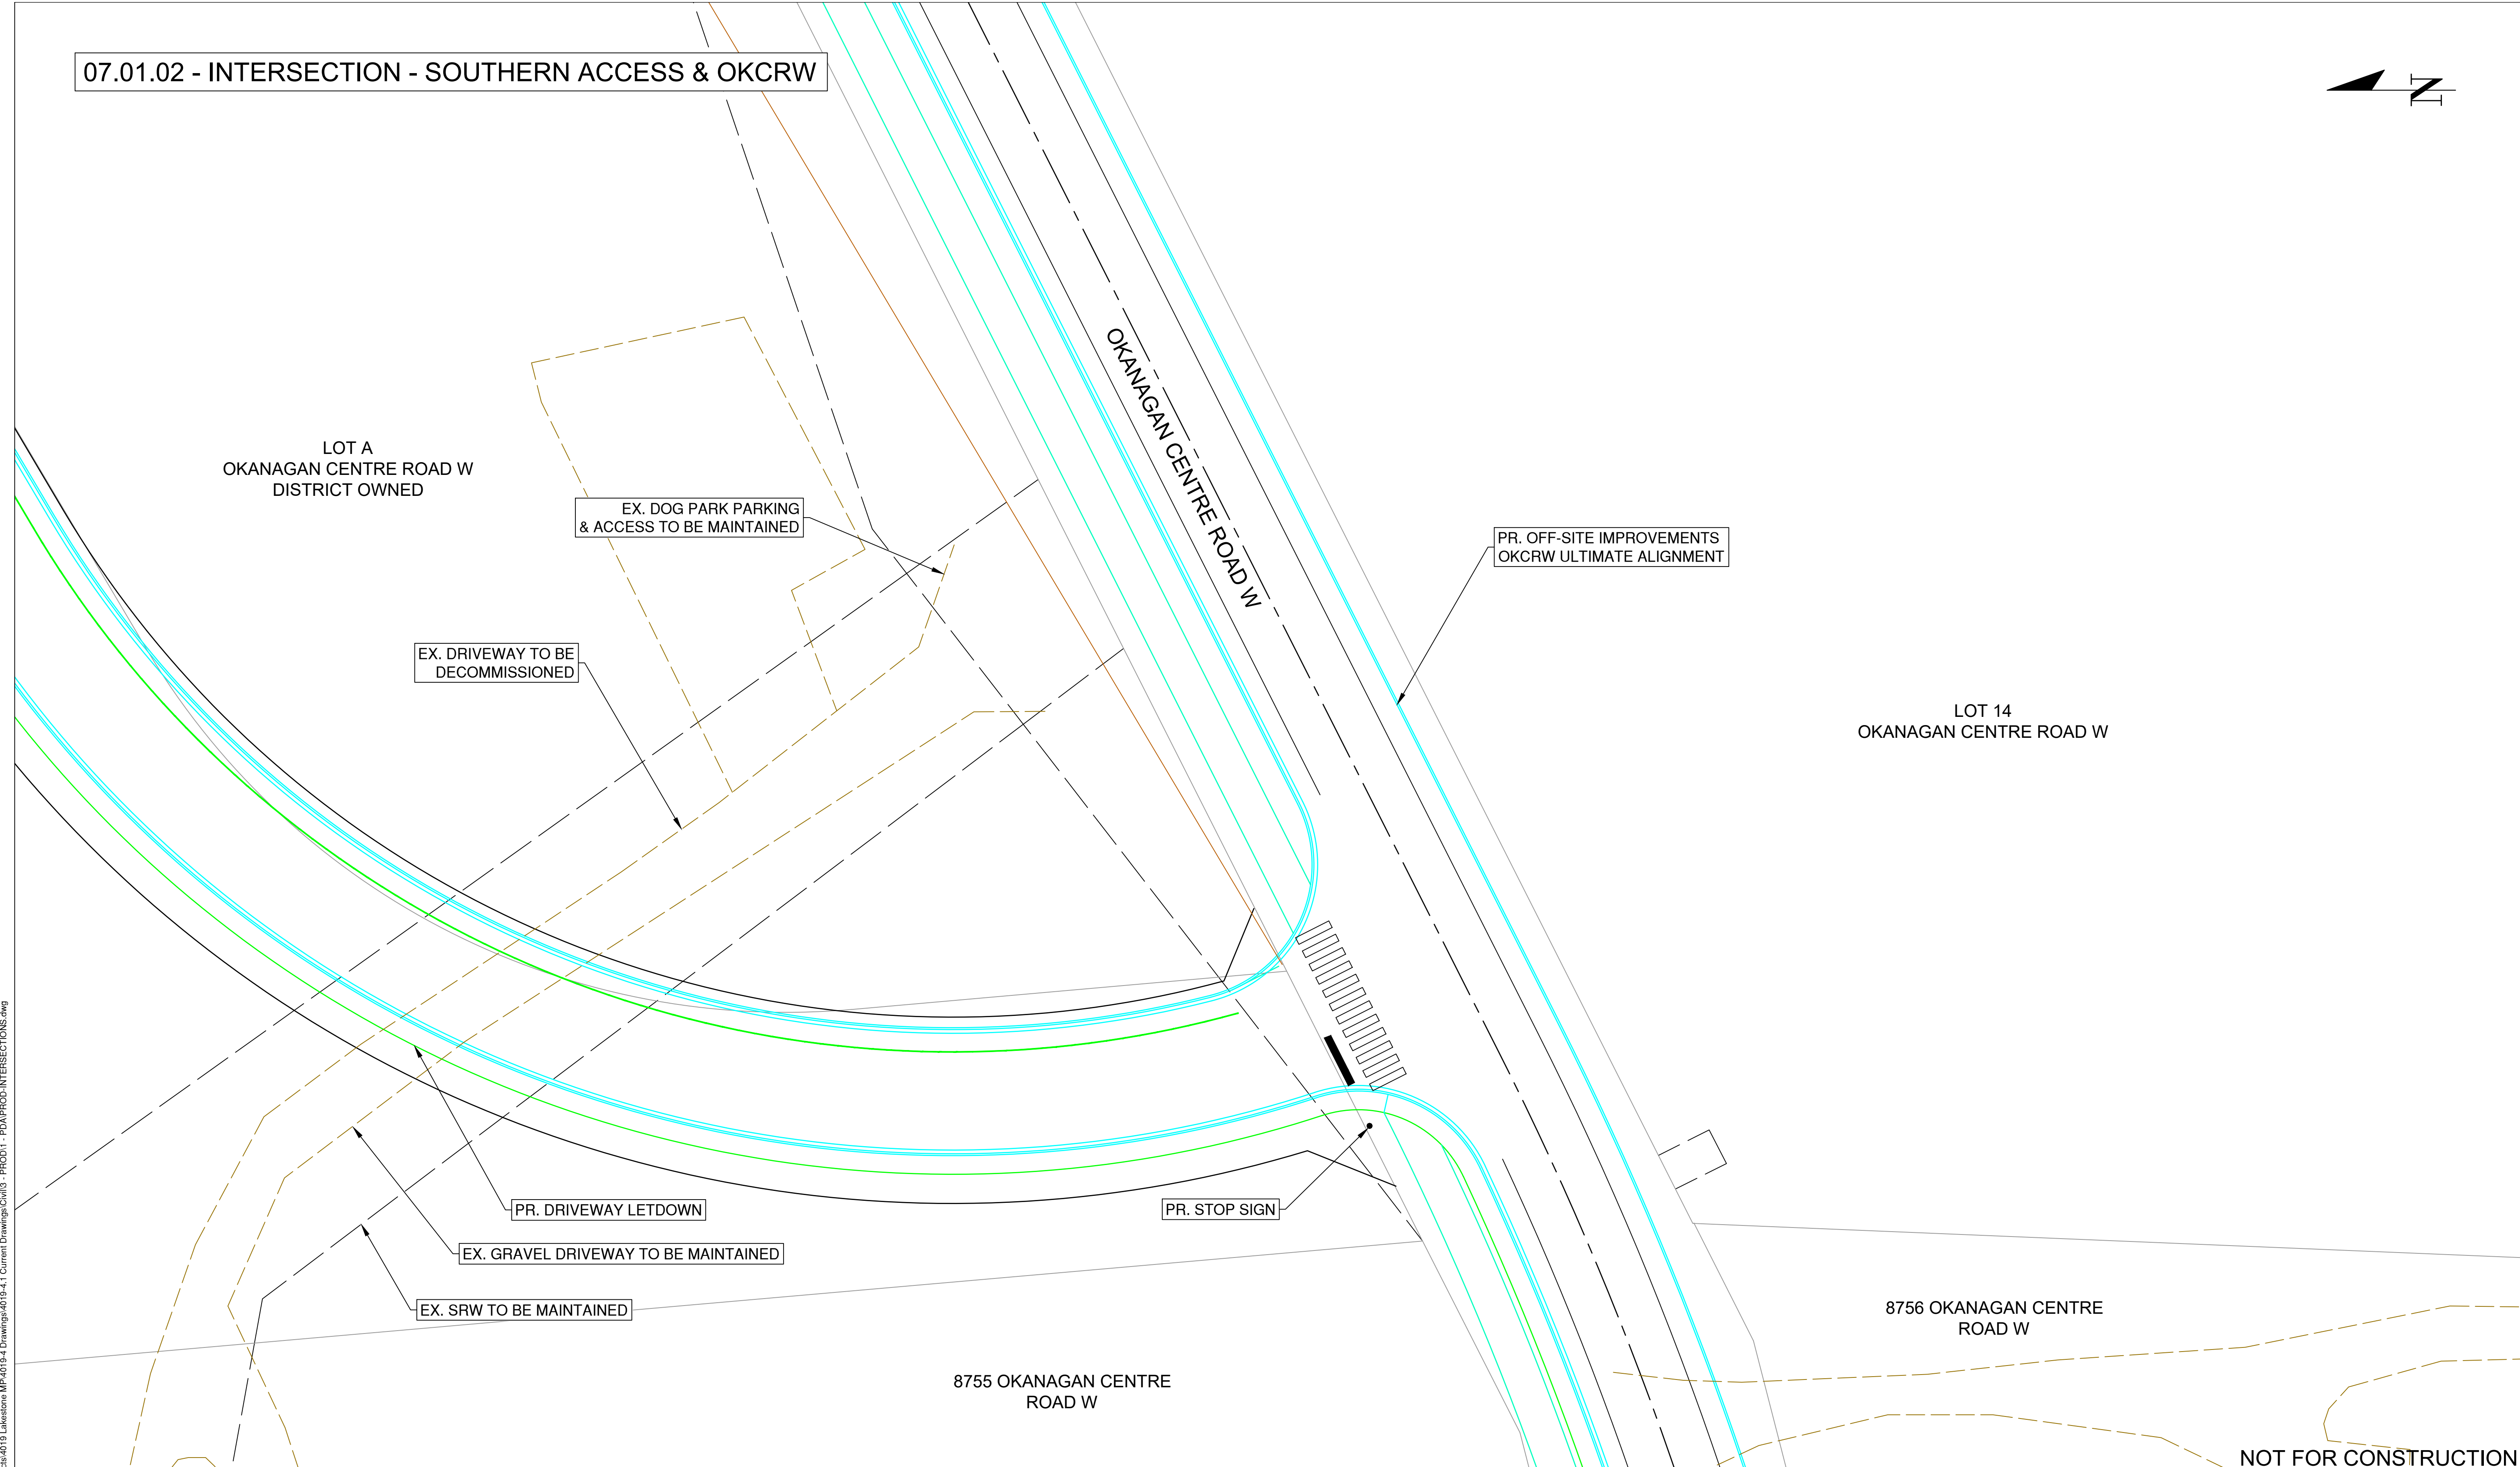

NOT FOR CONSTRUCTION

PLOT DATE: January 16, 2026 - F:\Projects\4019 - Lakelse MP\4019-4 - Drawings\4019-4 - Current Drawings\Civil\3 - PRDD1 - PDA\PRDD-INTERSECTIONS.dwg

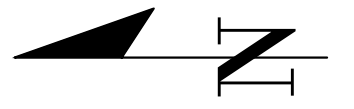

**LEGEND**

NO	DATE	ISSUE/REVISION	BY	APPROVED	CHECKED	SEAL
1	26/01/16	PDA-PRESENTATION TO MAYOR & COUNCIL	JP	JP	JP	

PERMIT TO PRACTICE:1003604

SURVEY	BASE
FERGUSON LAND SURVEY & GEOMATICS LTD.	AR
DESIGN	ENG. OF RECORD
AR	JP
SCALE = 1:250	

**DISTRICT OF LAKE COUNTRY**  
**INTERSECTION - SOUTHERN ACCESS & OKCRW**  
**PHASED DEVELOPMENT AGREEMENT**  
**LAKESTONE MASTER PLANNED COMMUNITY**

DISTRICT DEPT. INFRASTRUCTURE	
DISTRICT FILE NO. 4019	
PROJECT DRAWING NO. 07.01.02	REV NO. 1
DISTRICT RECORD NO. N/A	SHEET NUMBER 8 OF 22