



07.01.04 - ROADS - SPINE PROFILE VIEW

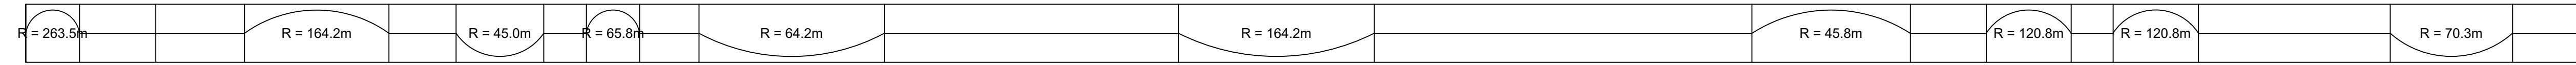

PLOT DATE: January 16, 2026 F:\1-Projects\4019-Lakestone MP\4019-1-Current Drawings\07.01.04 - 1-Current Drawings\07.01.04 - ROADS - SPINE PROFILE VIEW.dwg

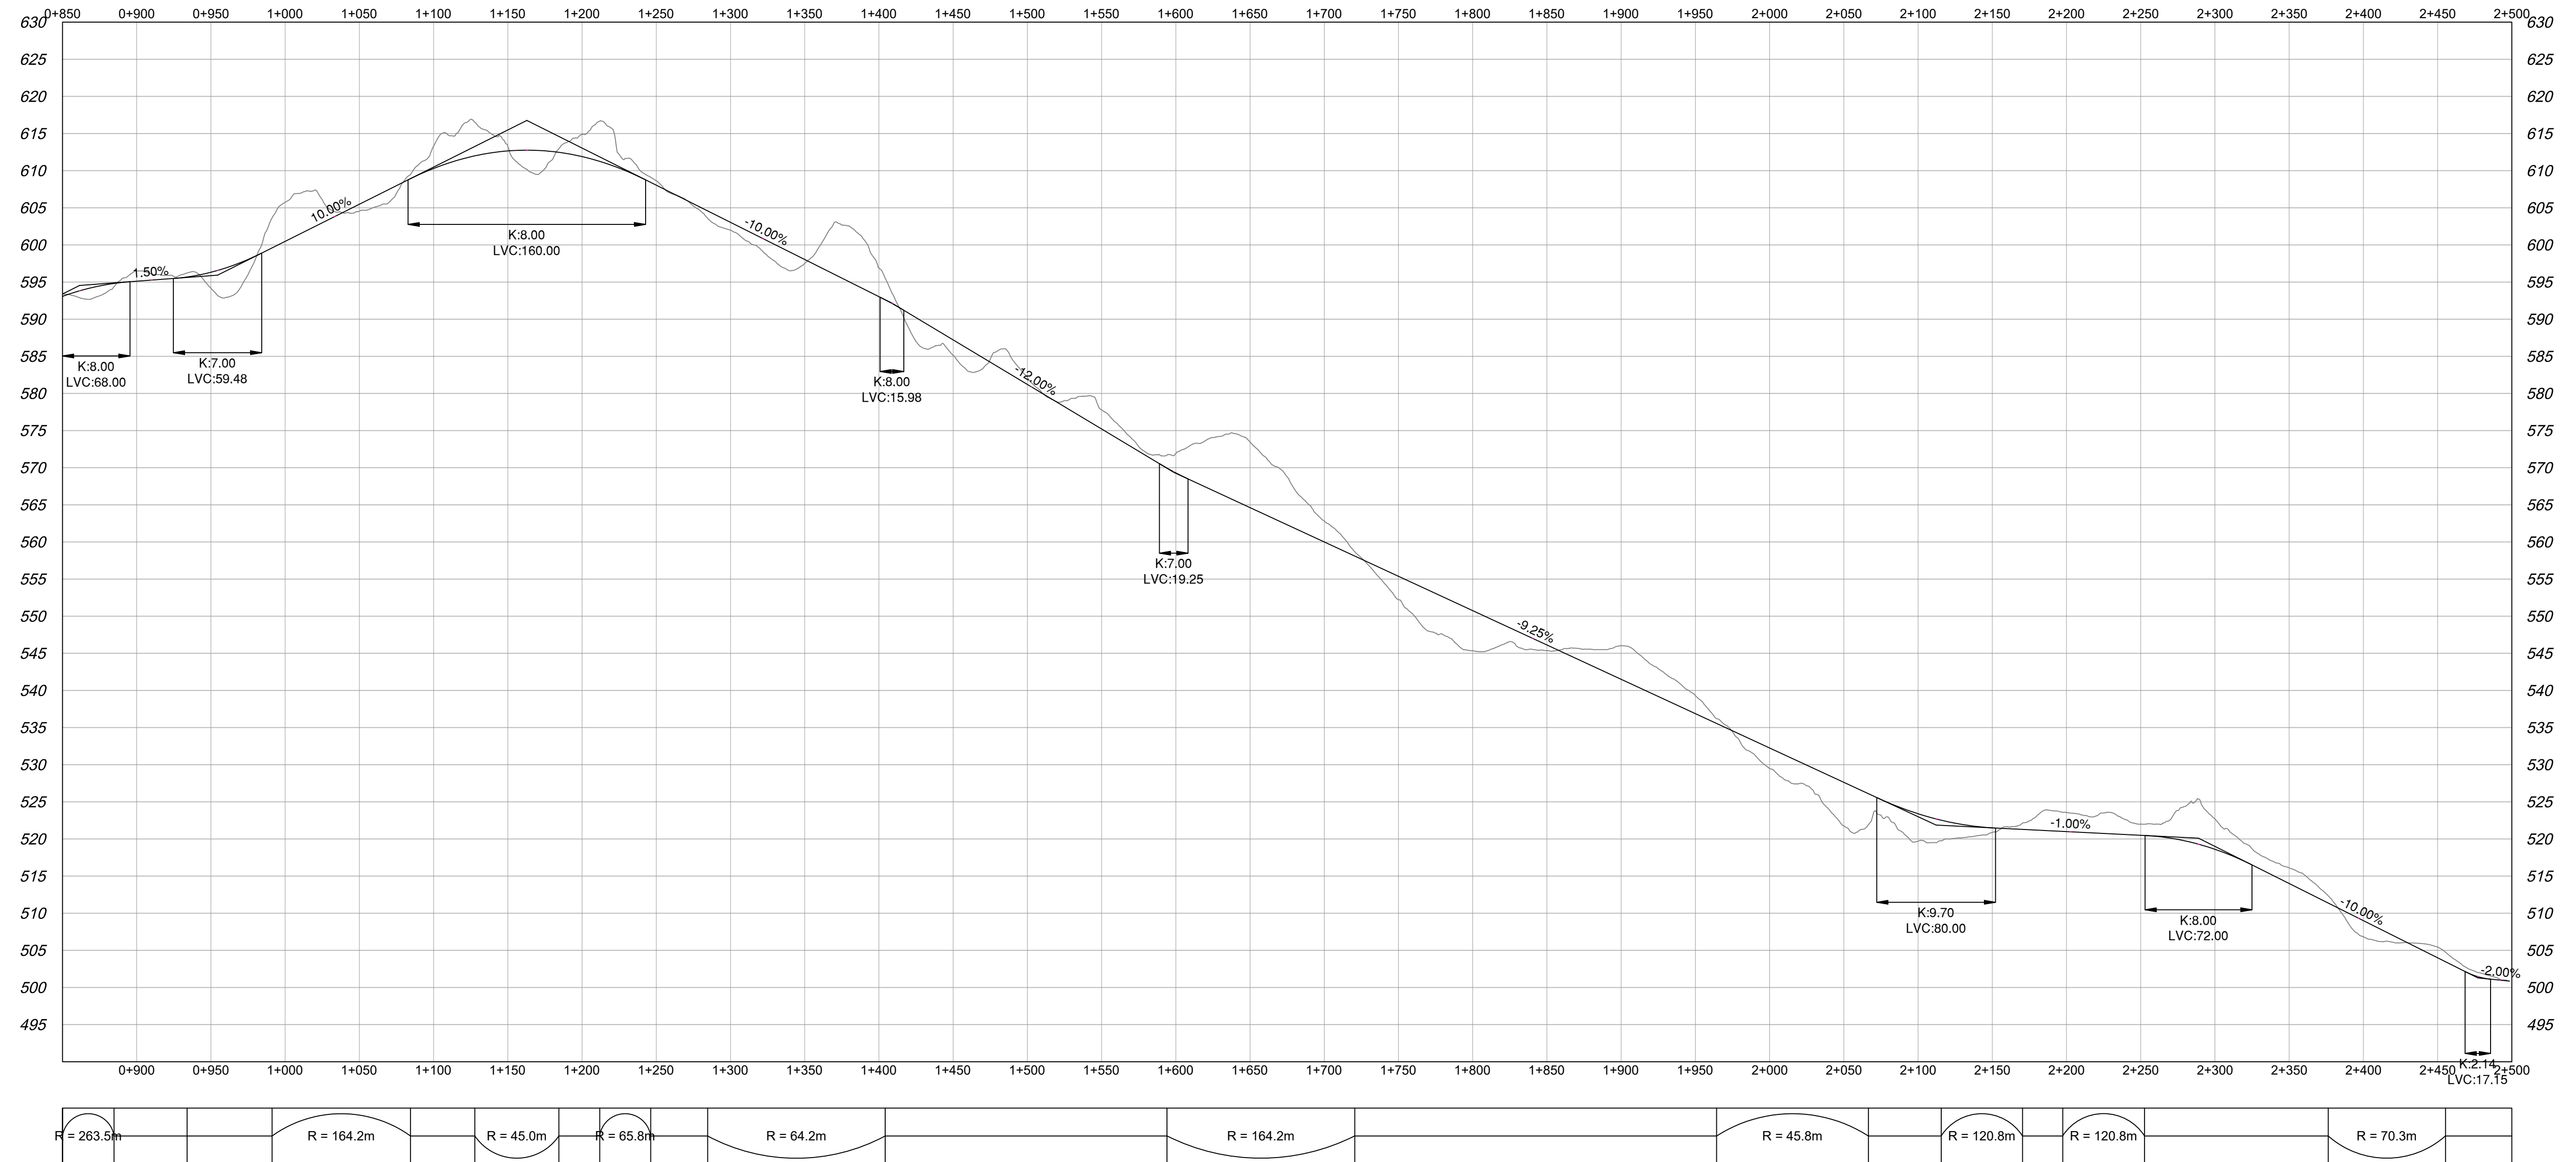

NO	DATE	ISSUE/REVISION	BY	APPROVED	CHECKED	SEAL
1	26/01/16	PDA-PRESENTATION TO MAYOR & COUNCIL	JP	JP	JP	

SURVEY FERGUSON LAND SURVEY & GEOMATICS LTD.	BASE AR
DESIGN AR	ENG. OF RECORD JP
SCALE = H - 1:2500 V - 1:500	
PERMIT TO PRACTICE: 1003604	

DISTRICT OF LAKE COUNTRY
ROADS - SPINE PROFILE VIEW
PHASED DEVELOPMENT AGREEMENT
LAKESTONE MASTER PLANNED COMMUNITY

DISTRICT DEPT. INFRASTRUCTURE	
DISTRICT FILE NO. 4019	
PROJECT DRAWING NO. 07.01.04	REV NO. 1
DISTRICT RECORD NO. N/A	SHEET NUMBER 10 OF 22

NOT FOR CONSTRUCTION