


07.01.05 - WALLS & ROCK CUTS - HIGHLANDS SOUTH

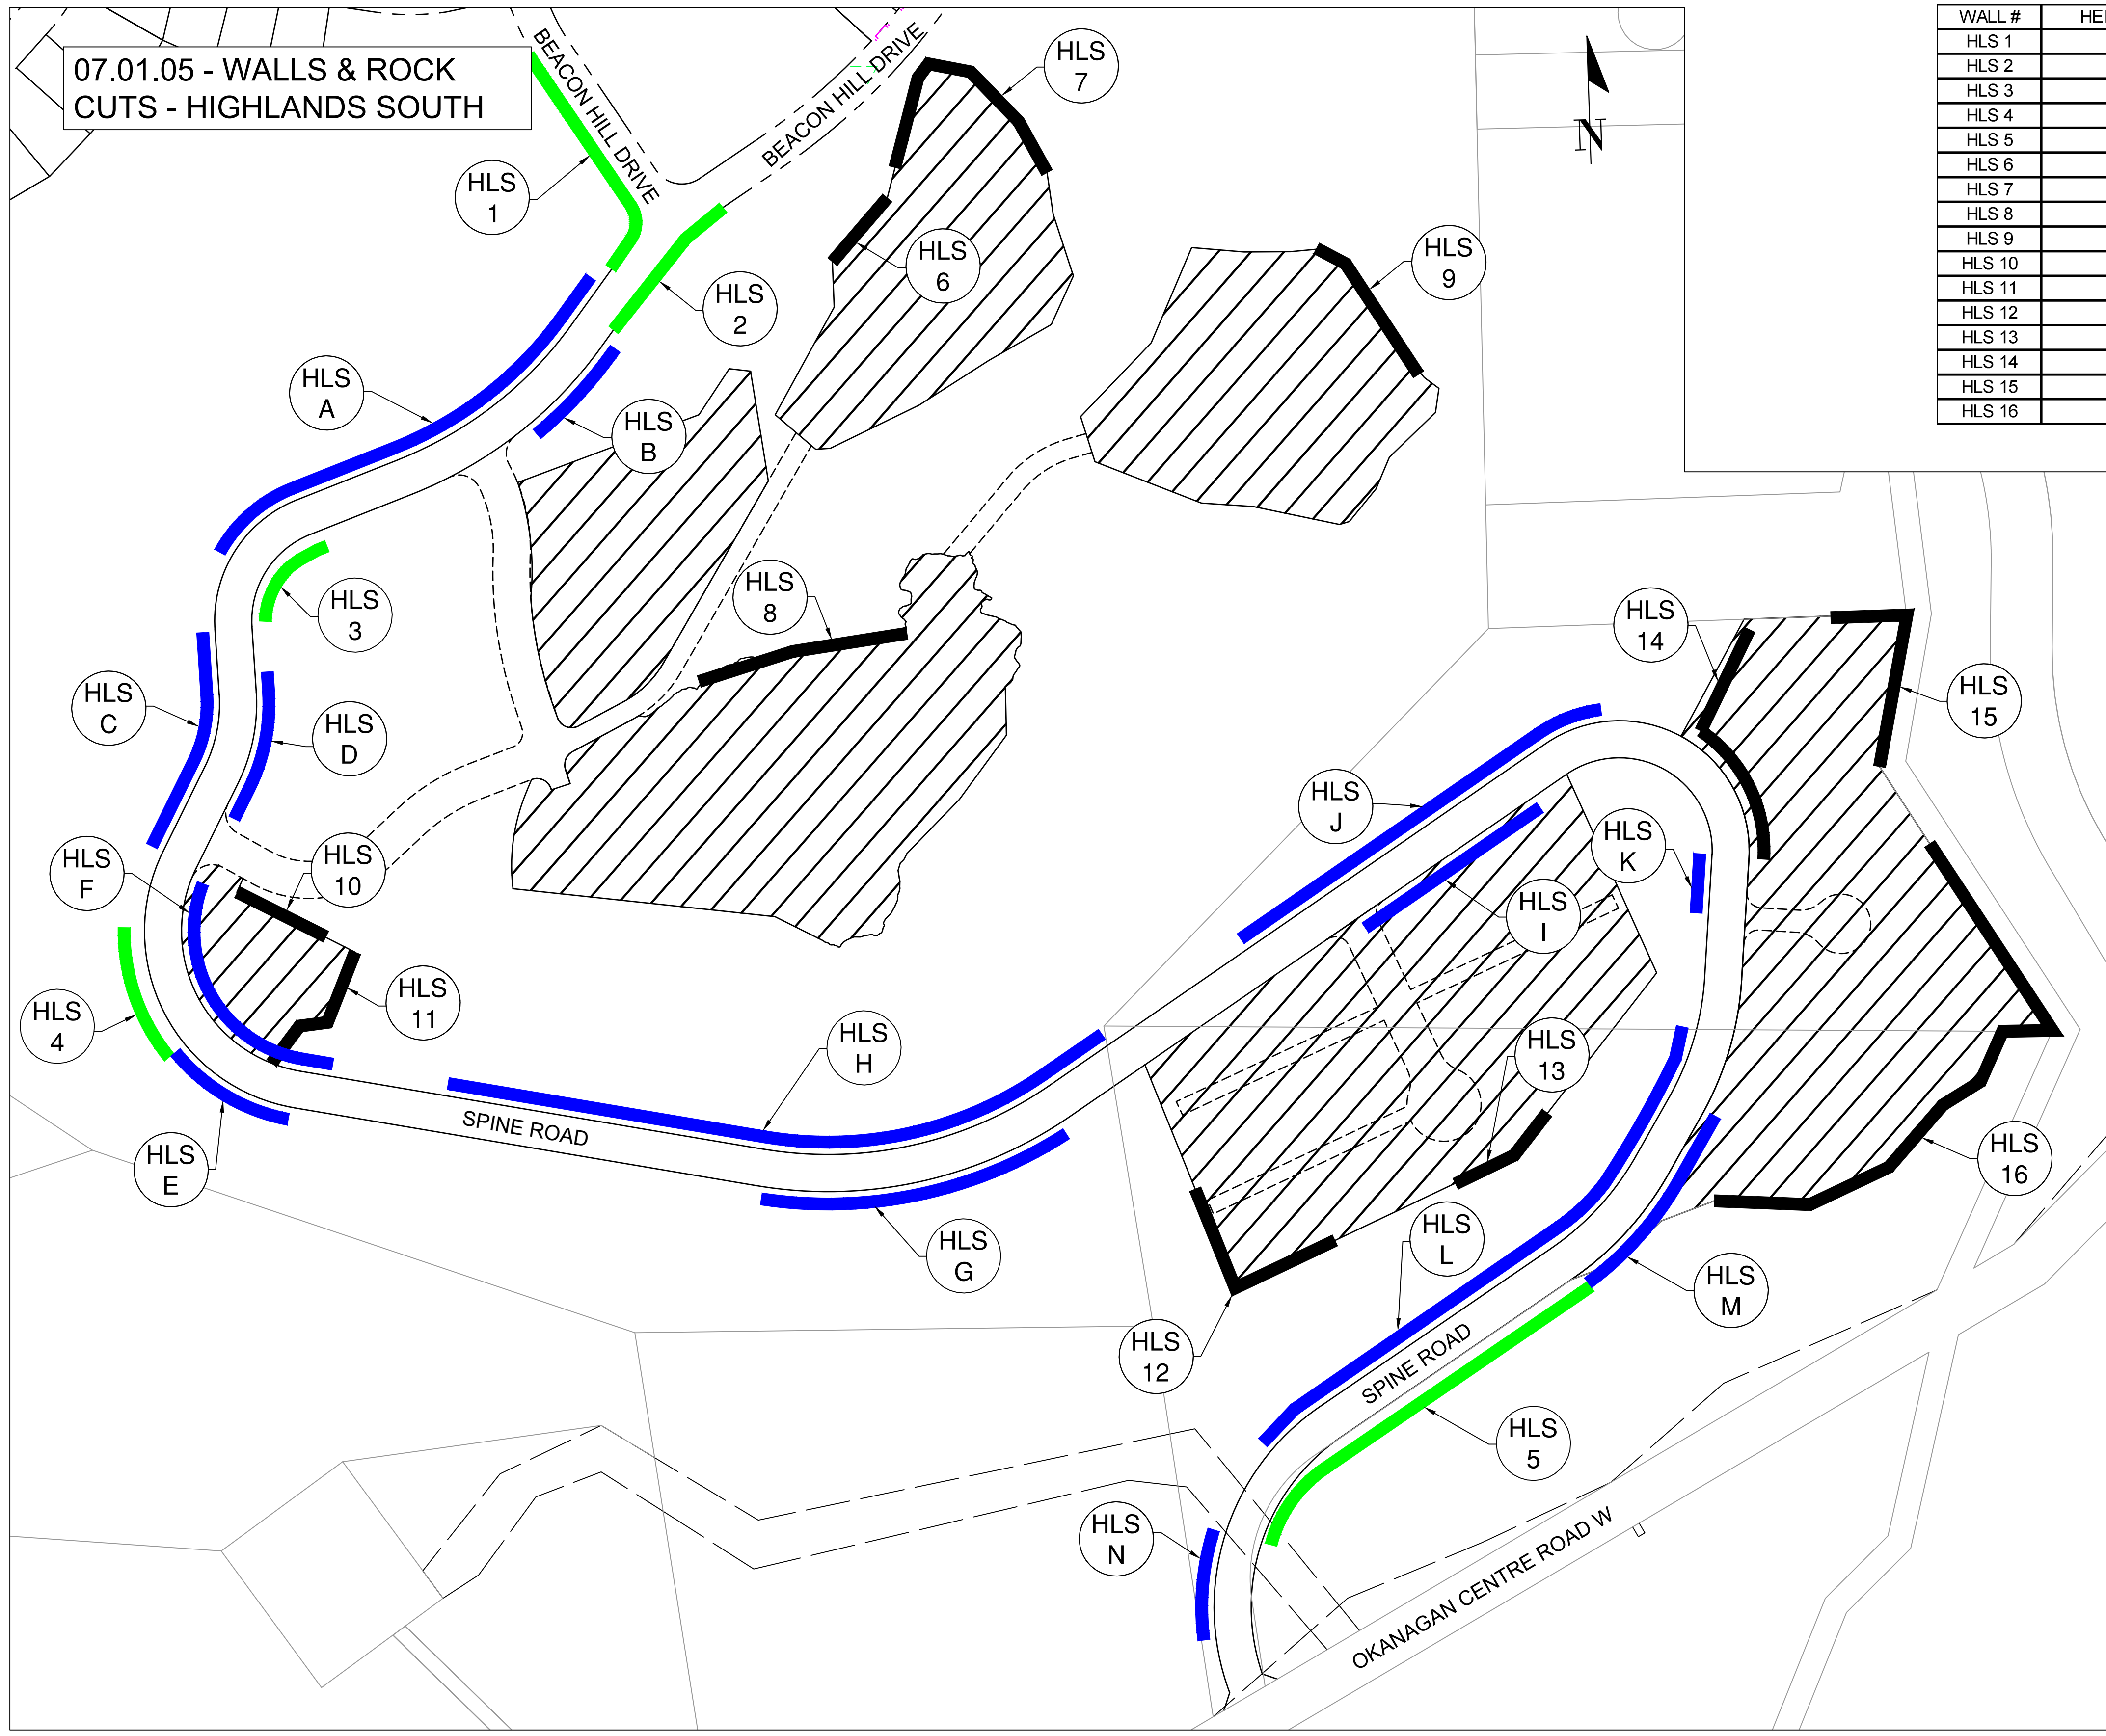

WALL #	HEIGHT (m)	PHASE	WALL TYPE	LOT TYPE
HLS 1	7.5	HIGHLANDS SOUTH	PUBLIC	-
HLS 2	5.5	HIGHLANDS SOUTH	PUBLIC	-
HLS 3	6.0	HIGHLANDS SOUTH	PUBLIC	-
HLS 4	7.0	HIGHLANDS SOUTH	PUBLIC	-
HLS 5	4.5	HIGHLANDS SOUTH	PUBLIC	-
HLS 6	4.0	HIGHLANDS SOUTH	PRIVATE	STRATA
HLS 7	10.3	HIGHLANDS SOUTH	PRIVATE	STRATA
HLS 8	5.5	HIGHLANDS SOUTH	PRIVATE	STRATA
HLS 9	5.5	HIGHLANDS SOUTH	PRIVATE	STRATA
HLS 10	6.0	HIGHLANDS SOUTH	PRIVATE	STRATA
HLS 11	4.5	HIGHLANDS SOUTH	PRIVATE	STRATA
HLS 12	10.3	HIGHLANDS SOUTH	PRIVATE	STRATA
HLS 13	7.0	HIGHLANDS SOUTH	PRIVATE	STRATA
HLS 14	5.5	HIGHLANDS SOUTH	PRIVATE	STRATA
HLS 15	6.0	HIGHLANDS SOUTH	PRIVATE	STRATA
HLS 16	10.0	HIGHLANDS SOUTH	PRIVATE	STRATA

NOTE:
RETAINING WALL LENGTHS, HEIGHTS, AND LOCATIONS DERIVED FROM PRELIMINARY DESIGN AND ARE PROVIDED FOR GENERAL INFORMATION. NO WALL WILL EXCEED THE MAXIMUM HEIGHT OF 10.3m AS OUTLINED IN THE PDA.

- PROPOSED PRIVATE RETAINING WALL
- PROPOSED PUBLIC RETAINING WALL
- PROPOSED PUBLIC ROCK CUT LOCATION

PLOT DATE: January 16, 2026 F:\1-Projects\4019-Lakestone MP\4019-4-Drawings\07.01.05-1-Current Drawings\Civil\3 - PRODD1 - PDA\PRODD-HLS WALLS.dwg



NO	DATE	ISSUE/REVISION	BY	APPROVED	CHECKED	SEAL
1	26/01/16	PDA-PRESENTATION TO MAYOR & COUNCIL	JP	JP	JP	

BASE FERGUSON LAND SURVEY & GEOMATICS LTD.	DESIGN AR
DESIGN AR	ENG. OF RECORD JP
SCALE = 1:1500	
PERMIT TO PRACTICE: 1003604	

DISTRICT OF LAKE COUNTRY		DISTRICT DEPT. INFRASTRUCTURE
WALLS & ROCK CUTS - HIGHLANDS SOUTH PHASED DEVELOPMENT AGREEMENT LAKESTONE MASTER PLANNED COMMUNITY		DISTRICT FILE NO. 4019
		PROJECT DRAWING NO. 07.01.05
		REV NO. 1
		DISTRICT RECORD NO. N/A
		SHEET NUMBER 11 OF 22