



07.02.02 - CHASE ROAD & OKCRW INTERSECTION OVERVIEW

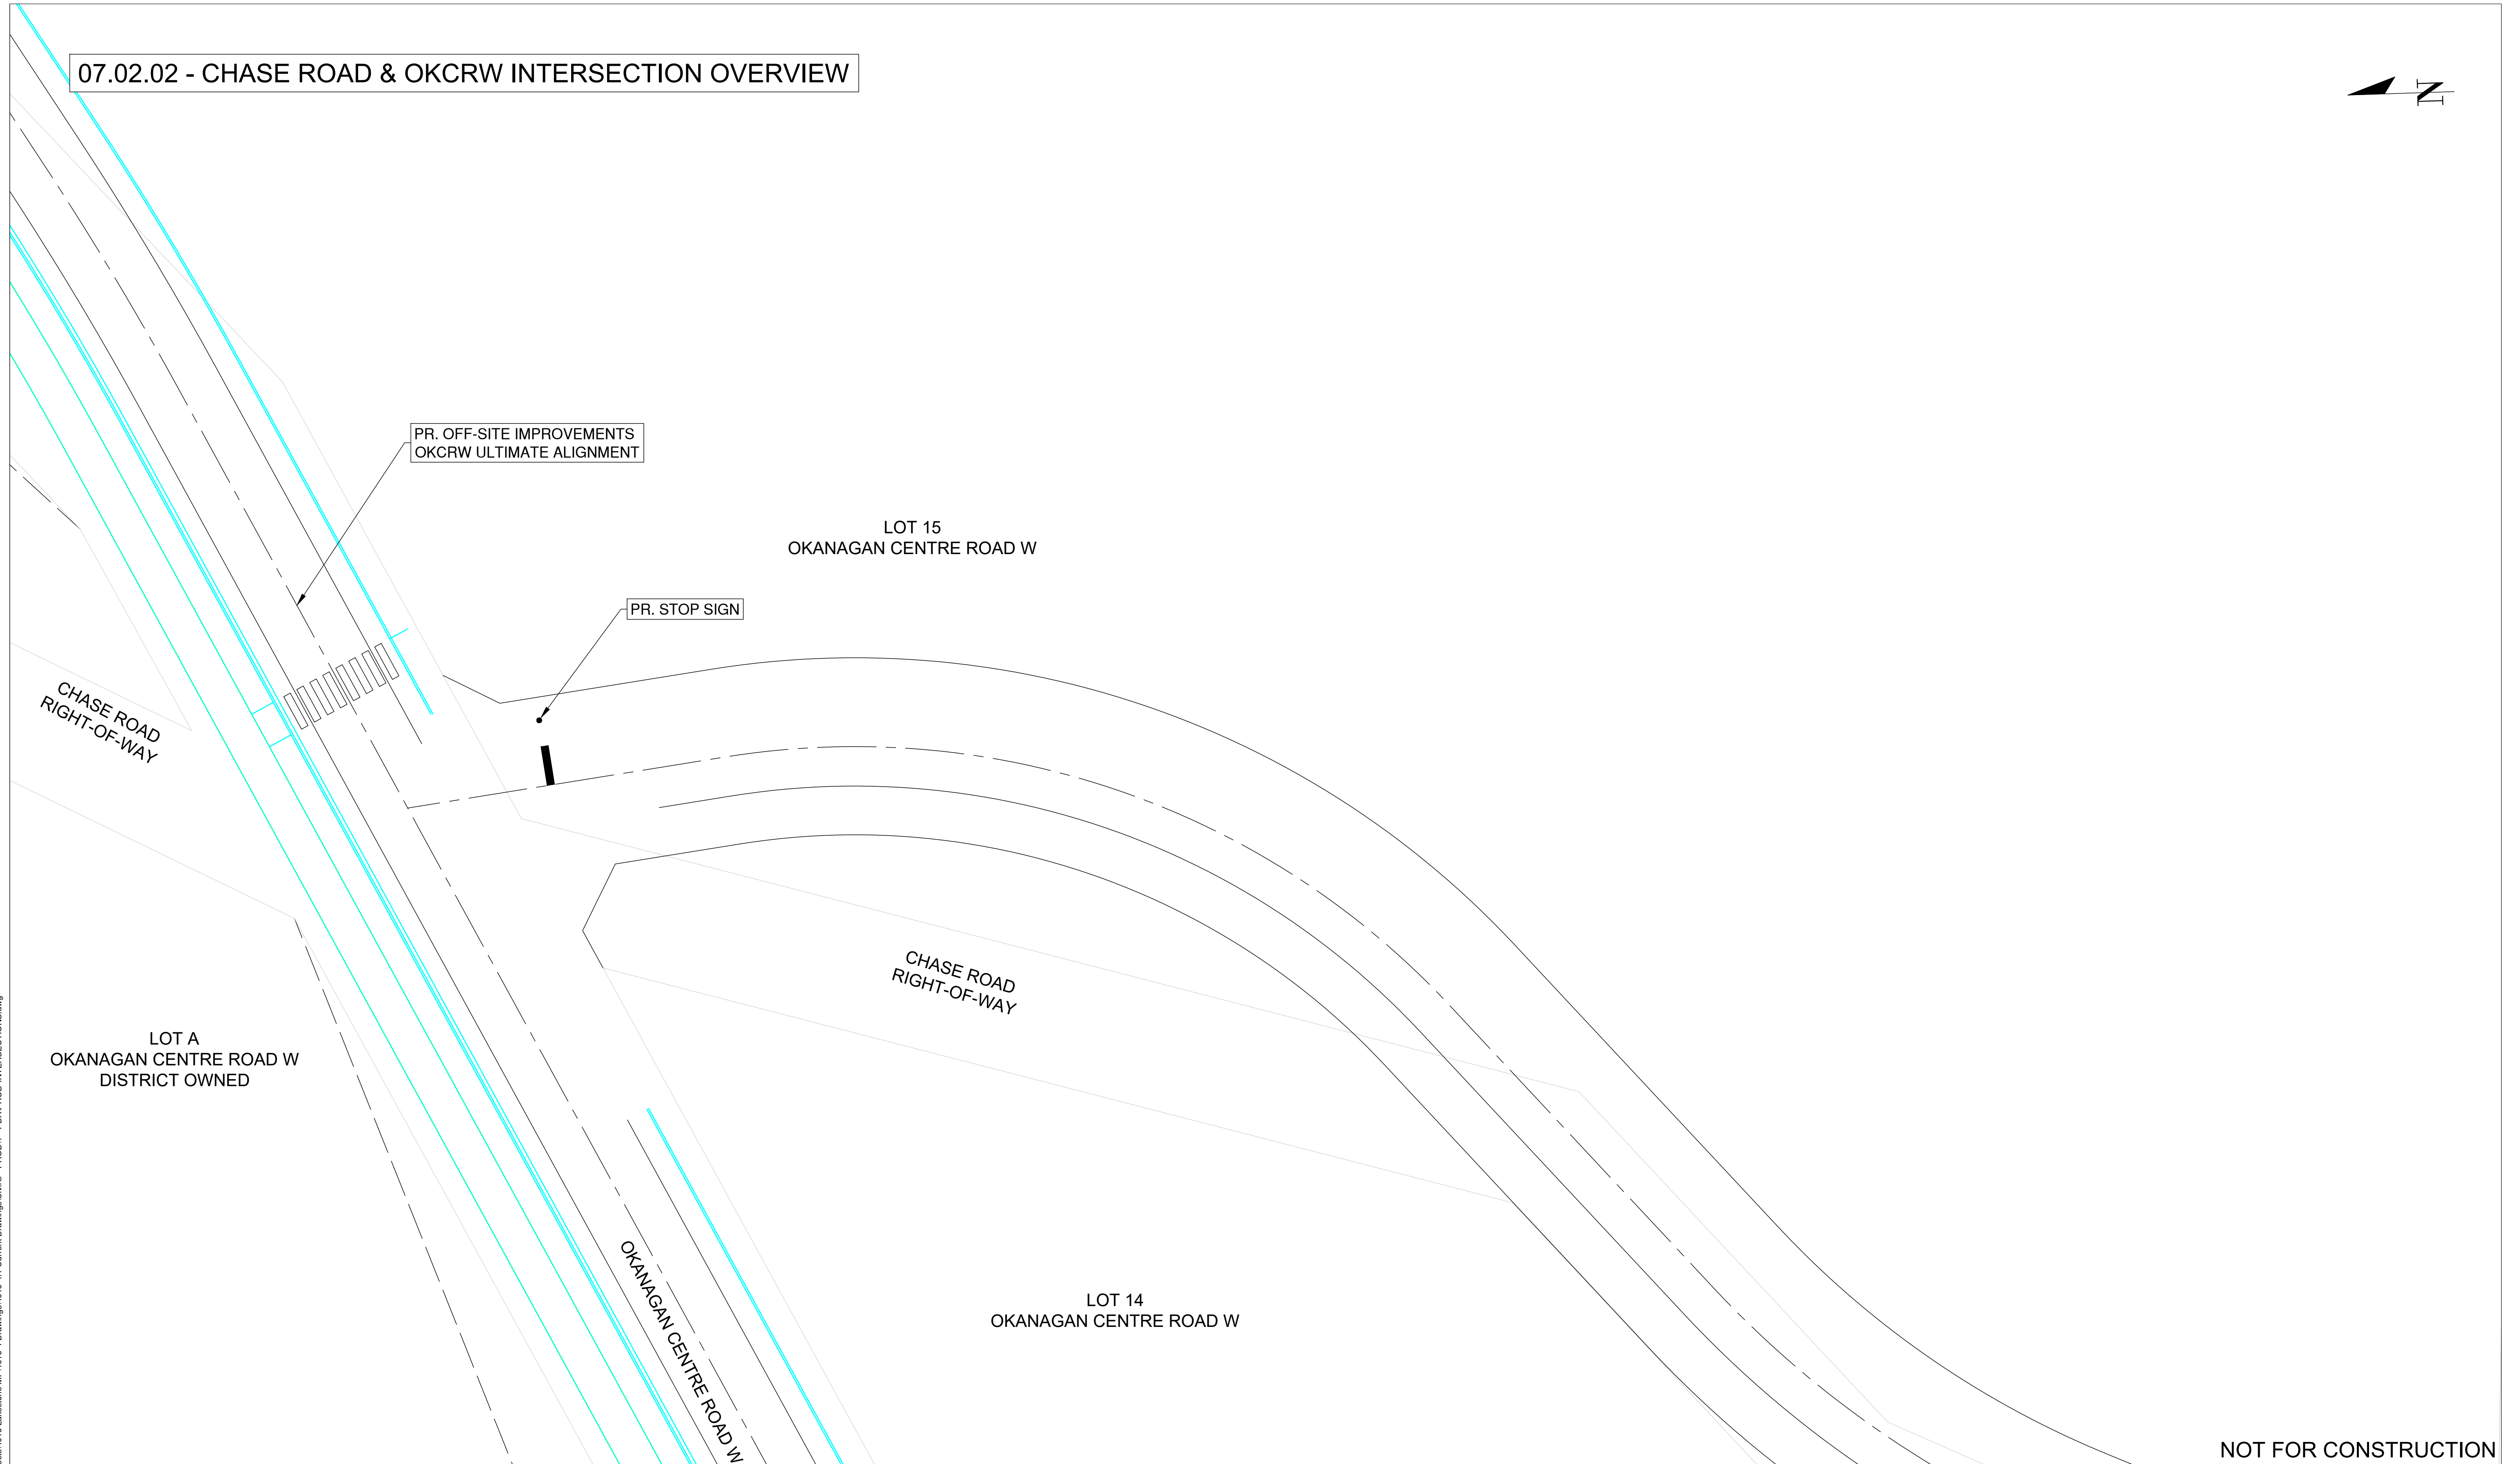

NOT FOR CONSTRUCTION

PLOT DATE: January 16, 2026 - F:\Projects\4019 Lakestone MP\4019-4 Drawings\4019-4-1 Current Drawings\Civil\3 - PRODD1 - PDA\PRODD-INTERSECTIONS.dwg

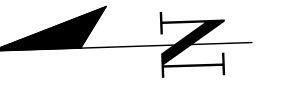

LEGEND

NO	DATE	ISSUE/REVISION	BY	APPROVED	CHECKED	SEAL
1	26/01/16	PDA-PRESENTATION TO MAYOR & COUNCIL	JP	JP	JP	

PERMIT TO PRACTICE:1003604

SURVEY
FERGUSON LAND SURVEY
& GEOMATICS LTD.
DESIGN
AR
SCALE = 1:250

BASE
AR
ENG. OF RECORD
JP

DISTRICT OF LAKE COUNTRY
CHASE ROAD & OKCRW INTERSECTION OVERVIEW
PHASED DEVELOPMENT AGREEMENT
LAKESTONE MASTER PLANNED COMMUNITY

DISTRICT DEPT. INFRASTRUCTURE	
DISTRICT FILE NO. 4019	
PROJECT DRAWING NO. 07.02.02	REV NO. 1
DISTRICT RECORD NO. N/A	SHEET NUMBER 13 OF 22