
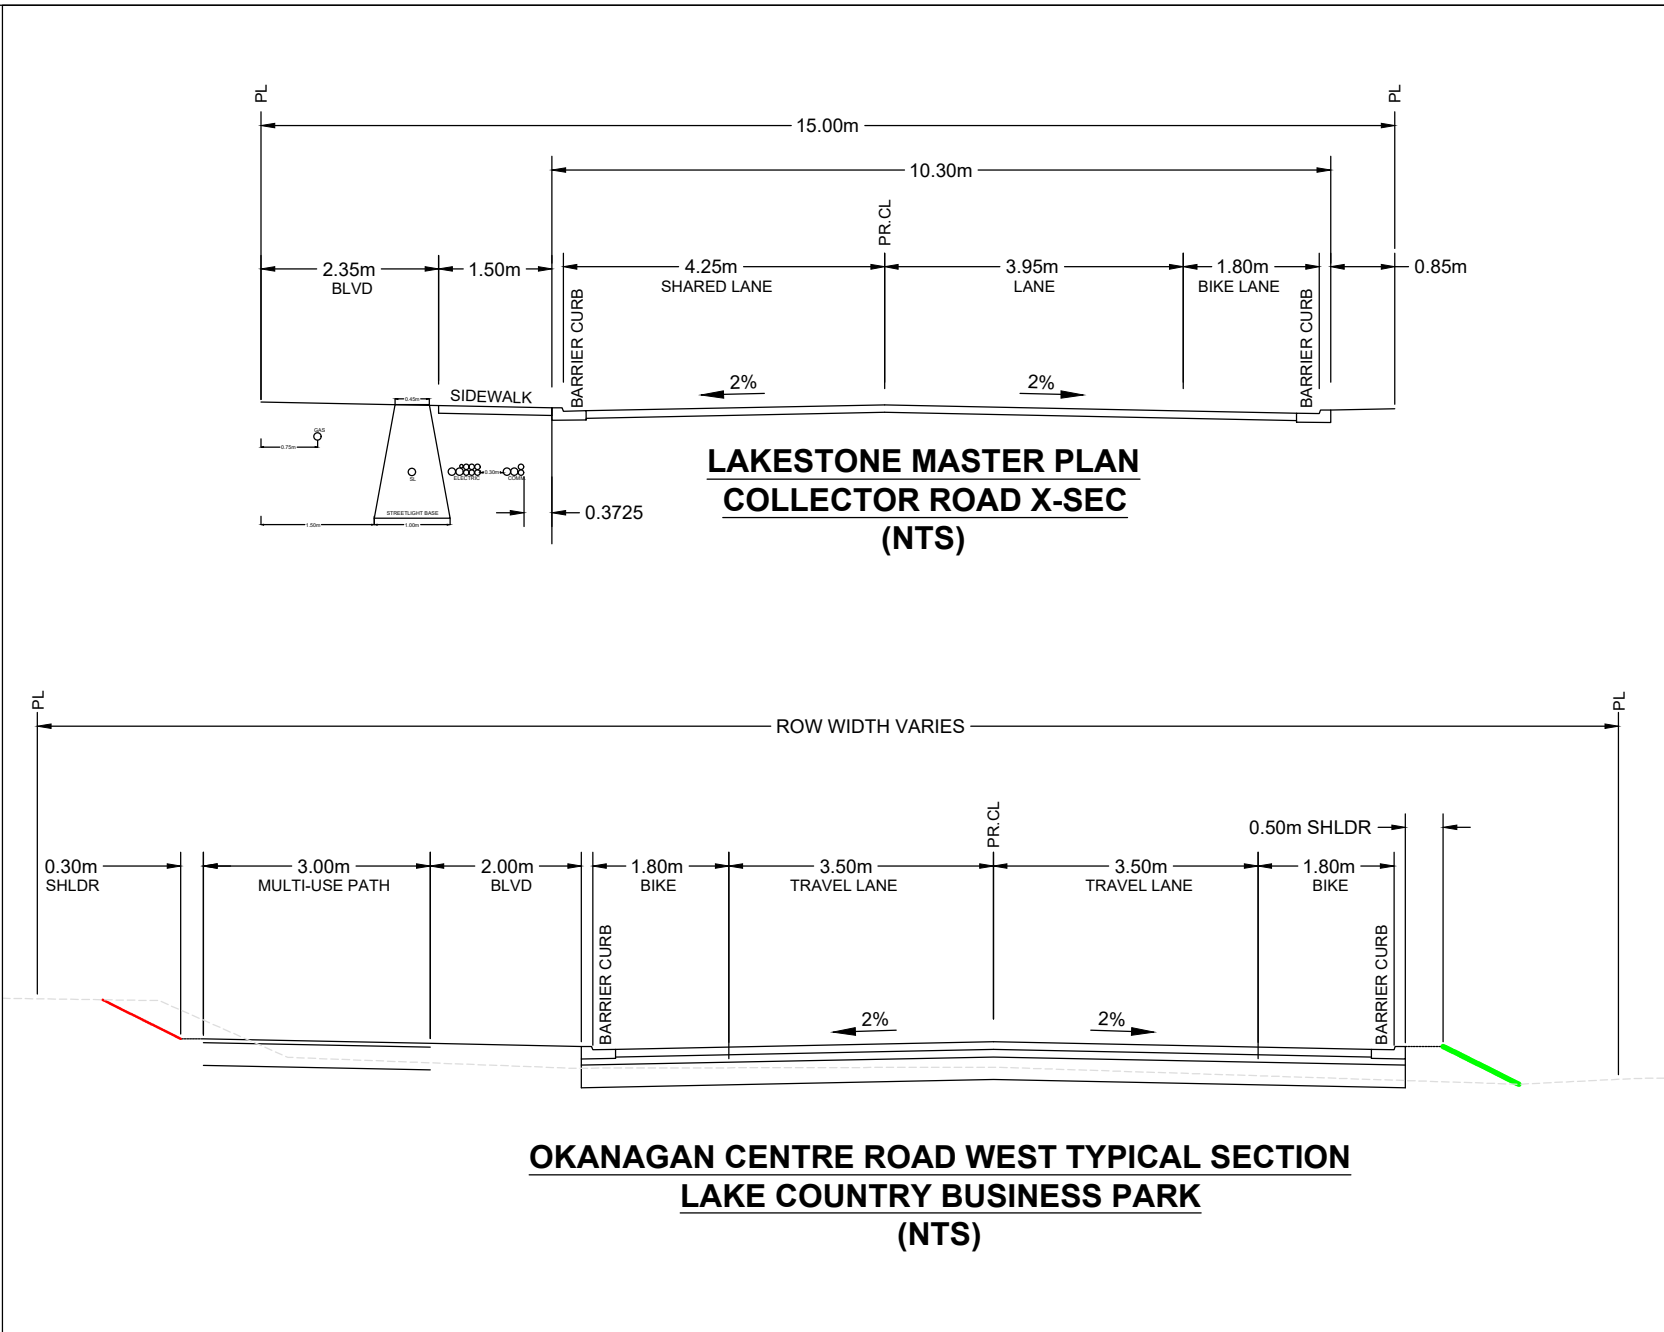
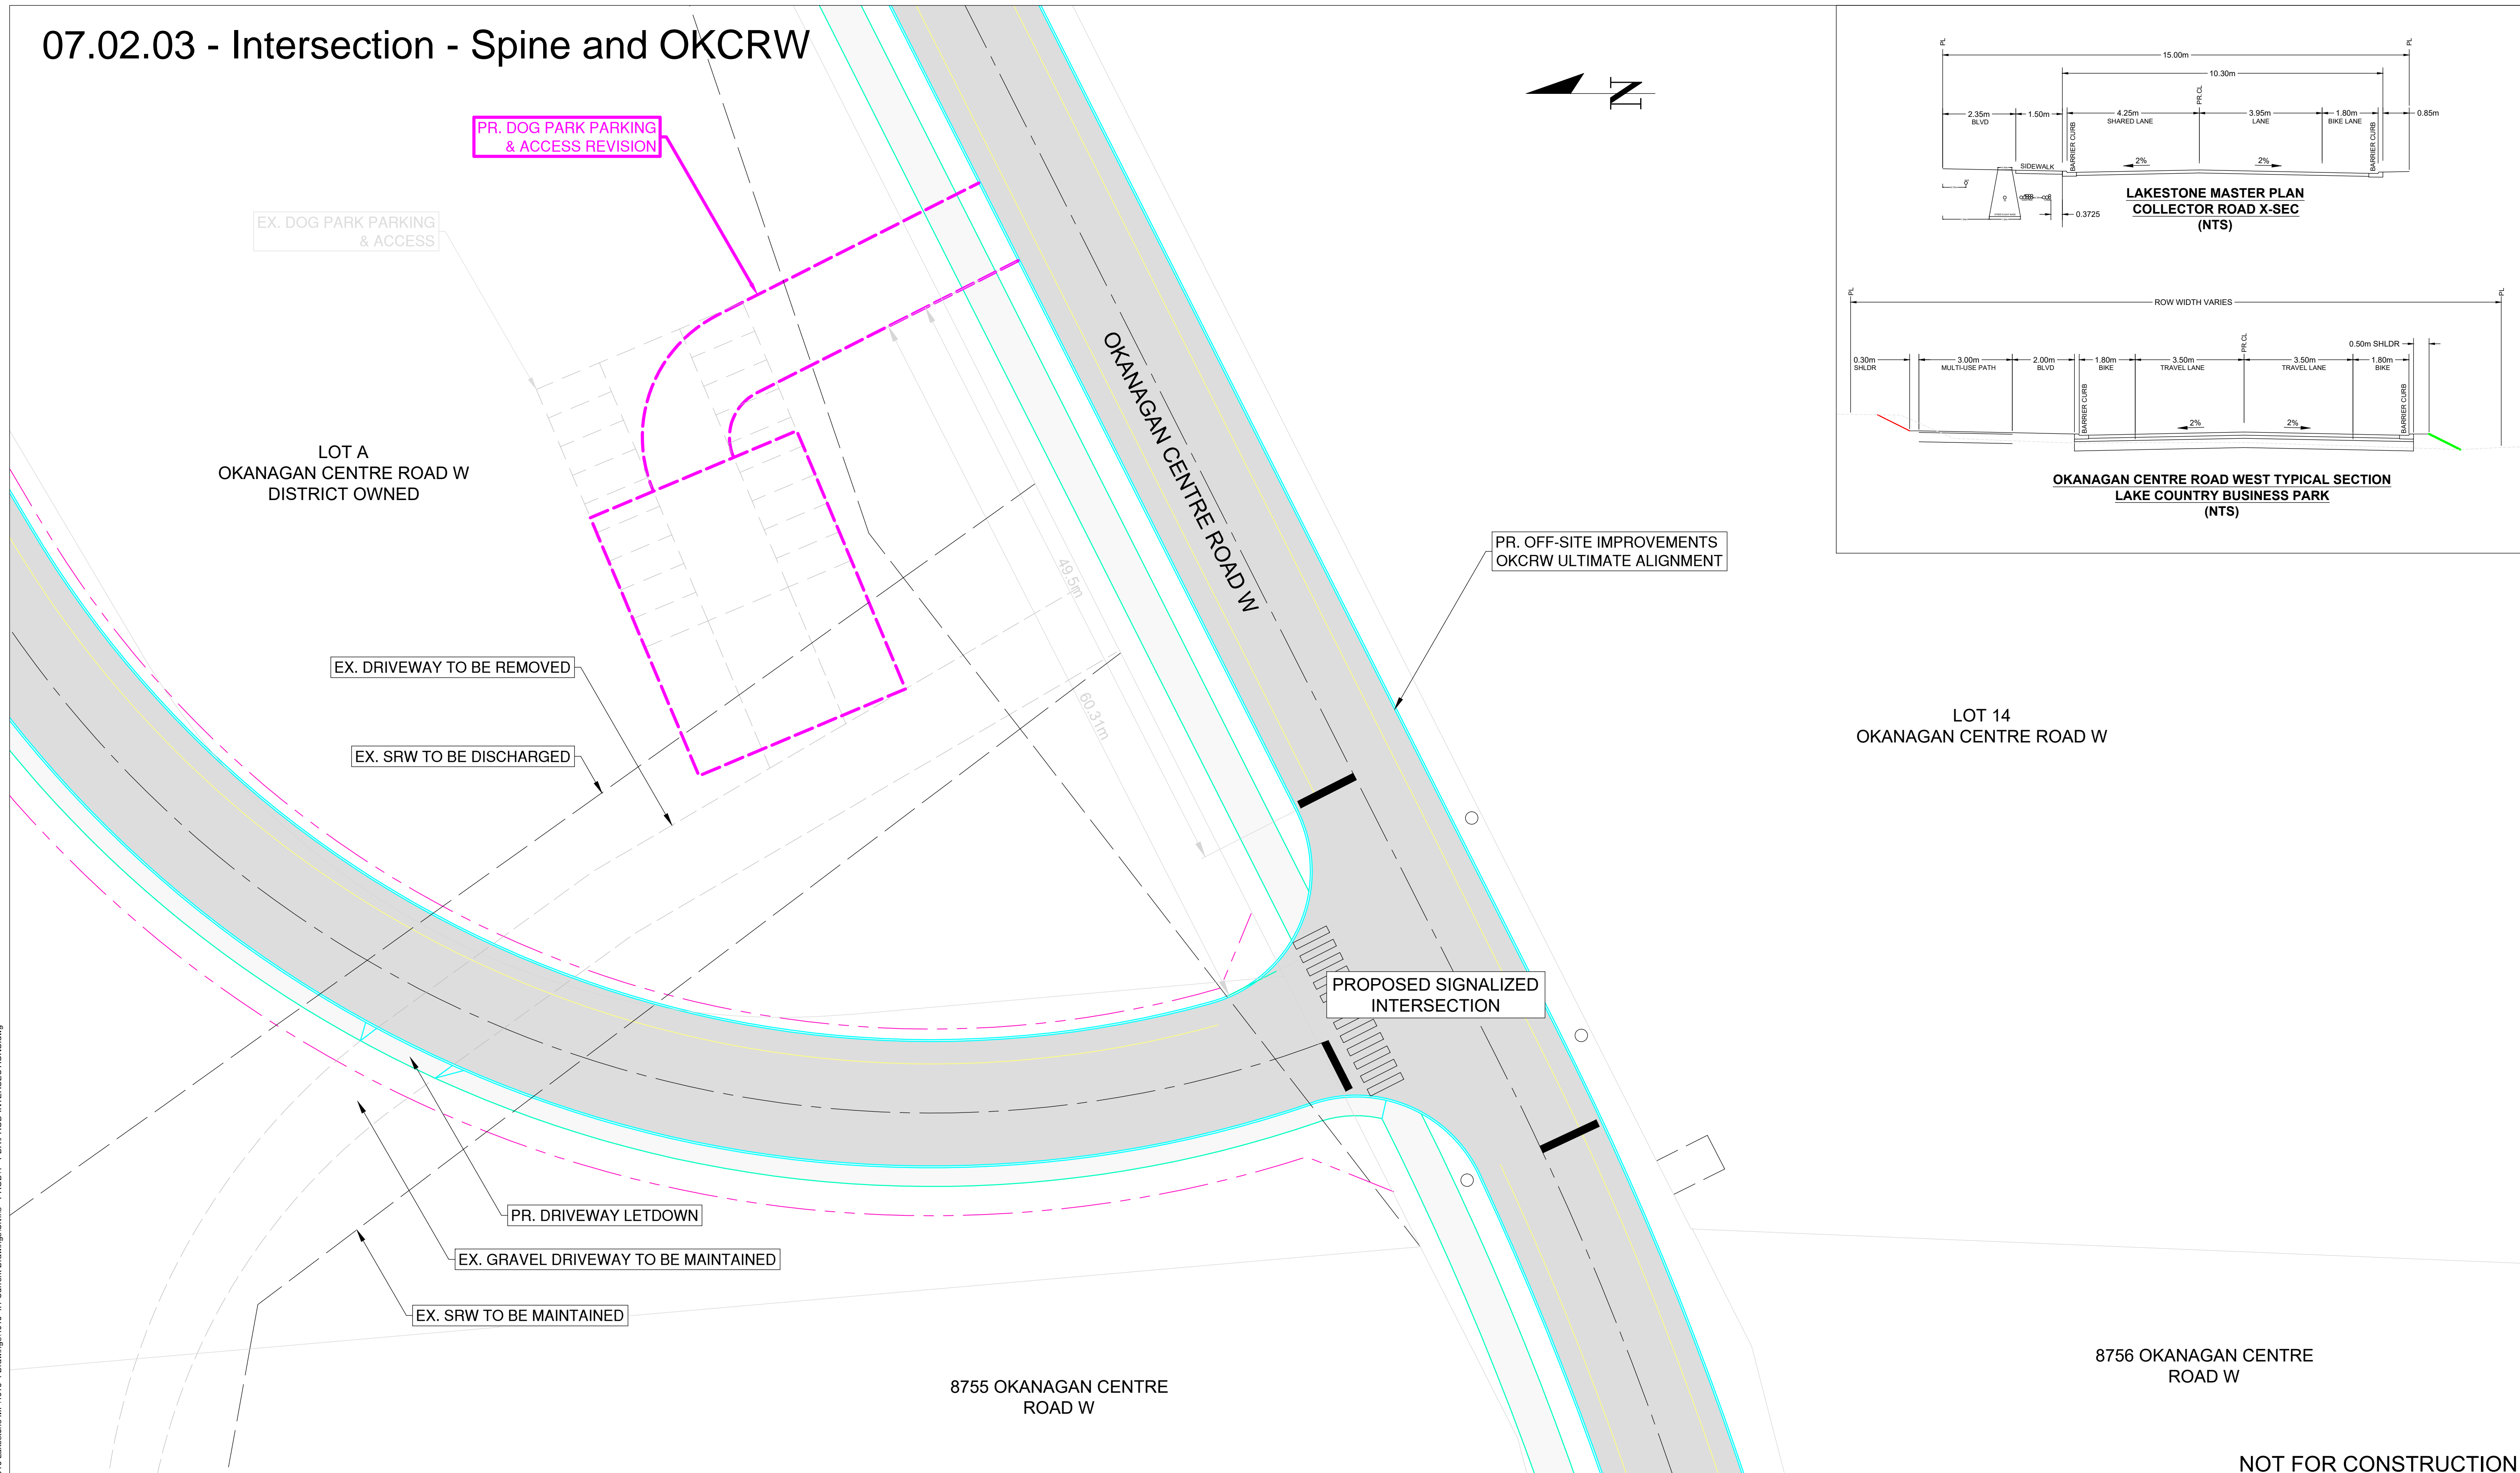


07.02.03 - Intersection - Spine and OKCRW

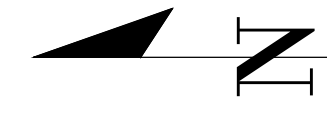

LOT 14
OKANAGAN CENTRE ROAD W

8756 OKANAGAN CENTRE
ROAD W

NOT FOR CONSTRUCTION

PLOT DATE: May 5, 2025; F:\1 Projects\0419 Lakelse MP\019-4 Drawings\019-4-1 Current Drawings\Civil\3 - PRO\04 - PDA\PROD-INTERSECTIONS.dwg



LEGEND

NO	DATE	ISSUE/REVISION	BY	APPROVED	CHECKED	SEAL
0	25/05/05	LAKESTONE MASTER PLAN PDA	AR	JP	JP	

SURVEY	FERGUSON LAND SURVEY & GEOMATICS LTD.	BASE	AR
DESIGN	AR	ENG. OF RECORD	JP
SCALE	1:250		

DISTRICT OF LAKE COUNTRY
INTERSECTION - SOUTHERN ACCESS & OKCRW
PHASED DEVELOPMENT AGREEMENT
LAKE SHORE MASTER PLANNED COMMUNITY

DISTRICT DEPT. INFRASTRUCTURE	
DISTRICT FILE NO. 4019	
PROJECT DRAWING NO. -	REV NO. 0
DISTRICT RECORD NO. N/A	SHEET NUMBER - OF -