
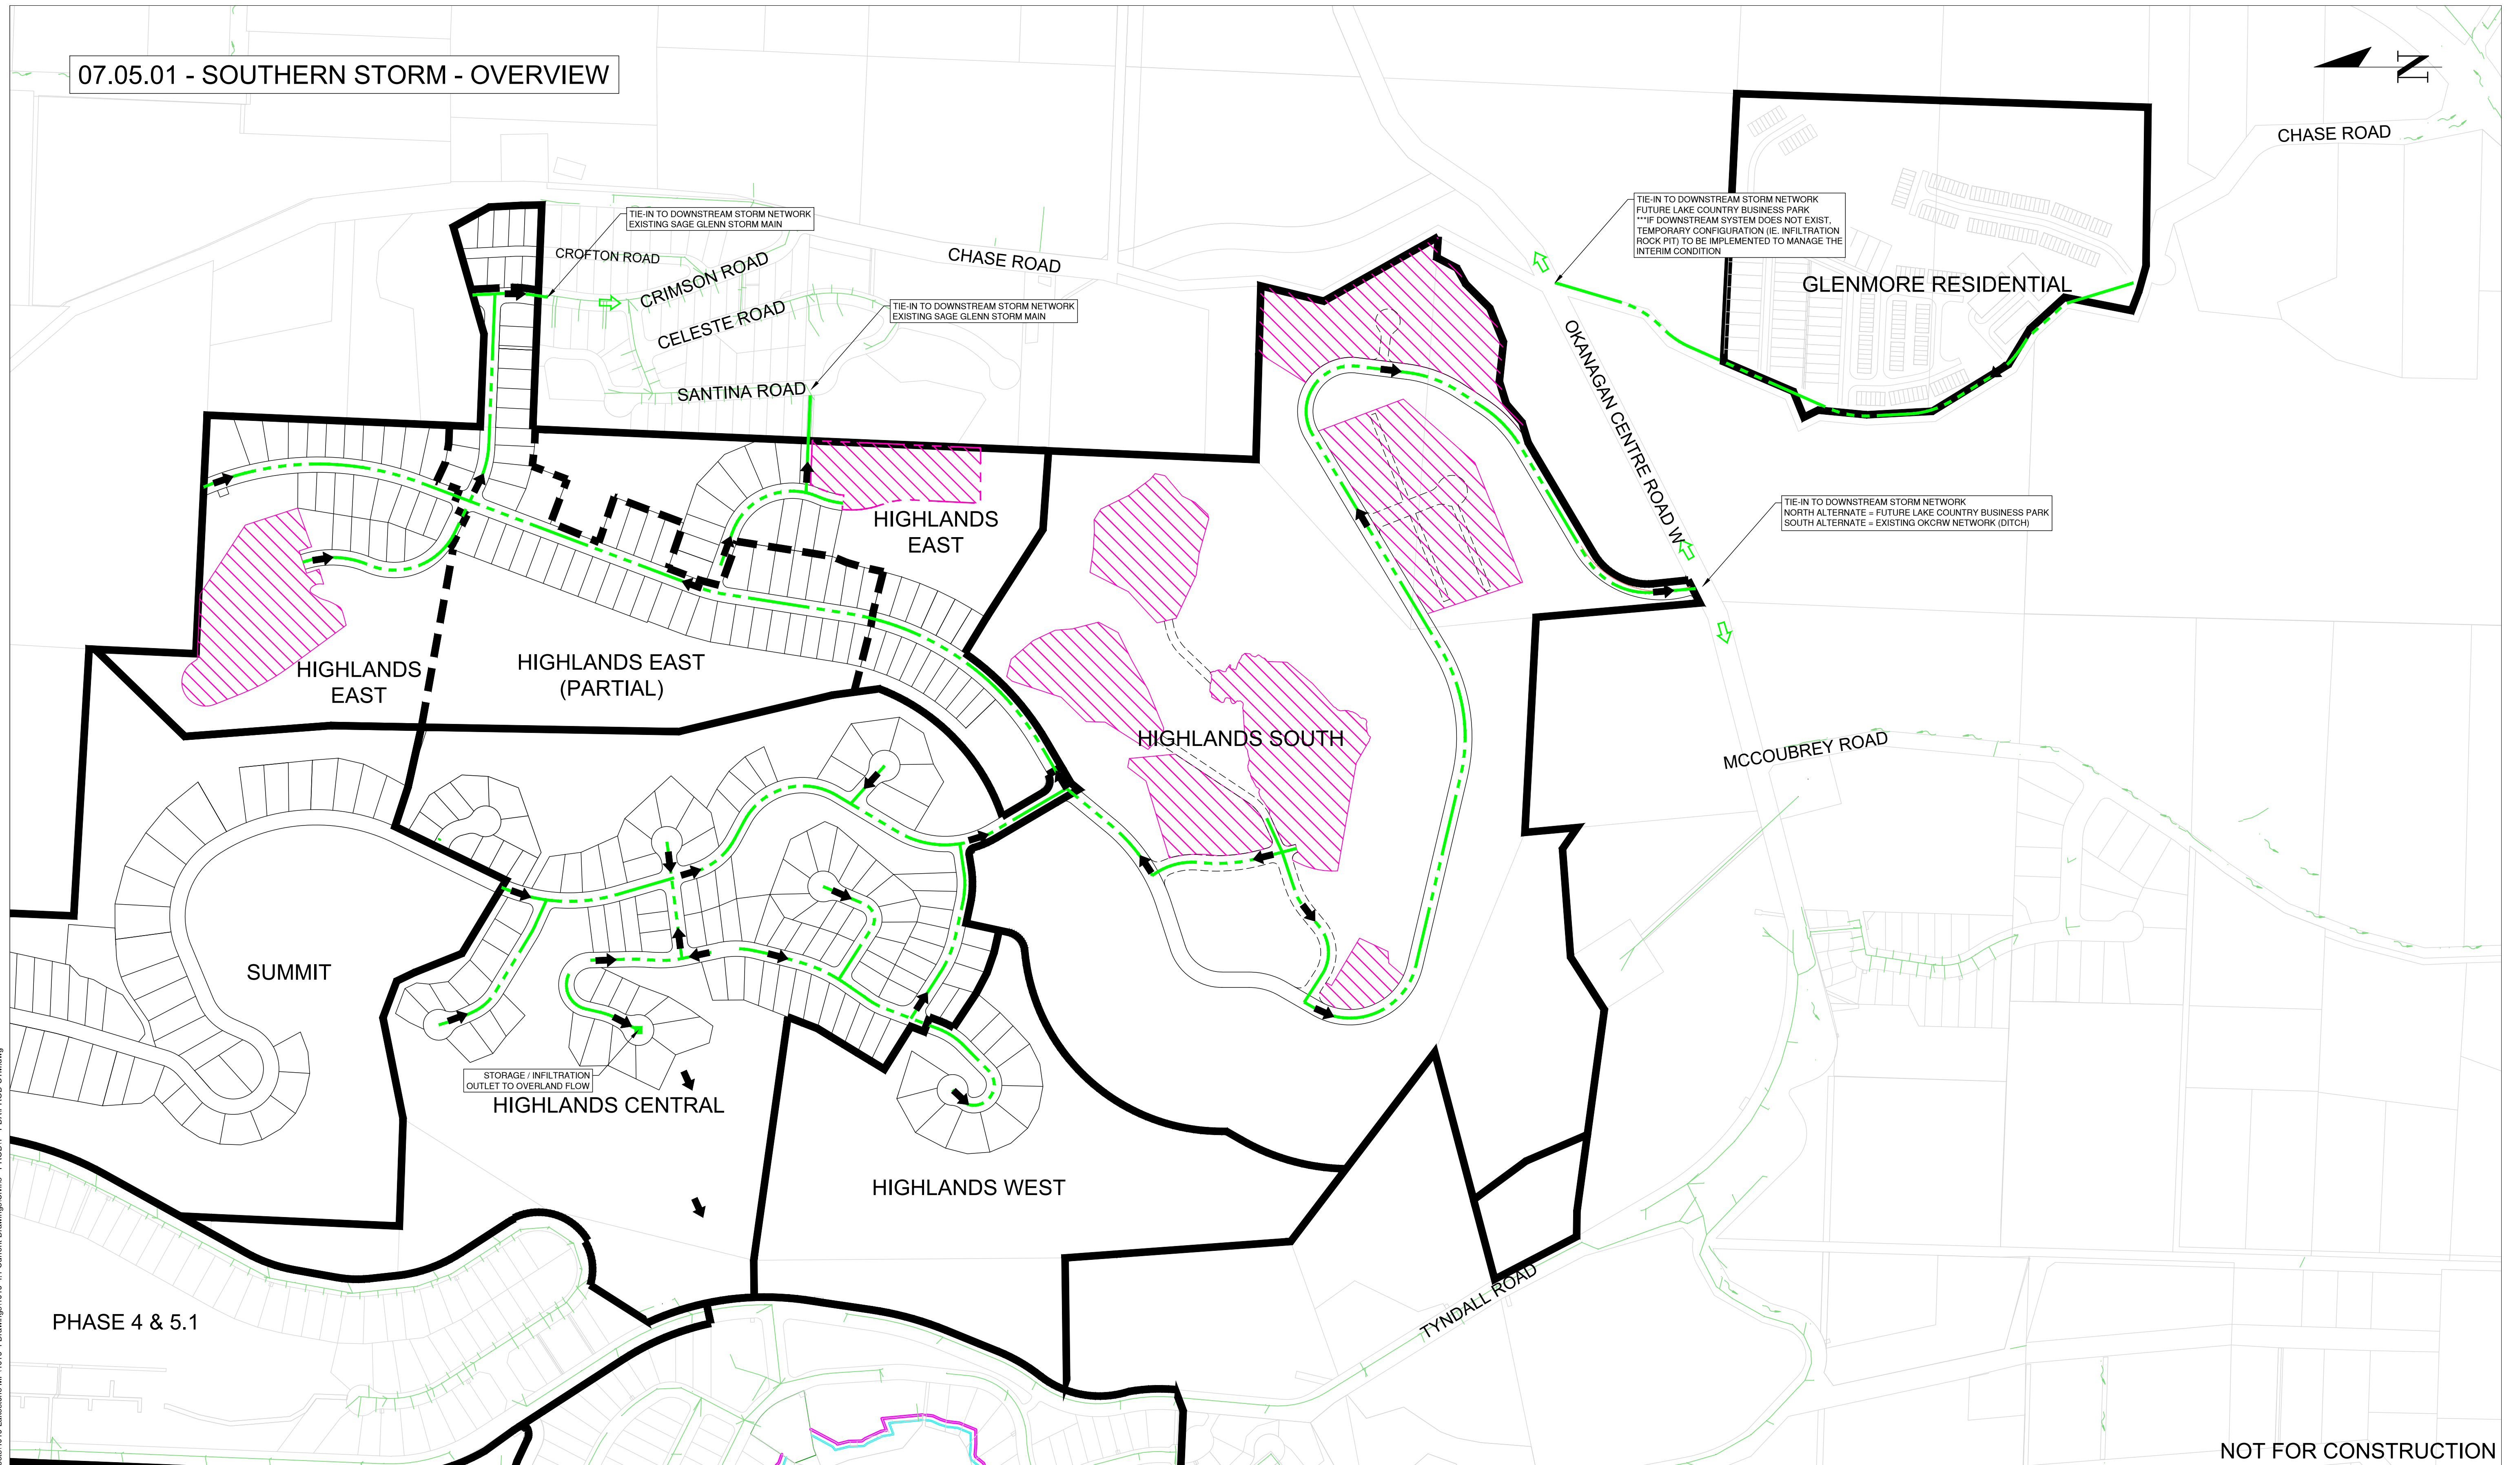


07.05.01 - SOUTHERN STORM - OVERVIEW

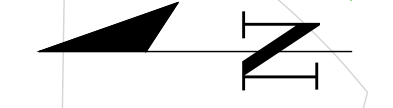

STORAGE / INFILTRATION  
OUTLET TO OVERLAND FLOW

TIE-IN TO DOWNSTREAM STORM NETWORK  
FUTURE LAKE COUNTRY BUSINESS PARK  
\*\*IF DOWNSTREAM SYSTEM DOES NOT EXIST,  
TEMPORARY CONFIGURATION (IE, INFILTRATION  
ROCK PIT) TO BE IMPLEMENTED TO MANAGE THE  
INTERIM CONDITION.

TIE-IN TO DOWNSTREAM STORM NETWORK  
NORTH ALTERNATE = FUTURE LAKE COUNTRY BUSINESS PARK  
SOUTH ALTERNATE = EXISTING OKCRW NETWORK (DITCH)

PLOT DATE: January 16, 2026 - F:\Projects\4019 - Lakestone MP\4019-41 - Current Drawings\Civil\3 - PRODD1 - PDUI\FPOD-STM.dwg



**LEGEND**

- STORM MAIN ROUTING
- ➔ FLOW DIRECTION (ONSITE)
- ➔ FLOW DIRECTION (OFFSITE)

NO	DATE	ISSUE/REVISION	BY	APPROVED	CHECKED	SEAL
1	26/01/16	PDA-PRESENTATION TO MAYOR & COUNCIL	JP	JP	JP	

PERMIT TO PRACTICE: 1003604

SURVEY FERGUSON LAND SURVEY & GEOMATICS LTD.	BASE AR
DESIGN AR	ENG. OF RECORD JP
SCALE = 1:3000	

**DISTRICT OF LAKE COUNTRY**  
**SOUTHERN STORM - OVERVIEW**  
**PHASED DEVELOPMENT AGREEMENT**  
**LAKESTONE MASTER PLANNED COMMUNITY**

**NOT FOR CONSTRUCTION**

DISTRICT DEPT. INFRASTRUCTURE	
DISTRICT FILE NO. 4019	
PROJECT DRAWING NO. 07.05.01	REV NO. 1
DISTRICT RECORD NO. N/A	SHEET NUMBER 15 OF 22