


07.06.01 - WATER - OVERVIEW

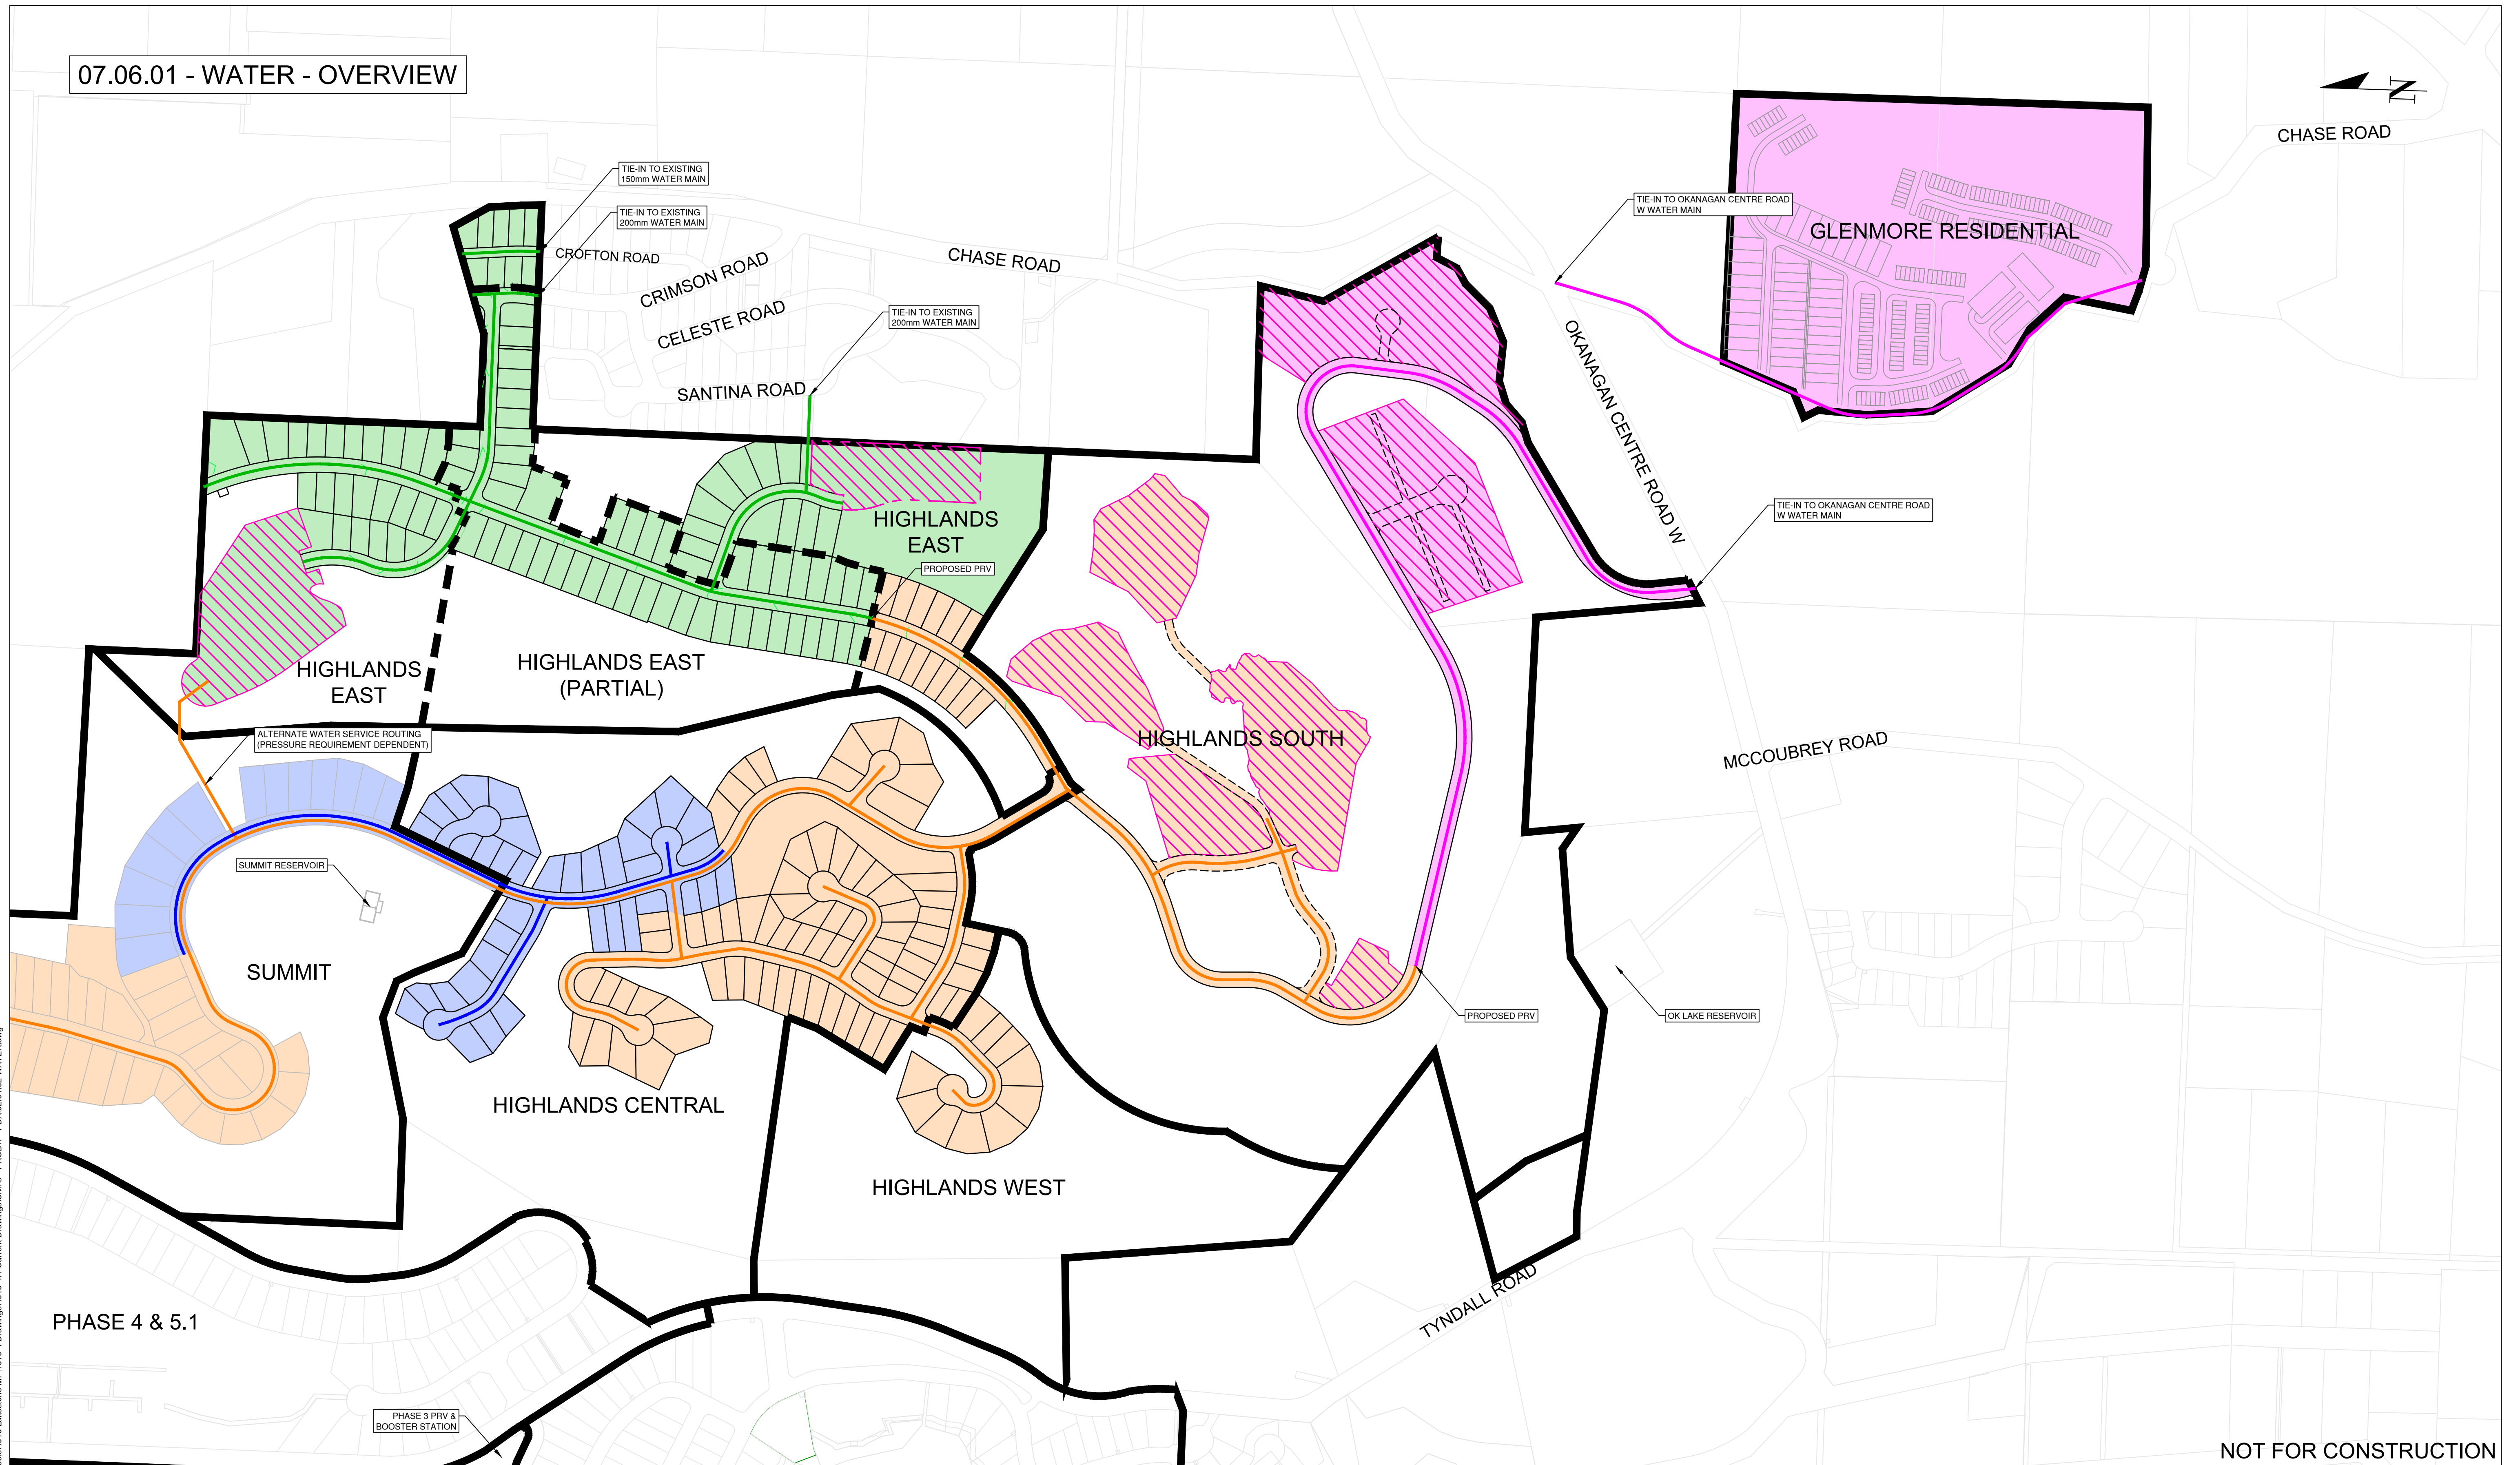

PLOT DATE: January 16, 2026 - F:\Projects\4019 Lakstone MP\4019-4 Drawings\4019-4-1 Current Drawings\Civil\3 - PRODD1 - PDA\02.01.02 WATER.dwg

PHASE 4 & 5.1

PHASE 3 PRV & BOOSTER STATION

NOT FOR CONSTRUCTION



LEGEND

- PZ 680 - LAKESTONE BOOSTED
- PZ 623 - ELDORADO
- PZ 655 - LAKESTONE SUMMIT
- PZ 600 - MCCOUBREY

NO	DATE	ISSUE/REVISION	BY	APPROVED	CHECKED	SEAL
1	26/01/16	PDA-PRESENTATION TO MAYOR & COUNCIL	JP	JP	JP	

PERMIT TO PRACTICE:1003604

SURVEY FERGUSON LAND SURVEY & GEOMATICS LTD.	BASE AR
DESIGN AR	ENG. OF RECORD JP
SCALE = 1:3000	

DISTRICT OF LAKE COUNTRY

WATER - OVERVIEW
PHASED DEVELOPMENT AGREEMENT
LAKESTONE MASTER PLANNED COMMUNITY

DISTRICT DEPT. INFRASTRUCTURE	
DISTRICT FILE NO. 4019	
PROJECT DRAWING NO. 07.06.01	REV NO. 1
DISTRICT RECORD NO. N/A	SHEET NUMBER 16 OF 22