


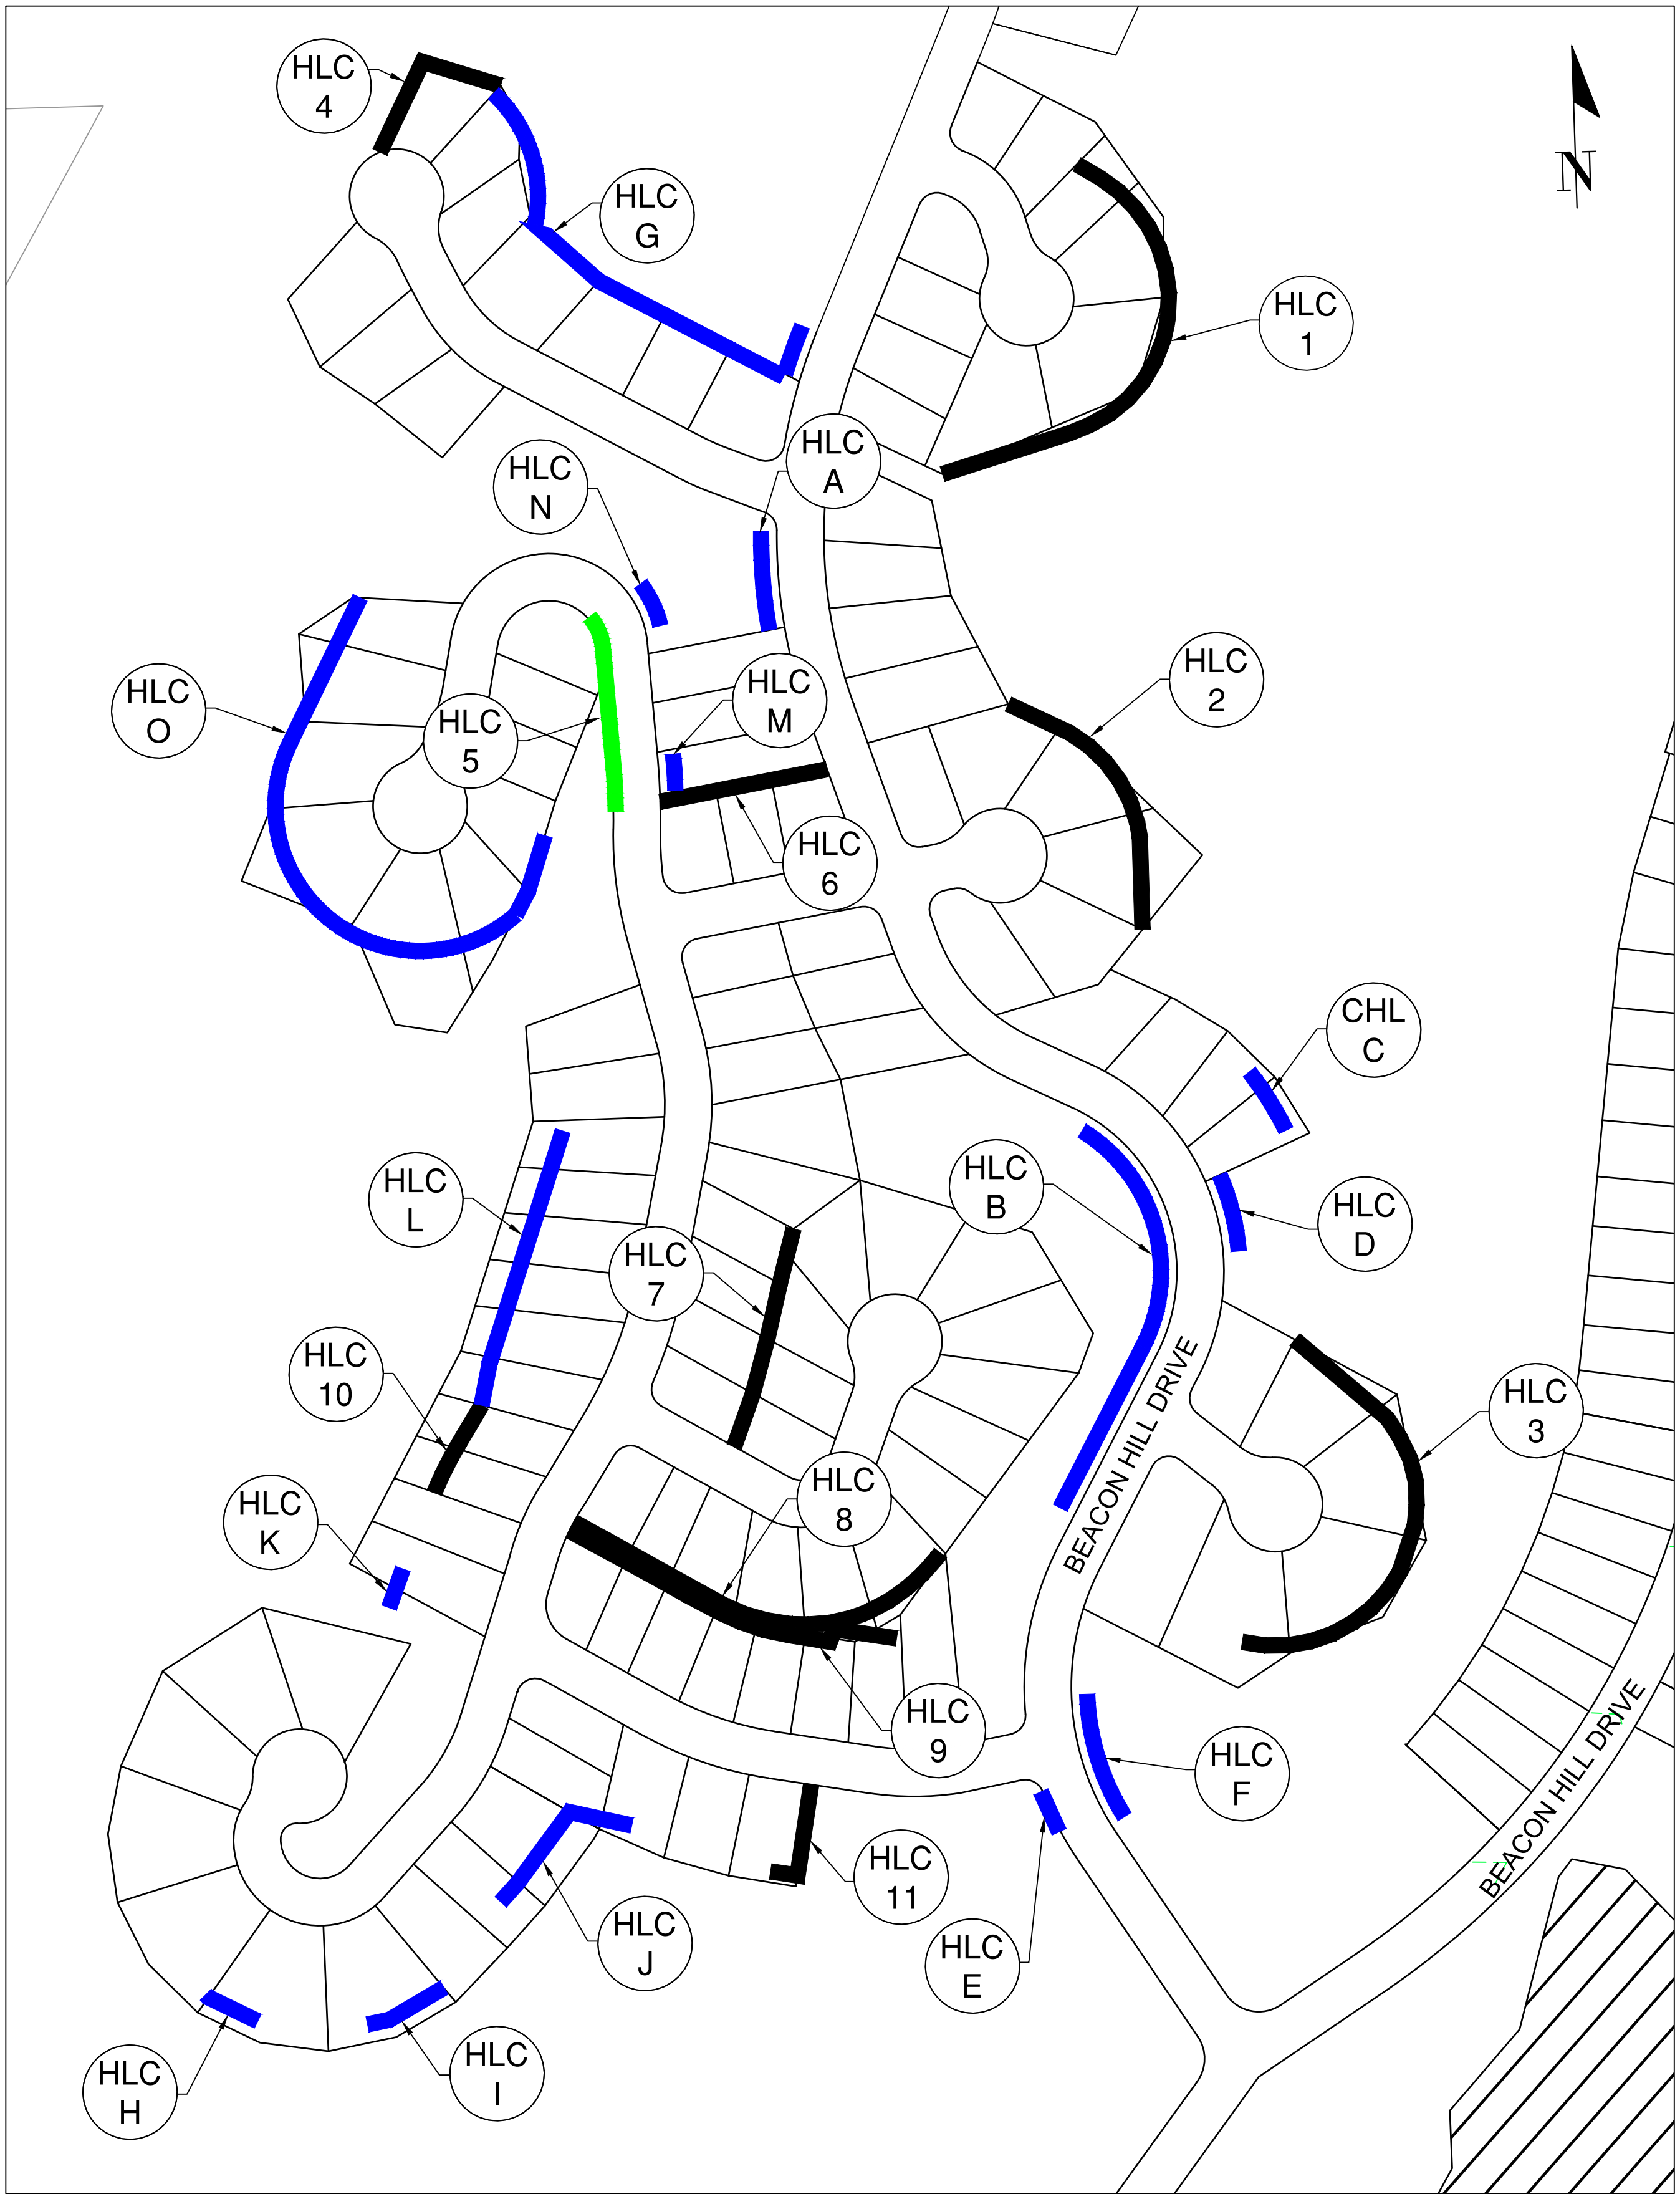


08.04.01 - WALLS & ROCK CUTS
- HIGHLANDS CENTRAL



WALL #	HEIGHT (m)	PHASE	WALL TYPE	LOT TYPE
1	2.0	HIGHLANDS CENTRAL	PRIVATE	PRIVATE
2	7.5	HIGHLANDS CENTRAL	PRIVATE	PRIVATE
3	9.0	HIGHLANDS CENTRAL	PRIVATE	PRIVATE
4	4.5	HIGHLANDS CENTRAL	PRIVATE	PRIVATE
5	6.5	HIGHLANDS CENTRAL	PUBLIC	-
6	3.0	HIGHLANDS CENTRAL	PRIVATE	PRIVATE
7	4.0	HIGHLANDS CENTRAL	PRIVATE	PRIVATE
8	9.0	HIGHLANDS CENTRAL	PRIVATE	PRIVATE
9	8.0	HIGHLANDS CENTRAL	PRIVATE	PRIVATE
10	3.5	HIGHLANDS CENTRAL	PRIVATE	PRIVATE
11	6.0	HIGHLANDS CENTRAL	PRIVATE	PRIVATE

NOTE:
RETAINING WALL LENGTHS, HEIGHTS, AND LOCATIONS DERIVED FROM PRELIMINARY DESIGN AND ARE PROVIDED FOR GENERAL INFORMATION. NO WALL WILL EXCEED THE MAXIMUM HEIGHT OF 10.3m AS OUTLINED IN THE PDA.

-  PROPOSED PRIVATE RETAINING WALL
-  PROPOSED PUBLIC RETAINING WALL
-  PROPOSED PUBLIC ROCK CUT LOCATION

NOT FOR CONSTRUCTION

PLOT DATE: January 16, 2026 E:\1-Projects\4019-Lakestone MP\4019-4-Drawings\08.04.01-Current Drawings\Civil\3 -PRODD1- FDD\PRODD-HC WALLS.dwg



NO	DATE	ISSUE/REVISION	BY	APPROVED	CHECKED	SEAL
1	26/01/16	PDA-PRESENTATION TO MAYOR & COUNCIL	JP	JP	JP	

BASE FERGUSON LAND SURVEY & GEOMATICS LTD.	DESIGN AR
DESIGN AR	ENG. OF RECORD JP
SCALE = 1:1500	
PERMIT TO PRACTICE:1003604	

DISTRICT OF LAKE COUNTRY
WALLS & ROCK CUTS - HIGHLANDS CENTRAL
PHASED DEVELOPMENT AGREEMENT
LAKESTONE MASTER PLANNED COMMUNITY

DISTRICT DEPT. INFRASTRUCTURE	
DISTRICT FILE NO. 4019	
PROJECT DRAWING NO. 08.04.01	REV NO. 1
DISTRICT RECORD NO.	SHEET NUMBER 21 OF 22