








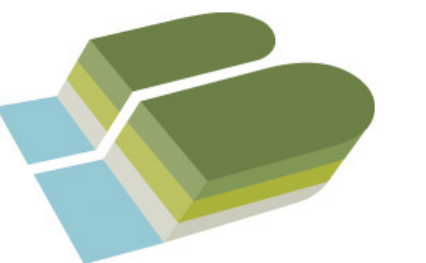
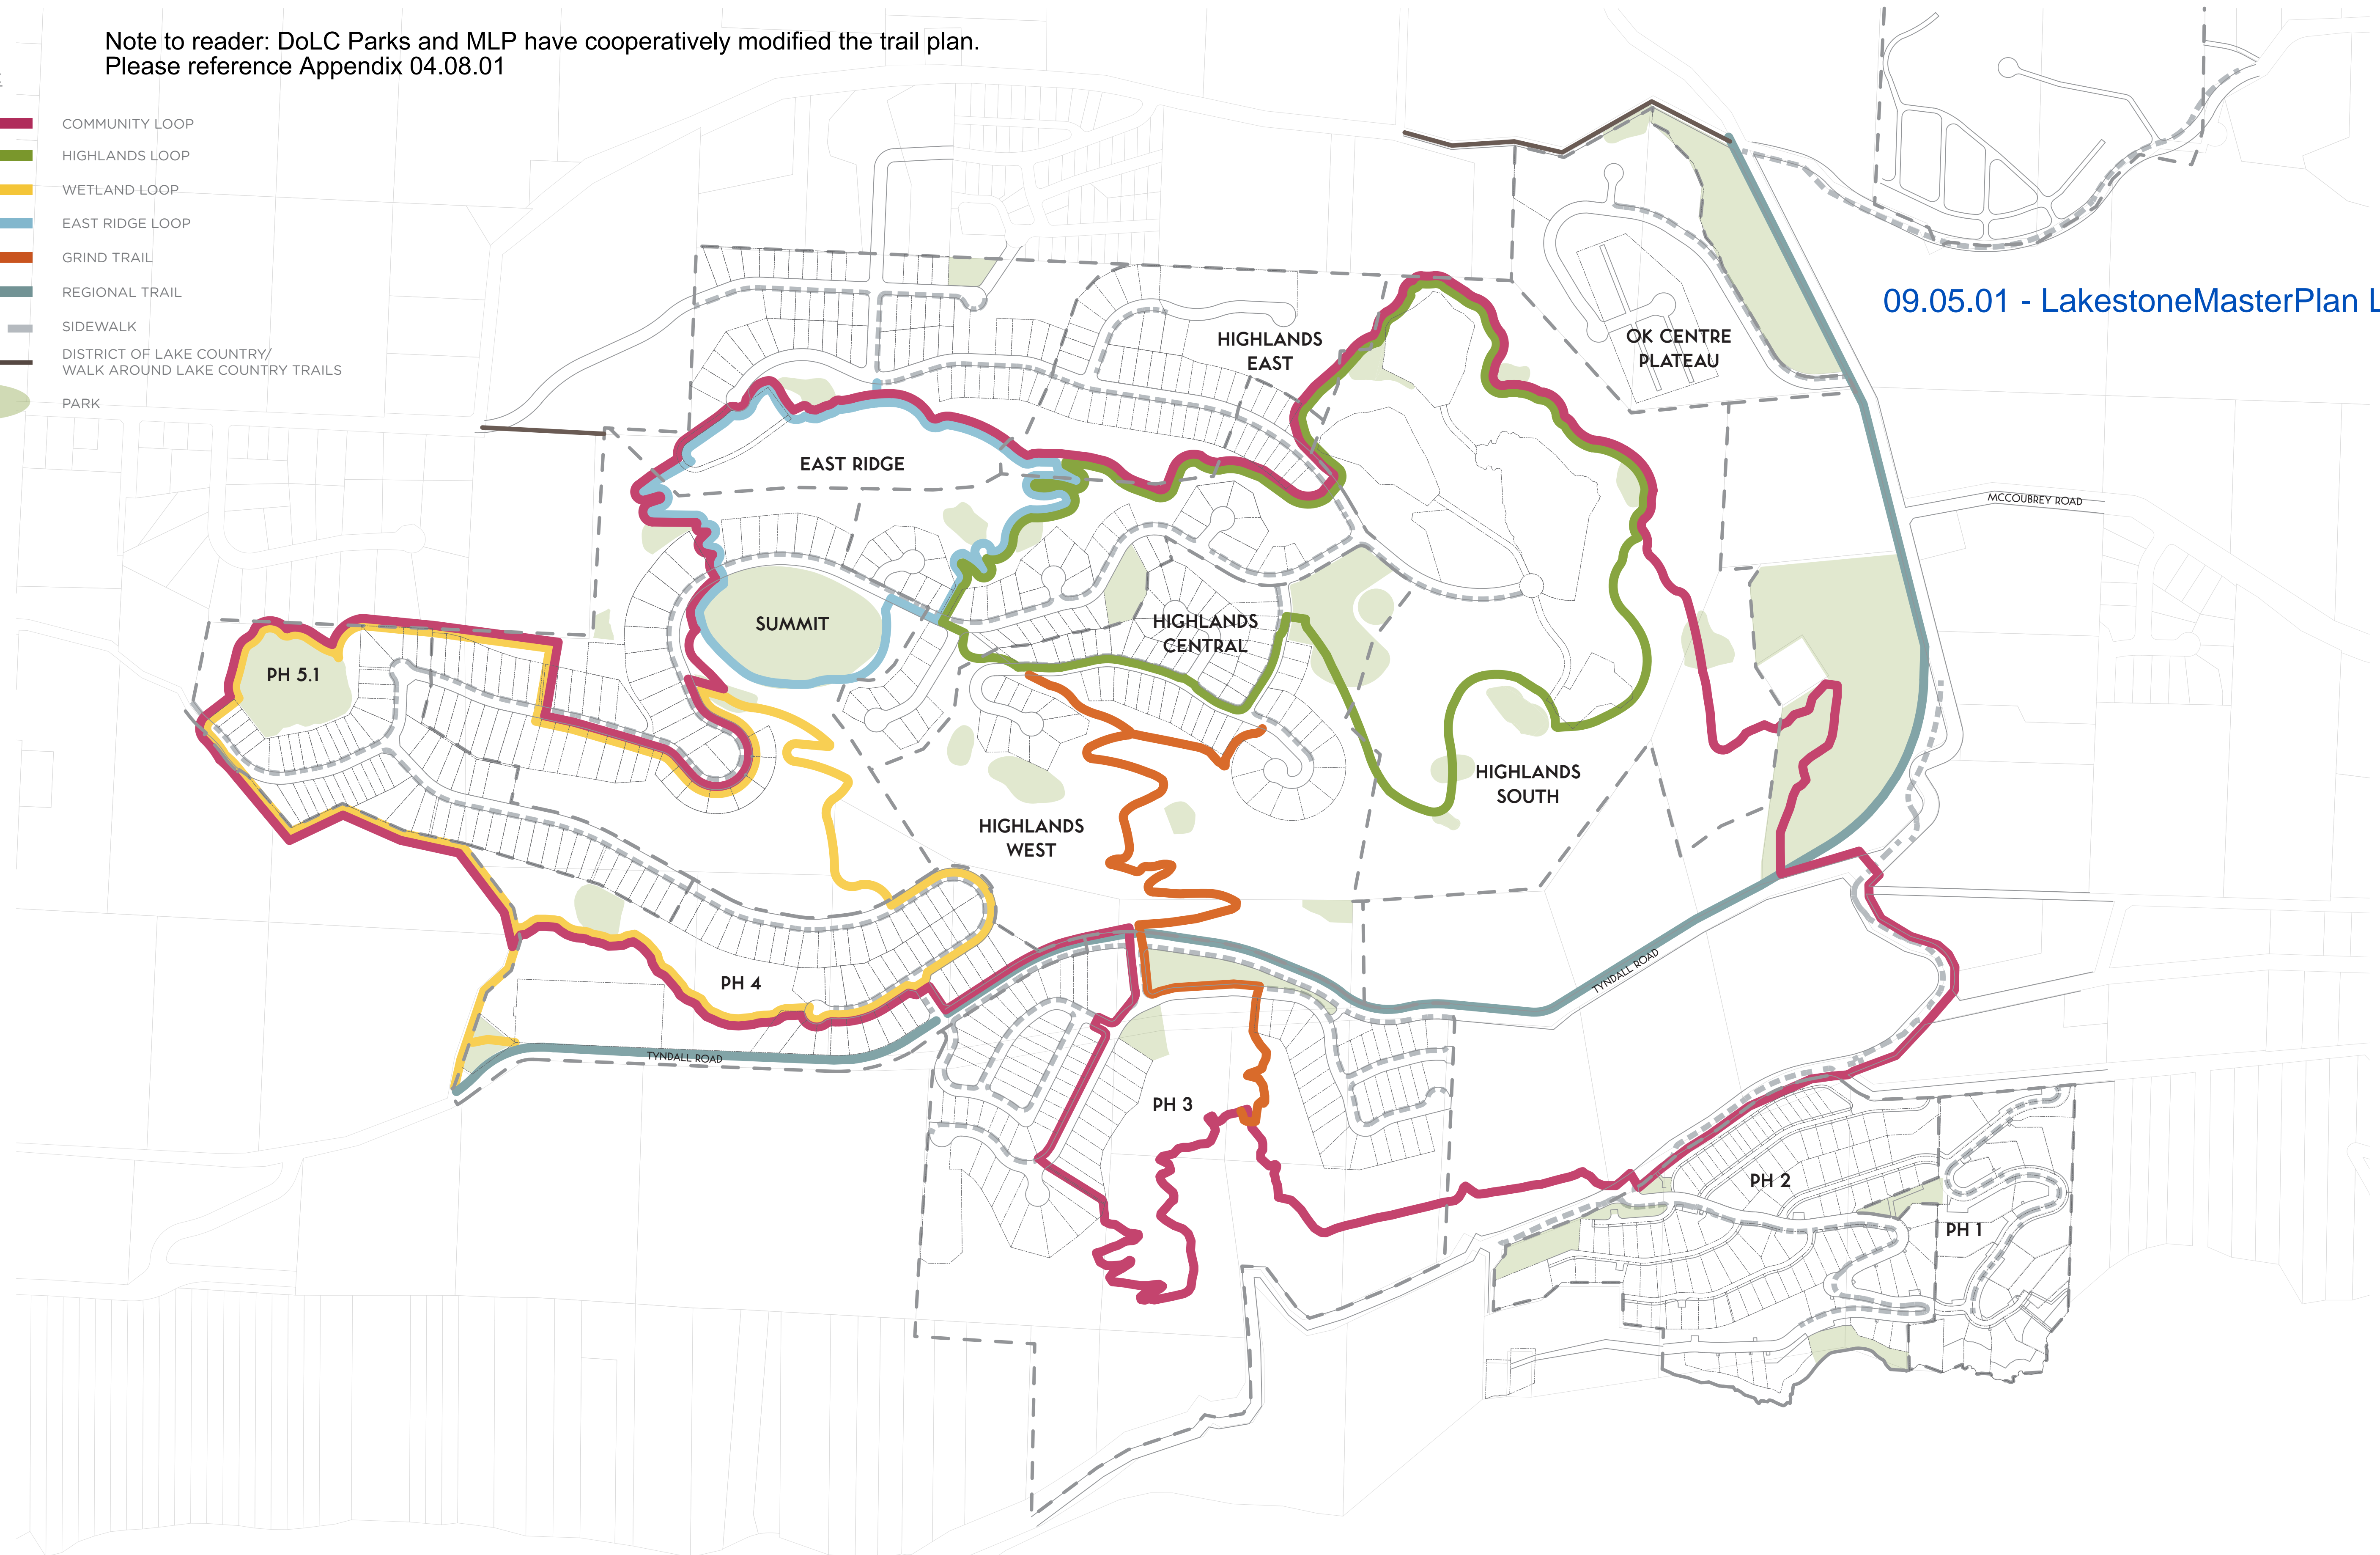


Note to reader: DoLC Parks and MLP have cooperatively modified the trail plan.  
Please reference Appendix 04.08.01

LEGEND:



-  COMMUNITY LOOP
-  HIGHLANDS LOOP
-  WETLAND LOOP
-  EAST RIDGE LOOP
-  GRIND TRAIL
-  REGIONAL TRAIL
-  SIDEWALK
-  DISTRICT OF LAKE COUNTRY/  
WALK AROUND LAKE COUNTRY TRAILS
-  PARK

09.05.01 - LakestoneMasterPlan L1-L9




**LEGEND:**

-  REGIONAL TRAIL (2.8 km)
  -  ROADSIDE TRAIL (11.1 km)
  -  MAJOR TRAIL (1.1 km)
  -  RIGHT-OF-WAY/RESIDENTIAL CONNECTIONS (0.9 km)
  -  NATURE TRAIL (11.9 km)
- TOTAL DISTANCE OF LAKESTONE TRAILS = 27.8 km
-  DISTRICT OF LAKE COUNTRY/  
WALK AROUND LAKE COUNTRY TRAILS
  -  PARK

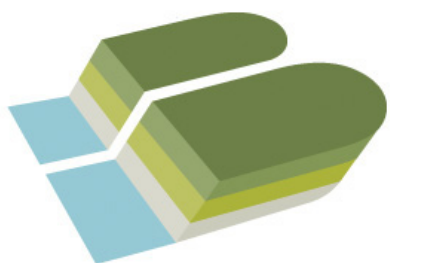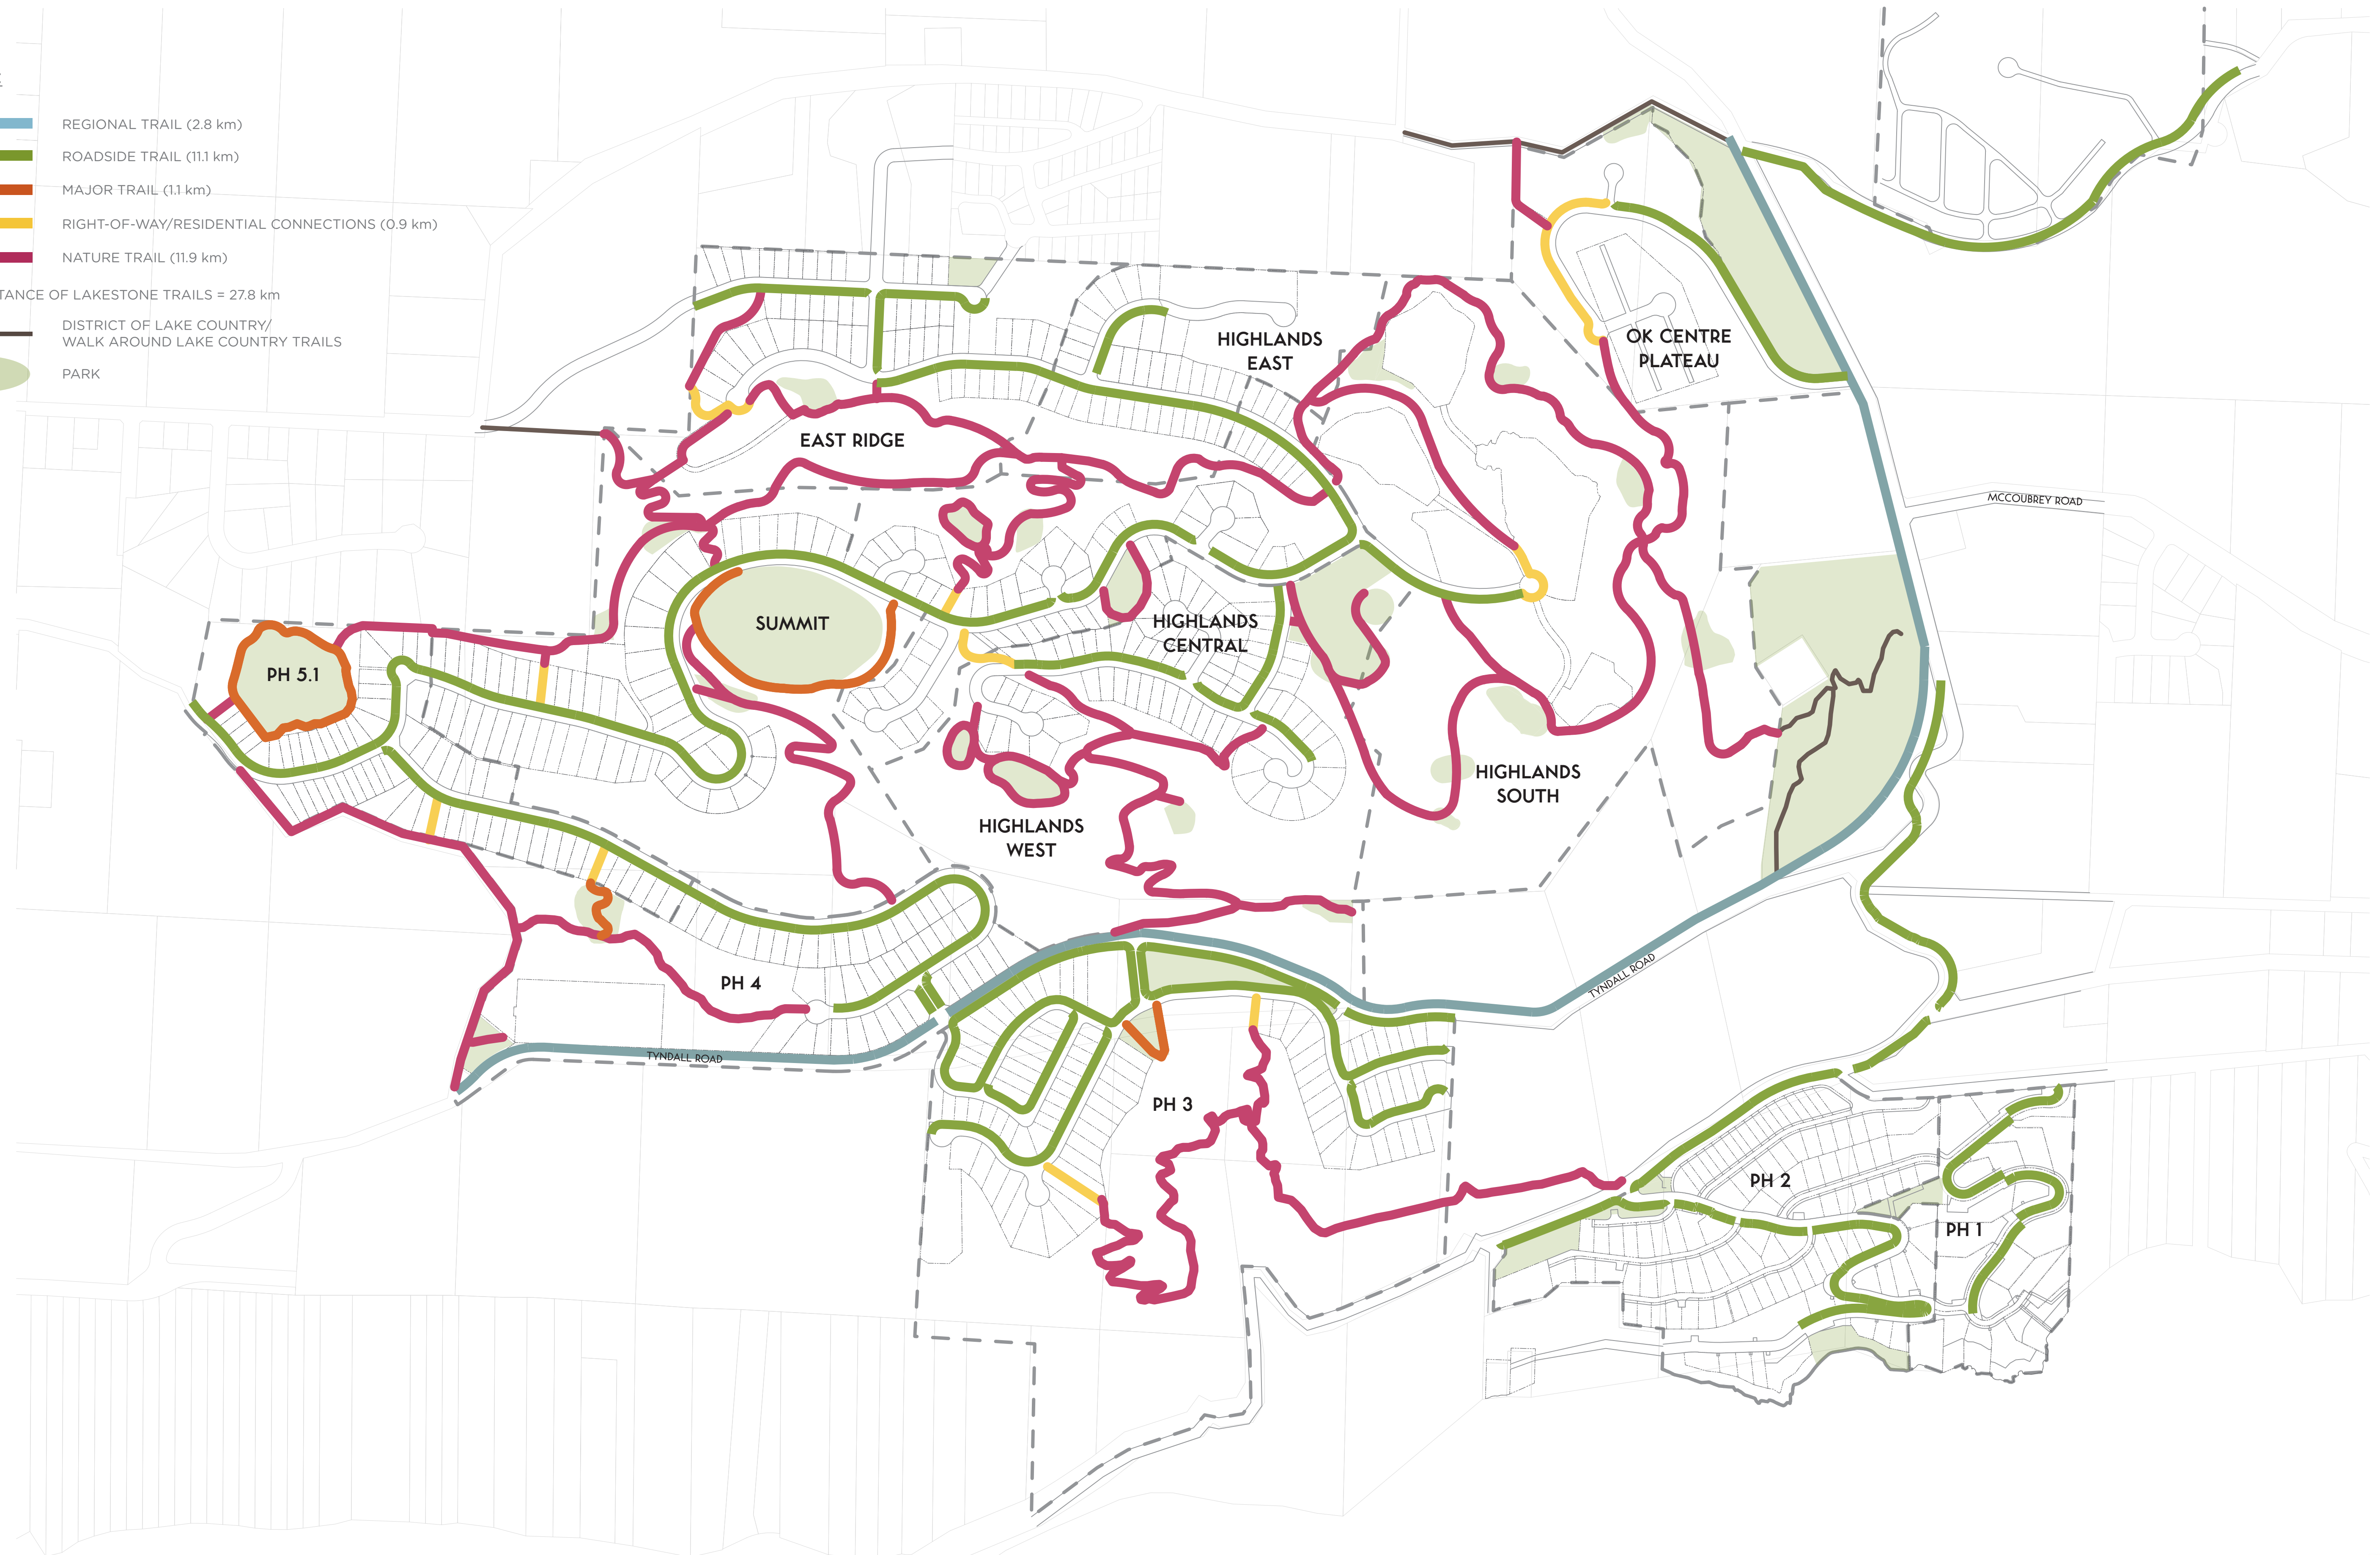


### REGIONAL TRAIL

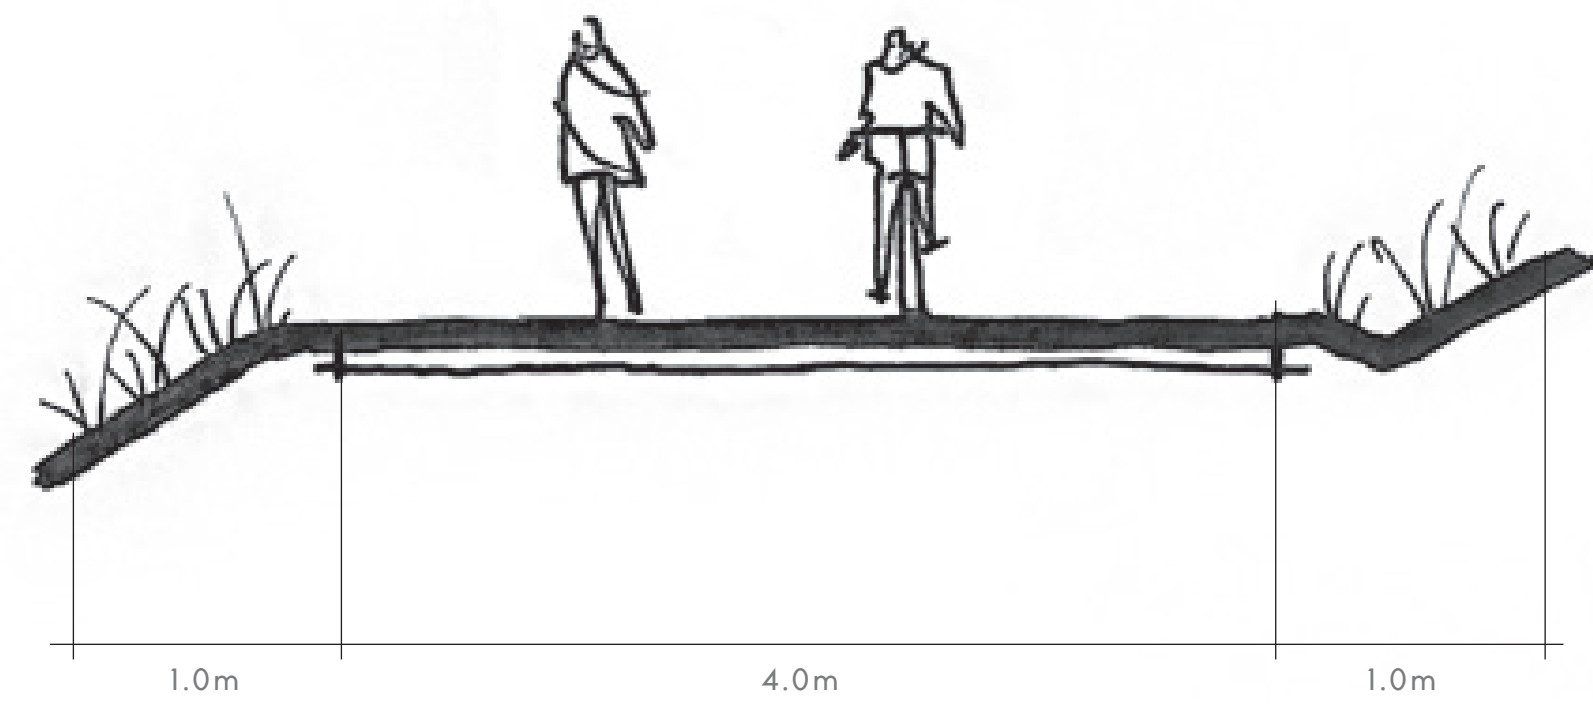


Regional trails will be 4.0m wide with asphalt paved surfacing and minimal slopes to maintain accessibility. Users will include a range such as walkers/hikers, and commuter and recreational cyclists. It will accommodate moderate to high levels of use, and should be barrier-free.

### ROADSIDE TRAIL

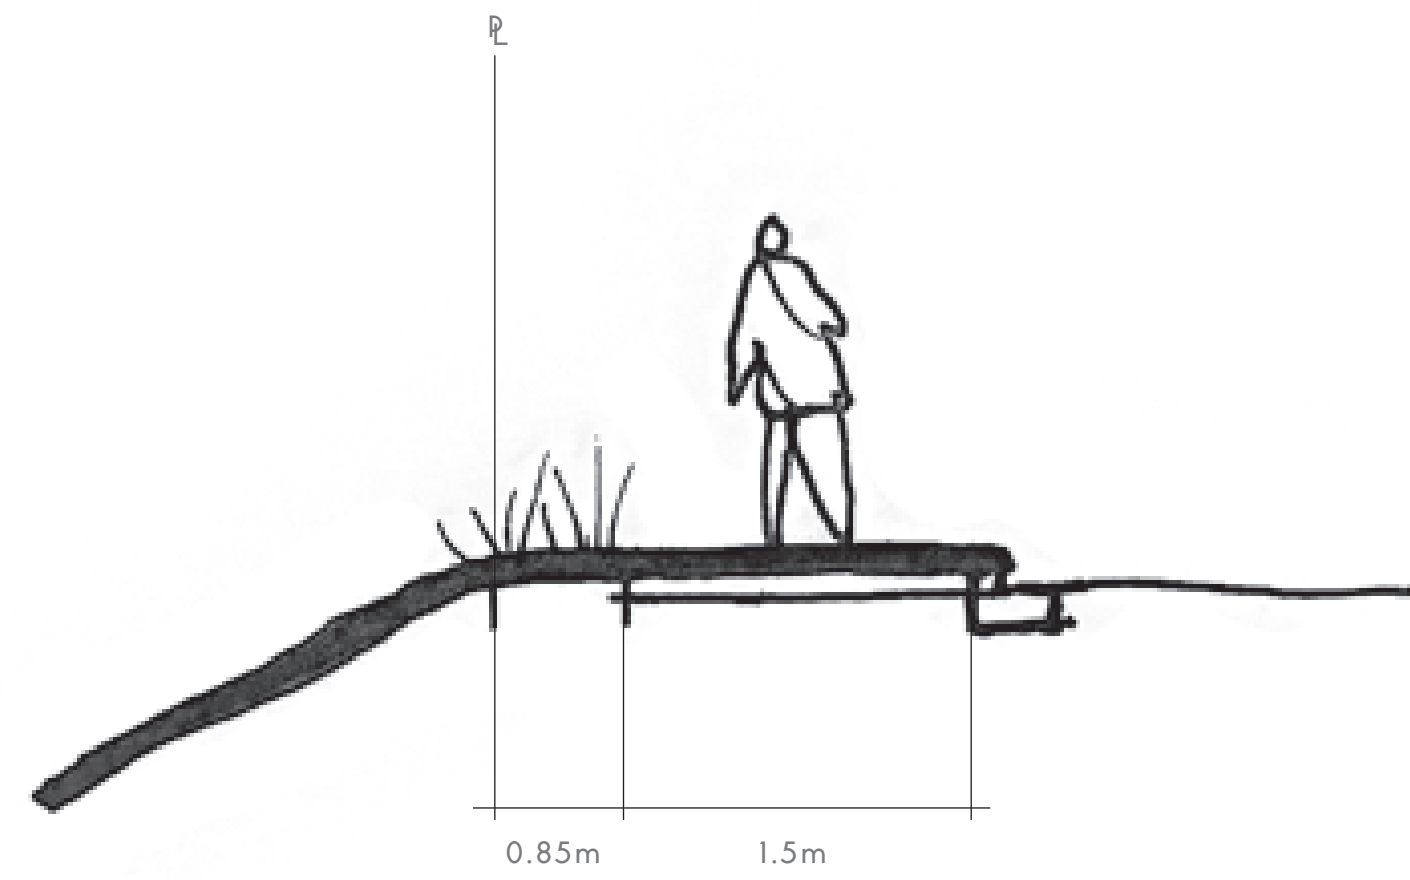


Roadside trails will be 1.5m wide with concrete surfacing. Users will include walkers and hikers. It will accommodate moderate to high levels of use, and should be barrier-free.

### RIGHT-OF-WAY/NEIGHBOURHOOD CONNECTIONS

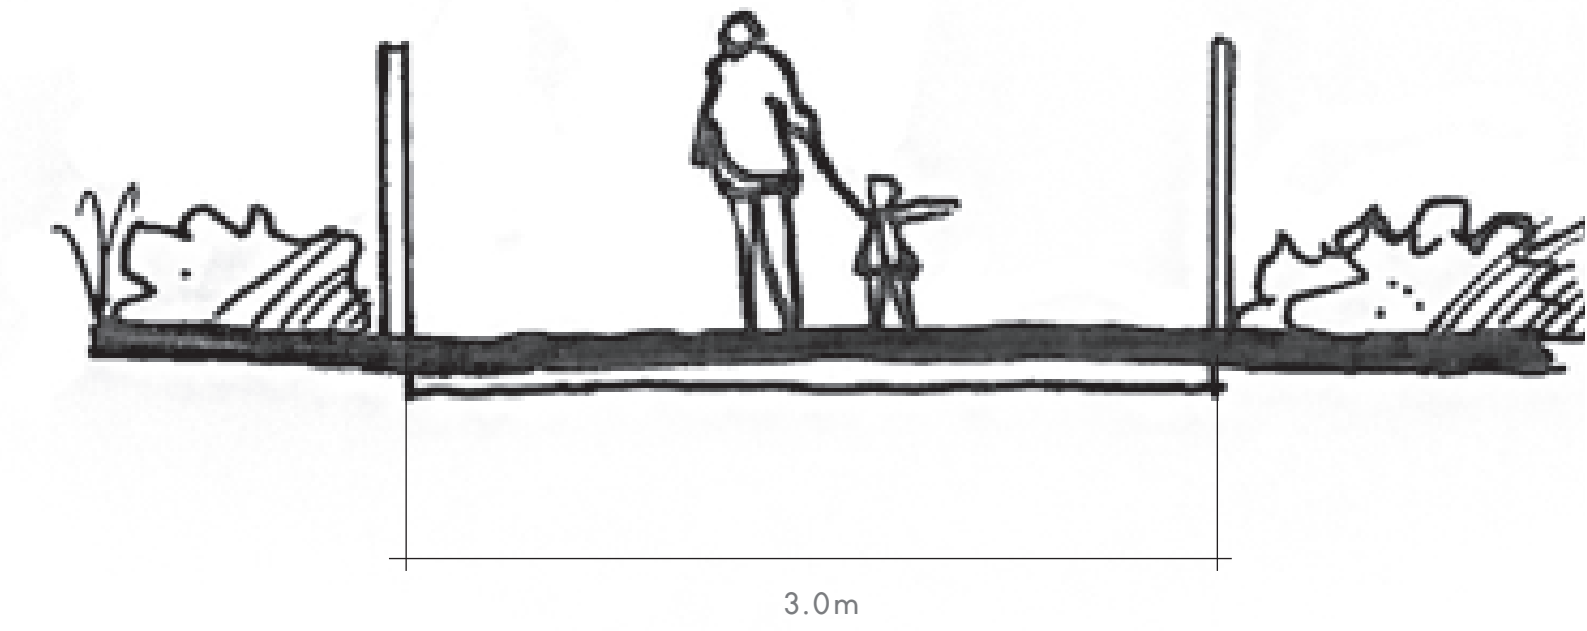

Right-of-way/neighborhood connections will be 3.0m wide with either compacted granular surfacing or stairs to meet back property elevation. Users will include walkers and hikers. It will accommodate moderate to high levels of use, and should be barrier-free.

### MAJOR TRAIL

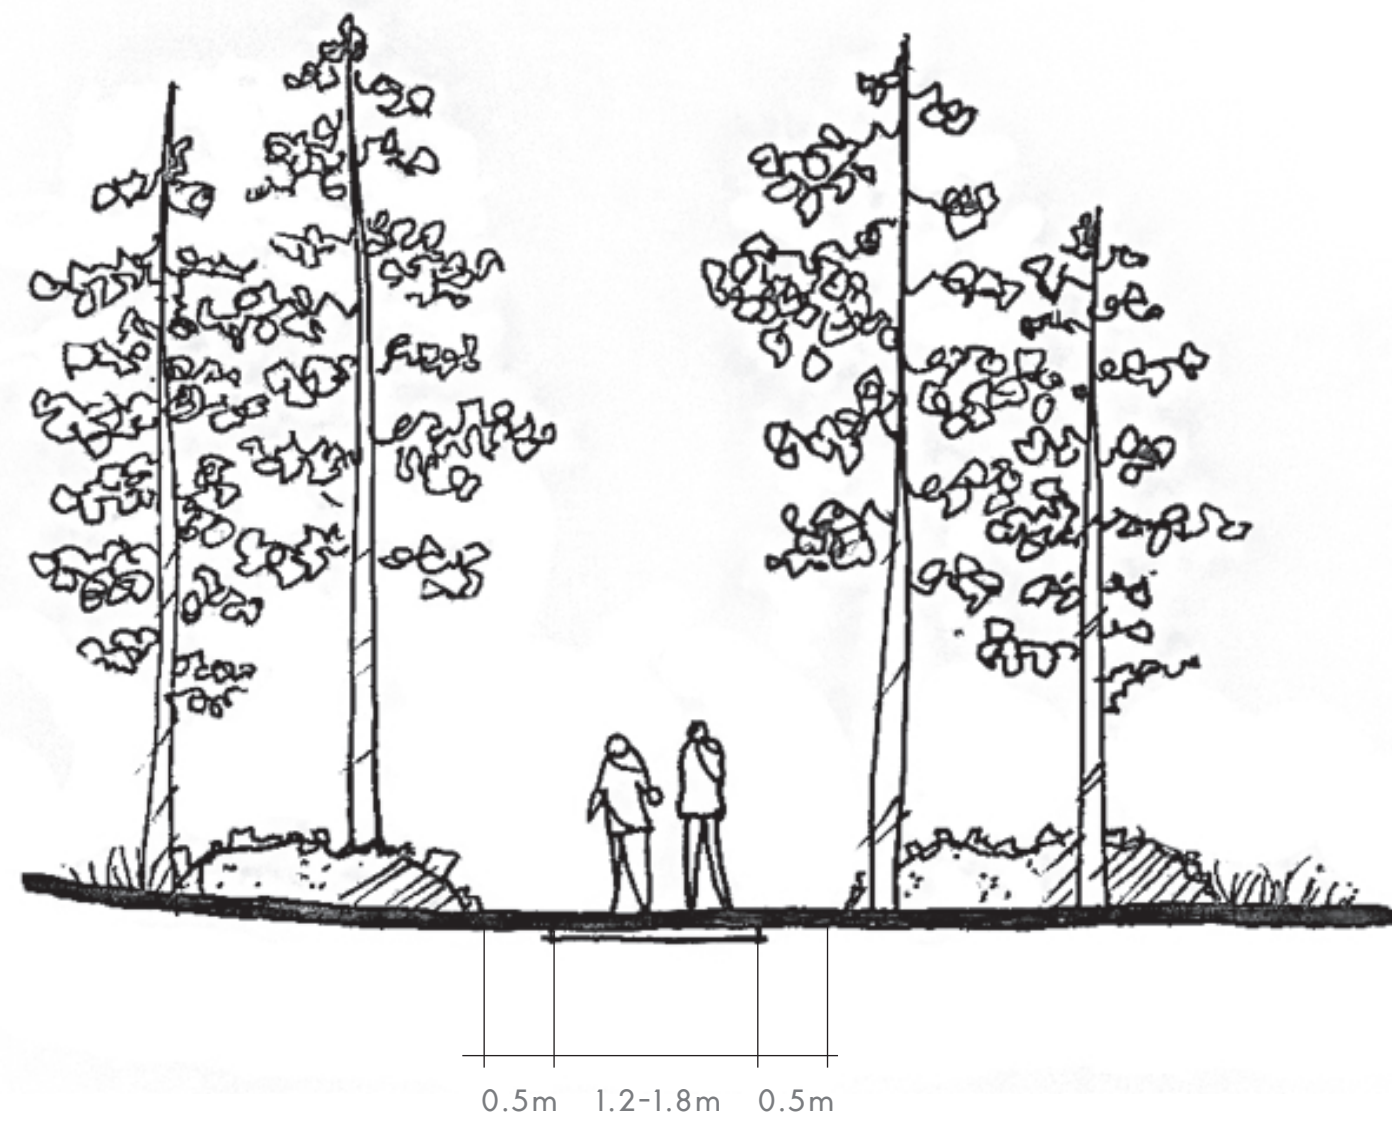


The primary function of the Major trail is for recreation. These trails may serve as primary routes into parks of all types, or provide circulation in parks. While generally accessible, Major trails may have limited accessibility in sections due to steeper slopes. They will be between 1.2m and 1.8m wide with compacted granular surfacing. Users will include walkers, recreational cyclists, and hikers.

### NATURE TRAIL




Nature trails are recreational hiking trails that may be a combination of newly constructed or improved trails. Their primary function is to provide hiking routes throughout the development. These trails have varying levels of difficulty and are not accessible to all users. They will be either hand or machine built between 0.9m and 1.2m wide with native material surfacing. In areas where the slope is unsafe, stairs or earth may be required.

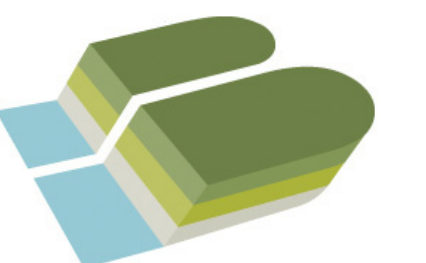

LEGEND:


- COMMUNITY PARK (3.7 ha)
- NATURAL PARK (3.2 ha)
- DEVELOPED PARK (0.4 ha)
- PASSIVE PARK (0.8 ha)
- HIKE RESTING AREA (3.4 ha)
- DISTRICT OF LAKE COUNTRY PARK (9.0 ha)
- TRAILS AND SIDEWALKS

TOTAL HECTARES OF LAKESTONE PARKS = 20.5 ha

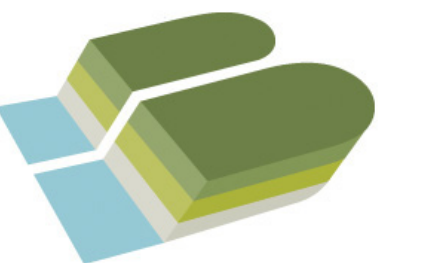

LEGEND:

- PROJECT ENTRY SIGN
- KIOSK
- TRAILHEAD SIGN
- DIRECTIONAL SIGN
- INTERPRETIVE SIGN
- CROSSWALK
- TRAILS AND SIDEWALKS

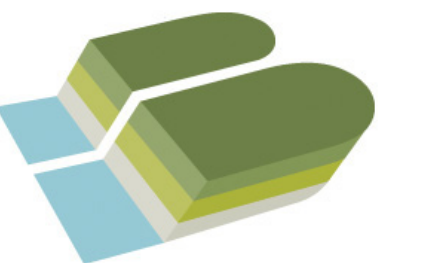

## COMMUNITY PARK:

Community parks are large developed areas within Lakestone with public amenities. These include:

**SUMMIT PARK:** located in the Highlands, Summit Park will be a peaceful space atop the highest point of land at Lakestone. A natural amphitheatre will provide space for special events and small performances. Summit Park will be a primary hiking destination.

**MULTI-SPORT PARK:** located in the Benchlands, the Multi-Sport Park will feature tennis and multi-sport courts and open space for recreational activities (See Figure 1).

**LAKESTONE BEACH PARK:** located in Waterside, Lakestone Beach Park offers picnic tables and loungers, kayak and paddleboard storage, and space to swim.

## NATURAL PARK:

Natural parks at Lakestone encompass wetland areas. These areas are ecologically significant and provide valuable habitat for native species. Interpretive infrastructure and signage provides users with a connection to these unique natural environments.



## DEVELOPED PARK:

Developed parks provide open space and natural play opportunities for children. These areas will have minimal impact to the native landscape. Deadfall will be removed and selective planting and reforestation will occur. Features of these parks include benches, shade structures, and natural play elements.

FIGURE 1: MULTI-SPORT COMMUNITY PARK



FIGURE 2: BENCHLANDS DEVELOPED PARK

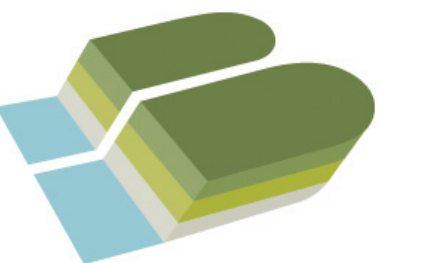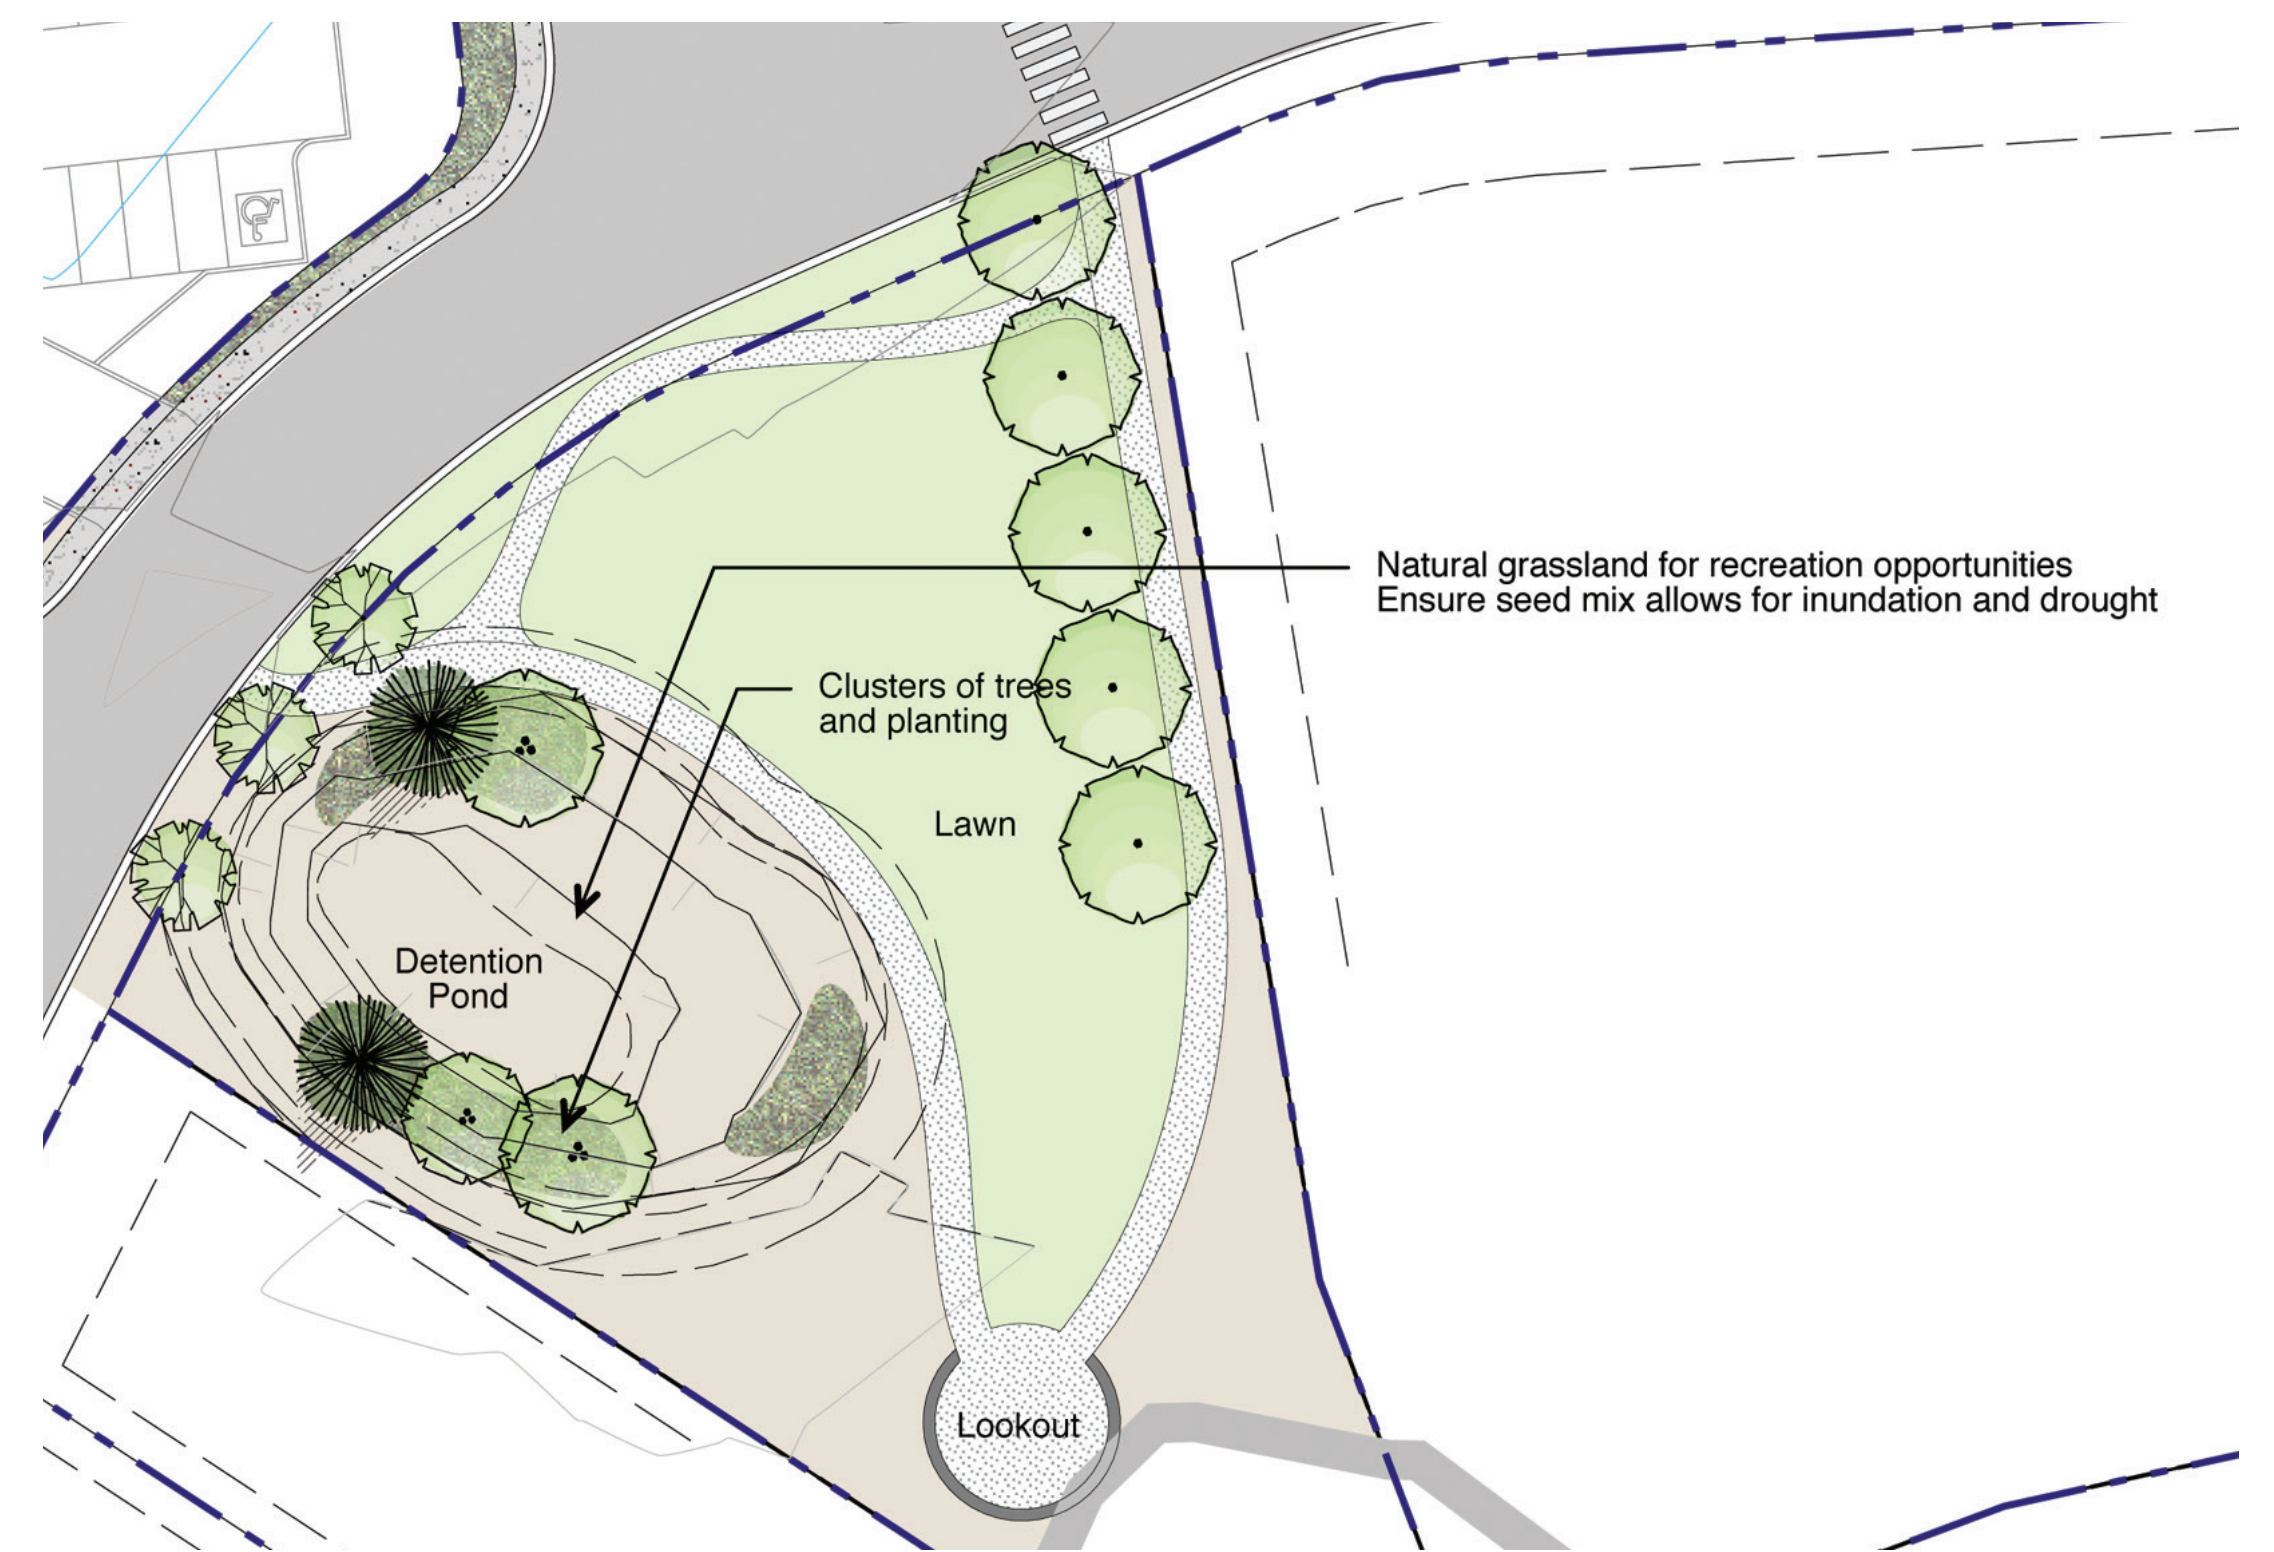


**PASSIVE PARK:**

Passive parks retain much of the vegetation of the native hillside environment, with selective thinning at view corridors and cleanup of deadfall. Passive parks feature compacted granular clearings with picnic tables or benches, providing places to rest, gather, or eat along the hiking routes (See Figure 4).

**HIKE RESTING AREA:**

Hike resting areas retain much of the vegetation of the native hillside environment, with selective thinning at view corridors and cleanup of deadfall. Hike resting areas can be found along the trail network and may feature a bench and/or interpretive signage (See Figure 3).

**FIGURE 3: HIKE RESTING AREA**

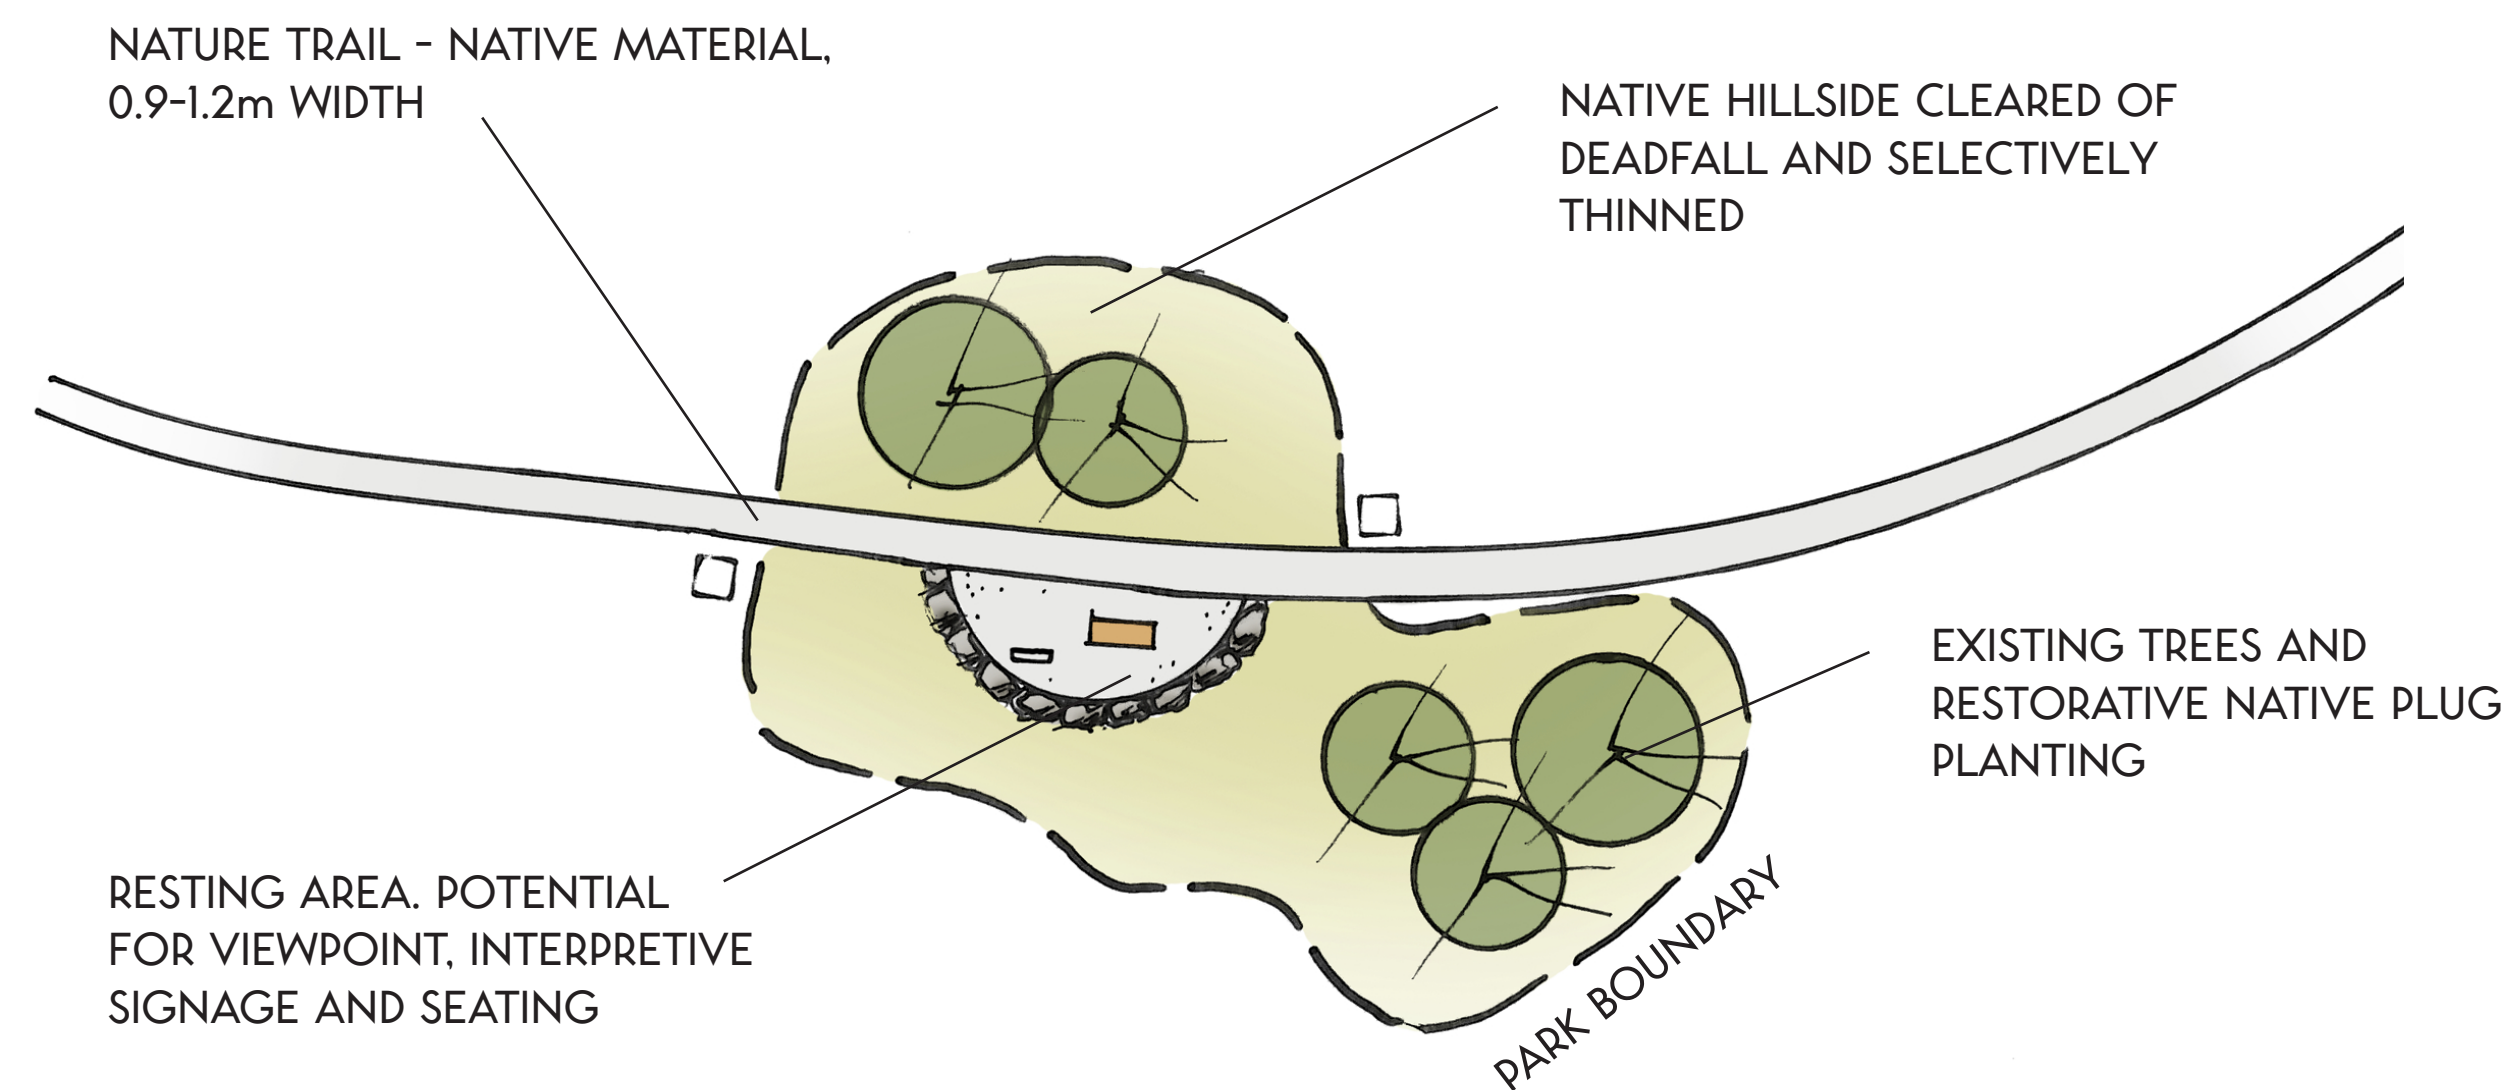


RESTING AREA



PASSIVE PARK AREA

**FIGURE 4: PASSIVE PARK**

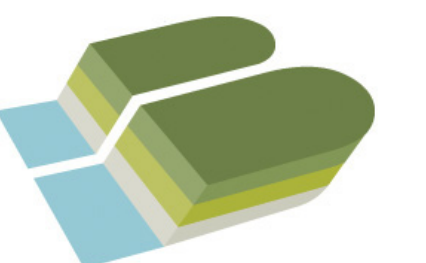

**SIGNAGE STRUCTURES**



PARK SIGN

KIOSK

TRAILHEAD SIGN

DIRECTIONAL SIGNPOST

INTERPRETIVE SIGN

**SIGNAGE GRAPHICS**

**KIOSK**

- Map of overall development, including:
  - Focus on neighbourhood in which kiosk is located
  - Parks (with descriptions)
  - Trails (with descriptions)
  - Roads
  - You are here symbol
  - North arrow
  - Special features
  - Regulatory symbols and descriptions
  - Phase boundaries

**TRAILHEAD SIGN**

- Map of overall trail network, including:
  - Trail names and locations
  - Roads
  - You are here symbol
  - North arrow
  - Special features
  - Regulatory symbols
  - Phase boundaries

**DIRECTIONAL SIGNPOST**

- Wayfinding Signage
  - Trail symbol
  - Directional arrow
  - Amenity symbols (where applicable)

**INTERPRETIVE SIGN**

- Description of site feature
- Image
- Regulatory symbols

**SAMPLE WAYFINDING SIGNAGE**



COMMUNITY & DEVELOPED PARK FURNISHINGS:



PICNIC TABLE



BENCH



WASTE RECEPTACLE

NATURAL, PASSIVE & HIKE REST AREA FURNISHINGS:



PICNIC TABLE



BENCH



WASTE RECEPTACLE

SPLIT RAIL FENCING:



NATURAL ROCK RETAINING WALL:

