



GENERAL NOTES
 This drawing and all its contents are protected by copyright, and shall not be reproduced, in whole or in part without the expressed written consent of Casola Koppe Architects Ltd. These drawings are not to be scaled. All dimensions are to face of stud or sheathing unless noted otherwise. Contractor must verify all dimensions, drawings, details and specifications. Any discrepancies are to be reported to Casola Koppe Architects Ltd. prior to proceeding with work; this includes any errors or omissions.

Revision Schedule		
Number	Date (yy/mm/dd)	Description
1	2022-05-03	ISSUED FOR DP
4	2023-10-23	ISSUED FOR REVISED DP
5	2024-05-29	DP-R2 ISSUED
6	2024-08-01	DP-R3 ISSUED

2024-08-07 11:03:56 AM

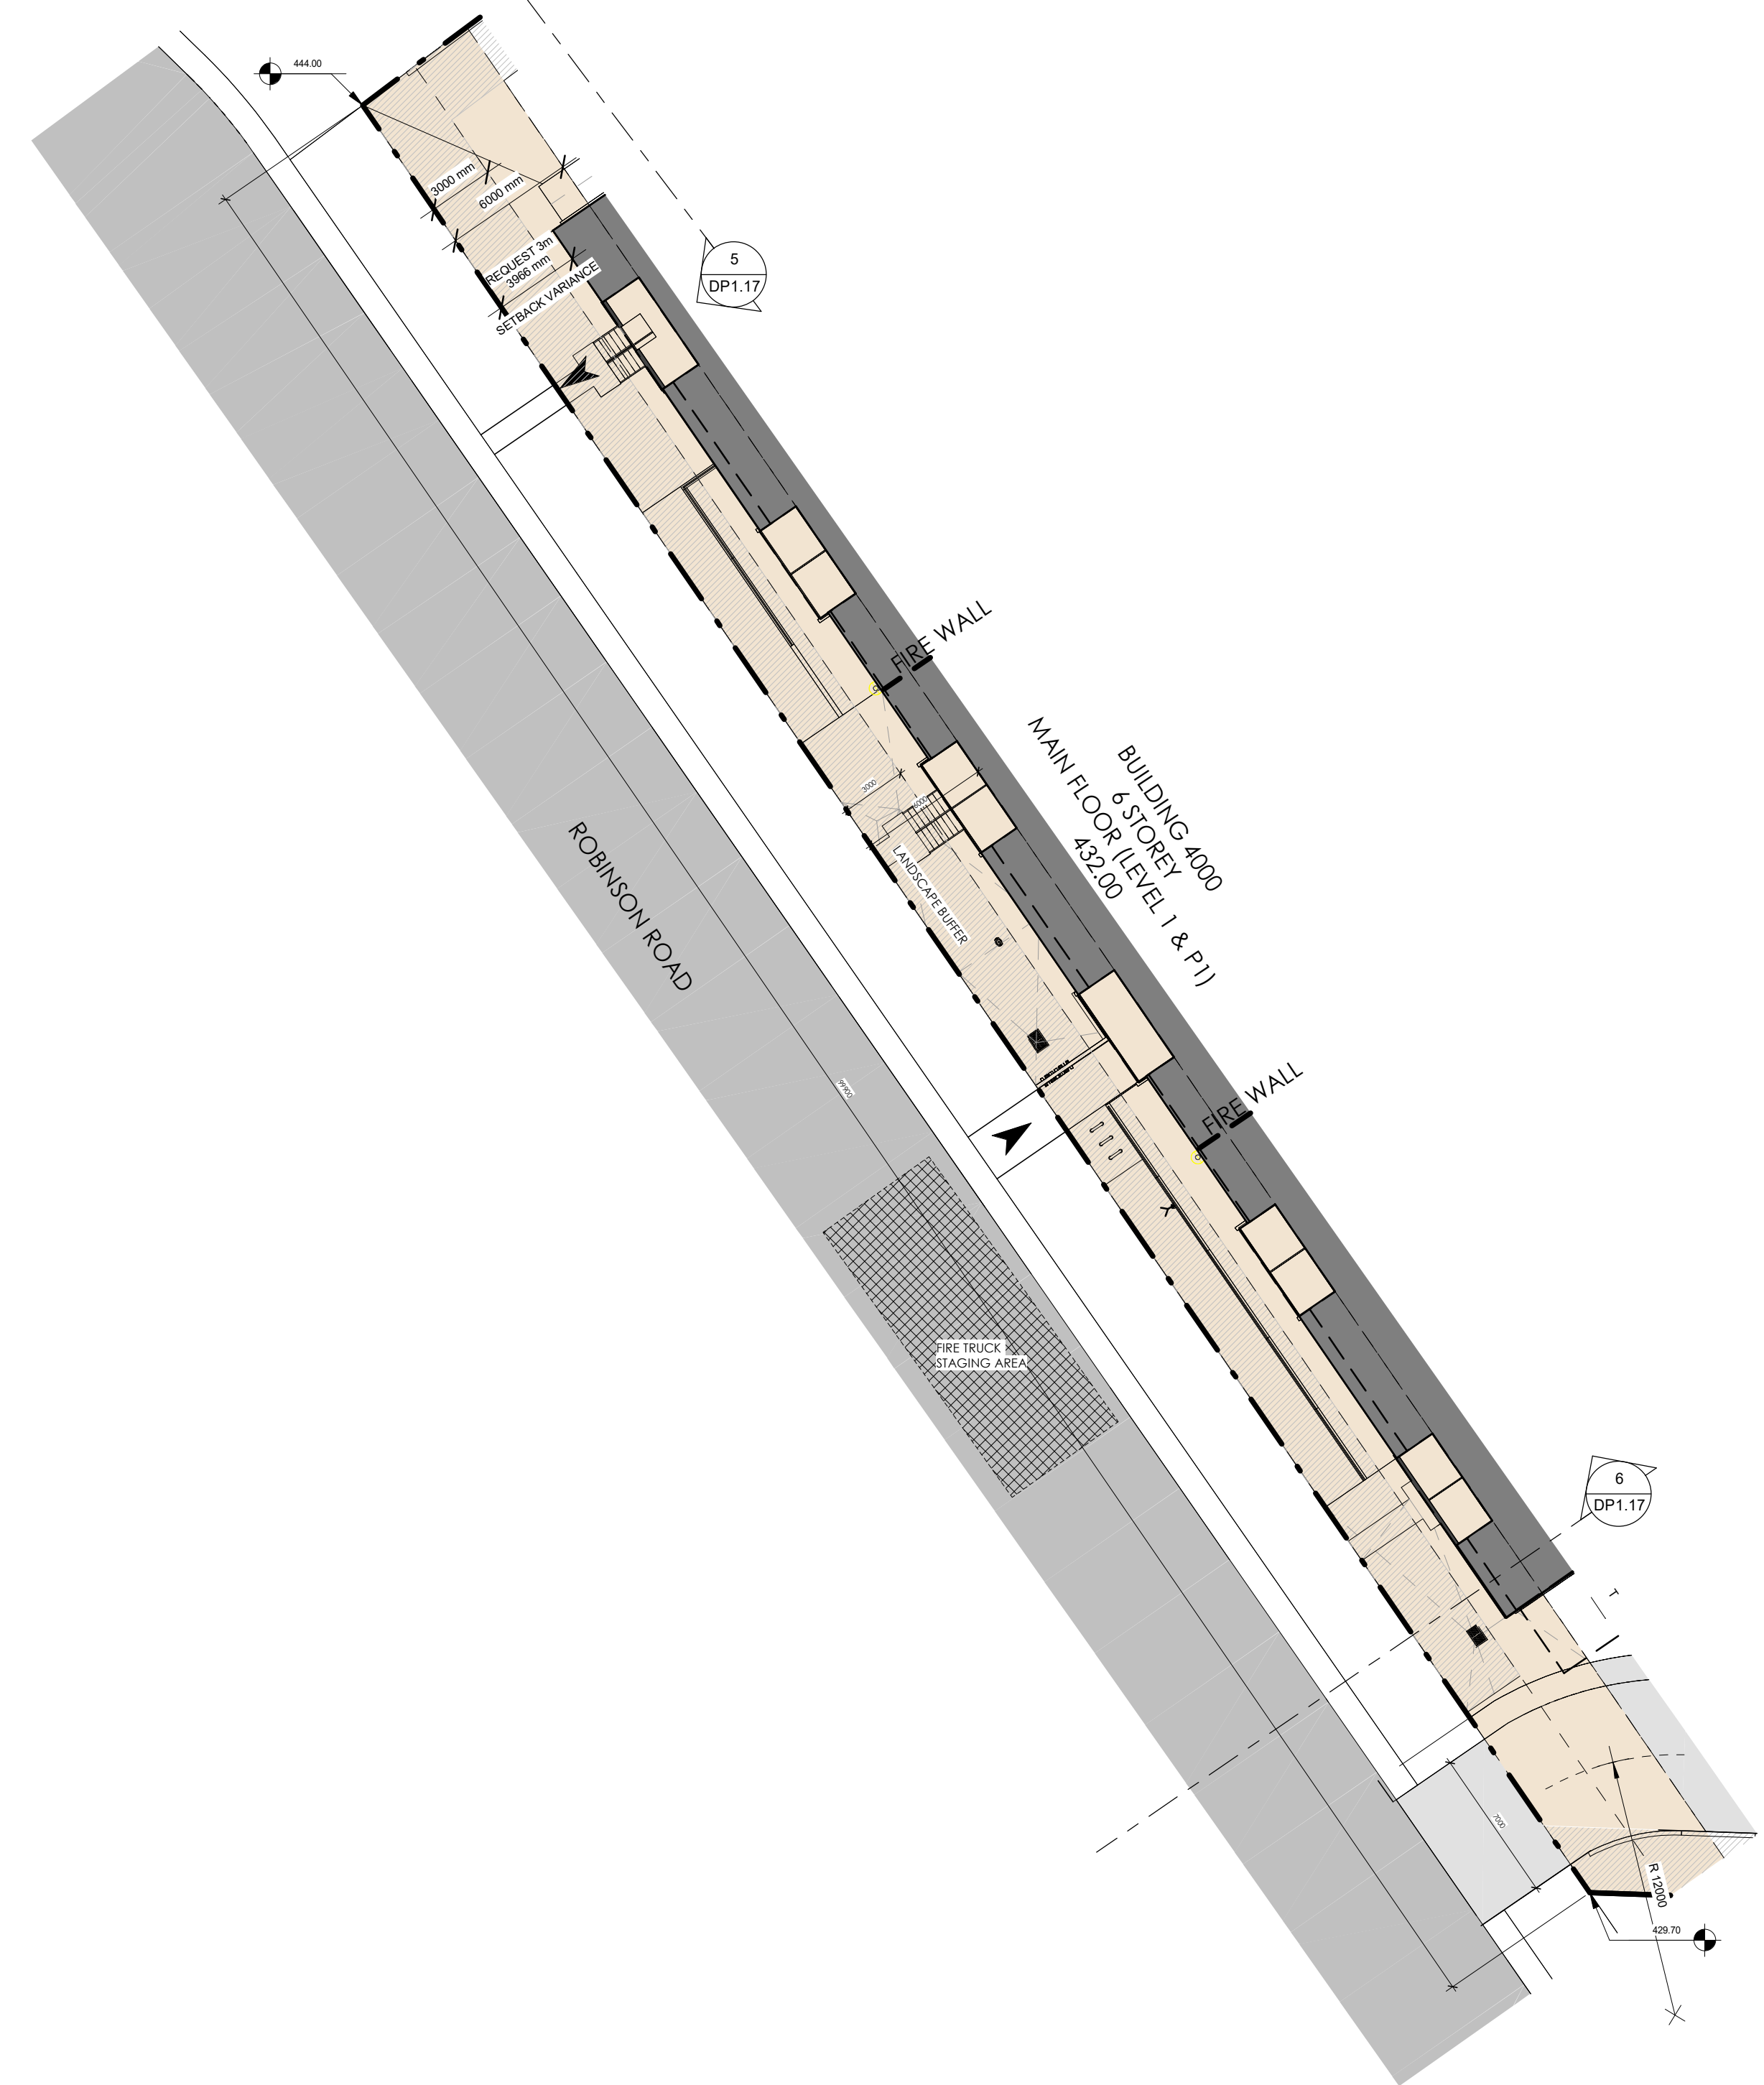

1
 DP1.00b
ENCORACHMENT DIAGRAM #1
 1 : 250

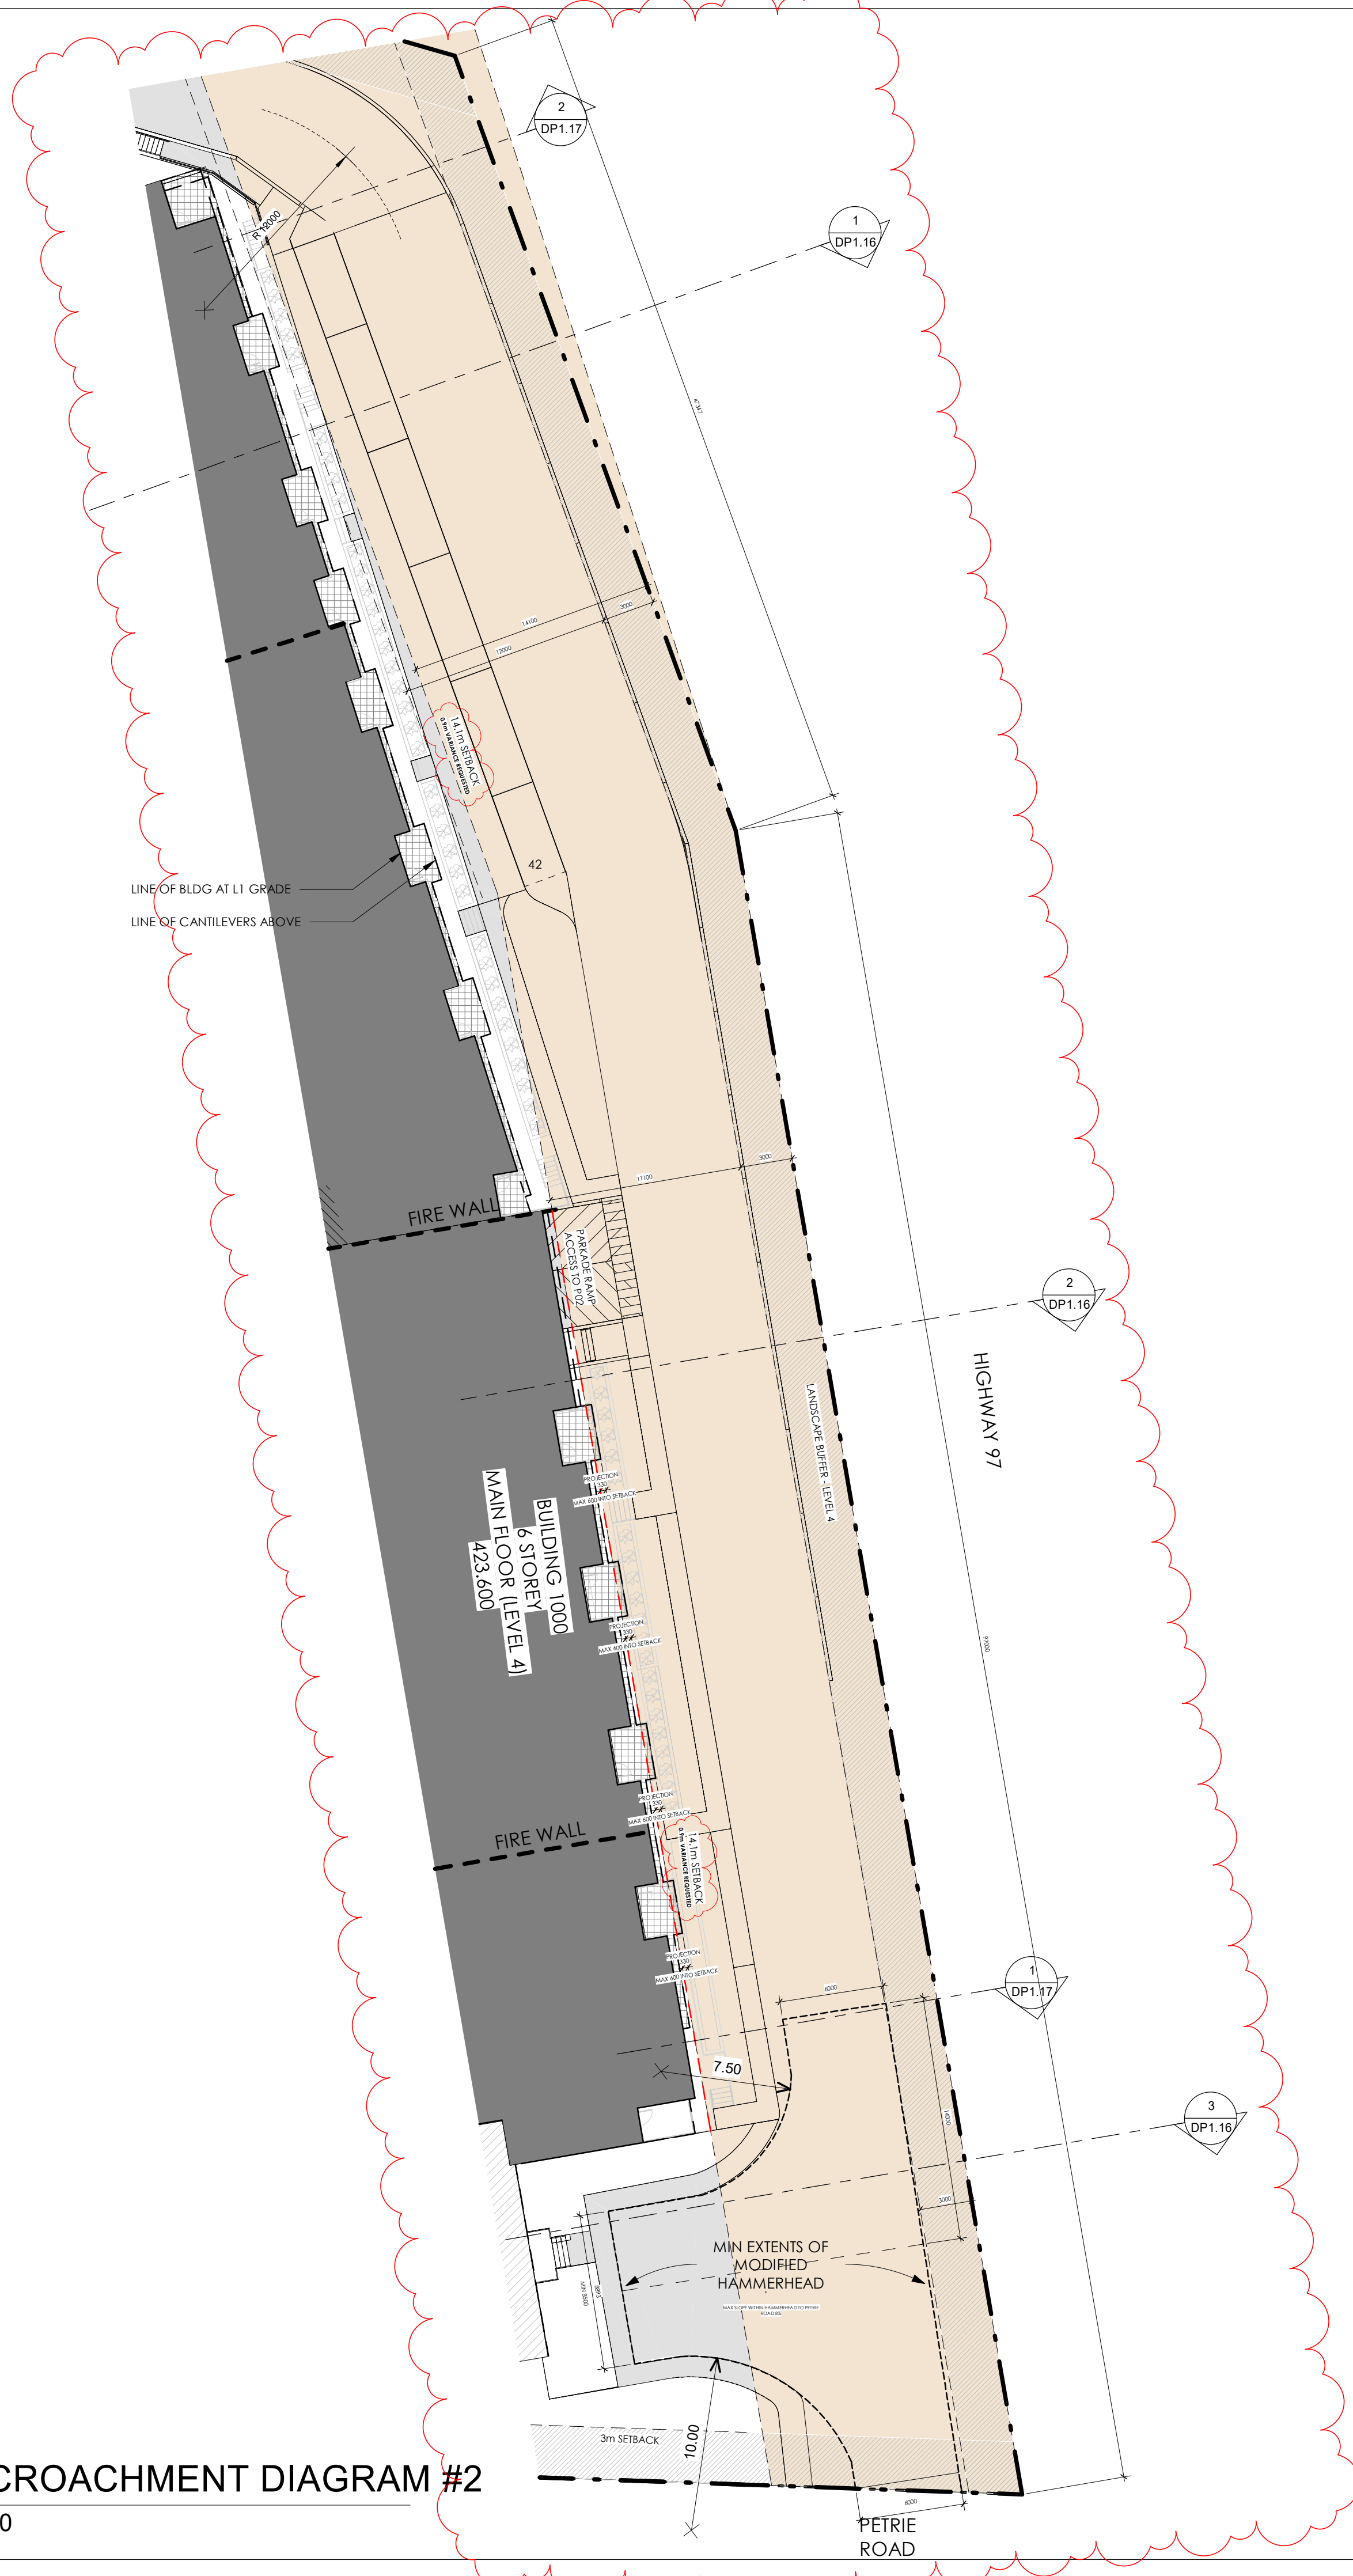

2
 DP1.00b
ENCORACHMENT DIAGRAM #2
 1 : 250

Q:\Jobs Current\2319-Lake Country BLDG 4000\2319-Drawings\2319-REVIT\2112 Lake Country MASTER SITE Revit 23_REV02.rvt

PERMIT TO PRACTICE

STAMP

ARCHITECT
casola koppe
 ARCHITECTS
 #300 - 1410 1st SW, Calgary, Alberta T2R 0V8
 bus: (403) 287-9960 fax: (403) 287-9962 info@ckarch.ca

PROJECT NAME AND ADDRESS
LAKE COUNTRY

11474 PETRIE ROAD
 LAKE COUNTRY, BC, V4V 1Z9
 LOT 53, PLAN KAP444

DRAWING
ENCROACHMENT DIAGRAMS

DRAWN BY ES	JOB NO. 2112	Building Permit #
CHECKED BY LM	ISSUE DATE (yy/mm) 2022/05	SHEET
SCALE AS NOTED	DP1.00b	